




# C1-2B

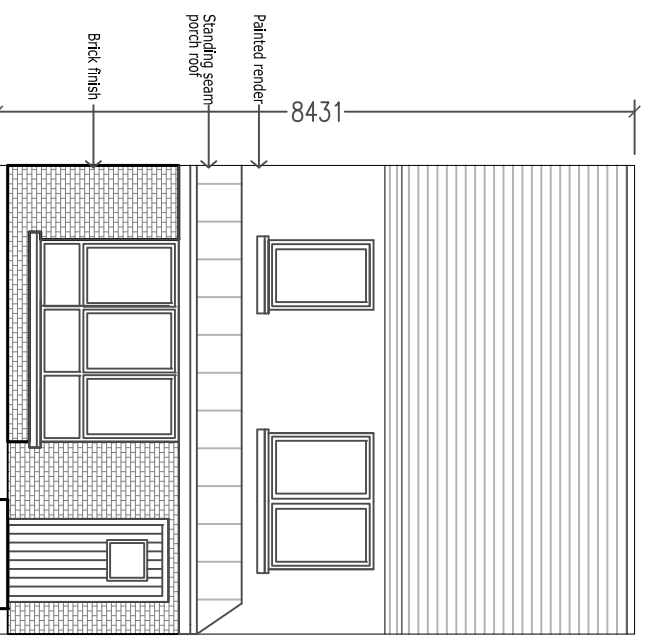

FRONT ELEVATION

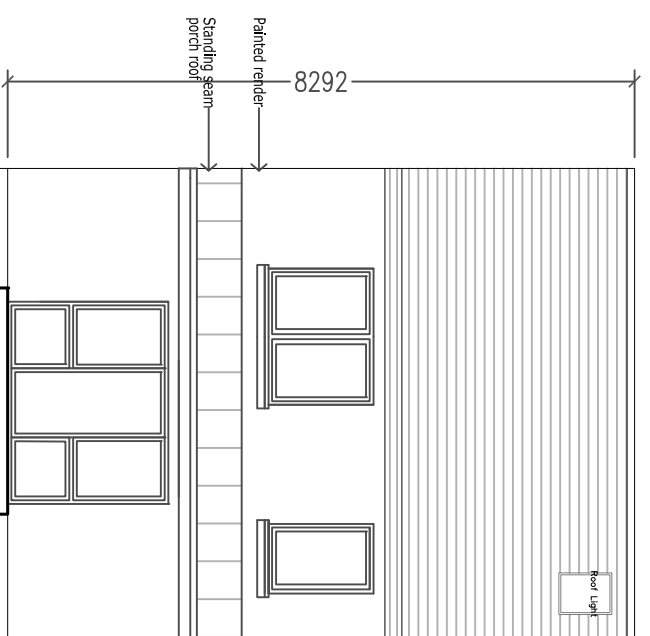


REAR ELEVATION

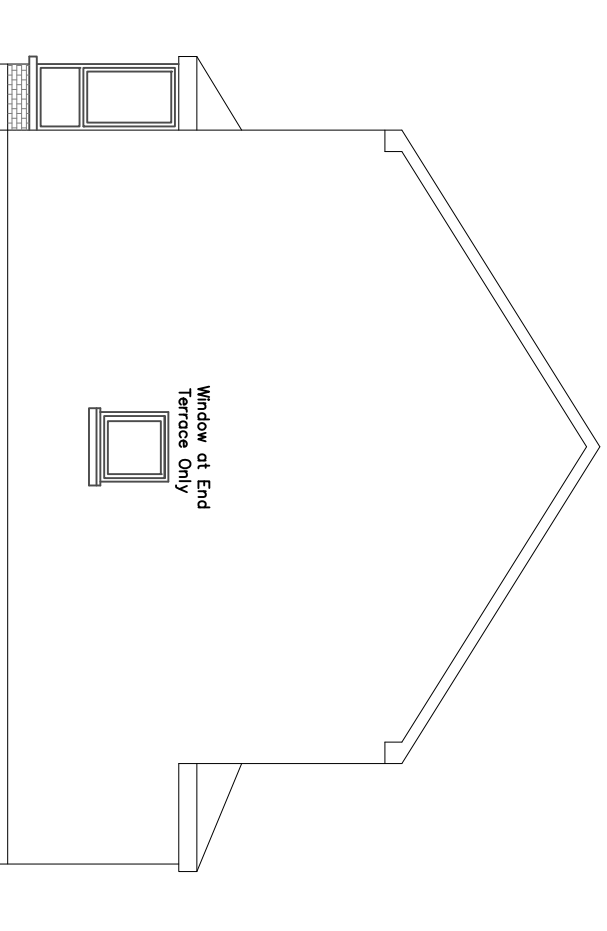


SIDE ELEVATION


- 2 Bed 4p Unit Total area - 102msq
- Living - 18msq
- Kitchen/Dining - 17.7msq
- Aggregate living area - 35.7msq
- Bedroom 1 - 15msq
- Bedroom 2 - 14.3sq.m.
- storage - 3.5msq

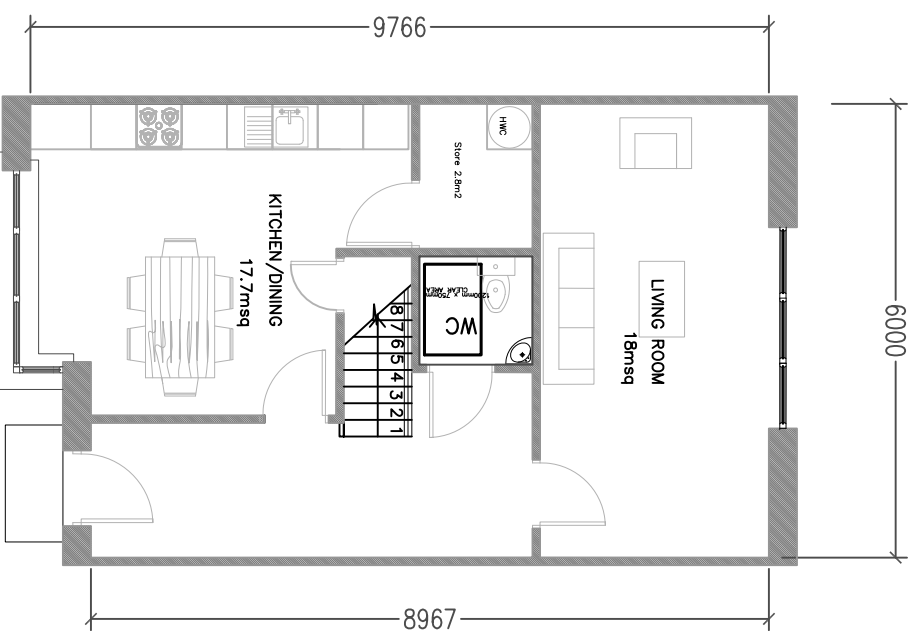

GROUND FLOOR PLAN  
Area = 56 sqm

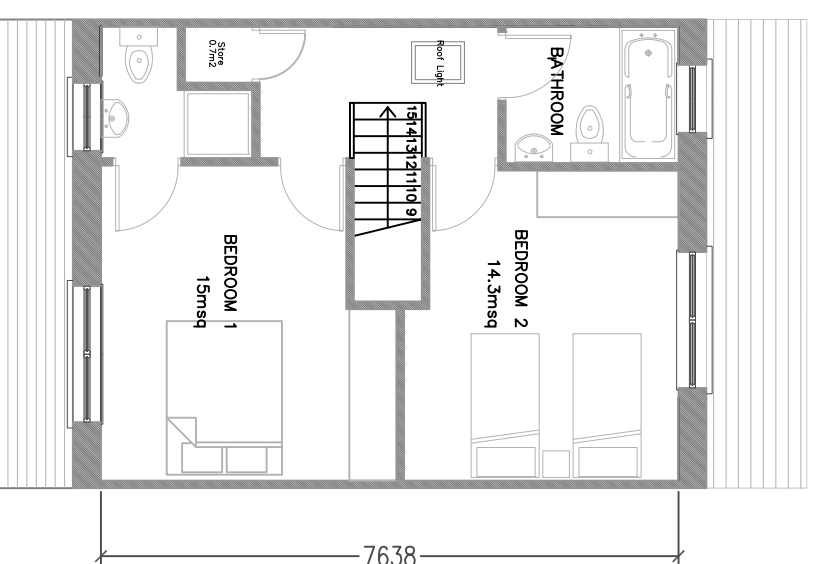


FIRST FLOOR PLAN  
Area = 46 sqm

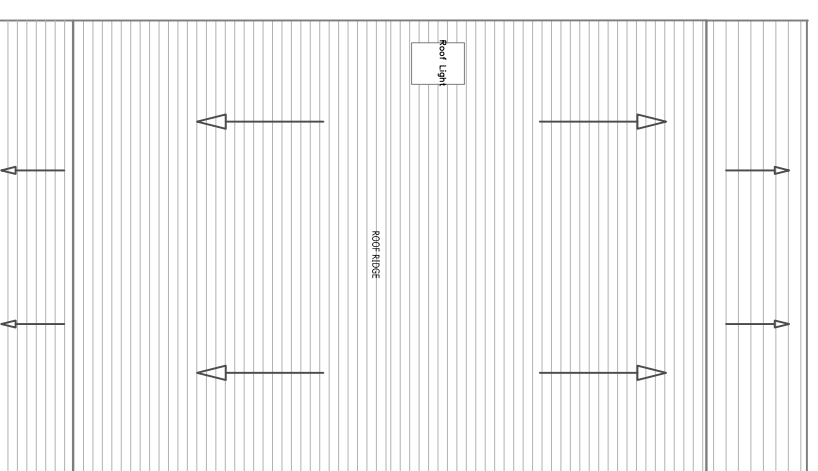

ROOF PLAN

REV:	DATE:	DRN	DESCRIPTION

REVISIONS:

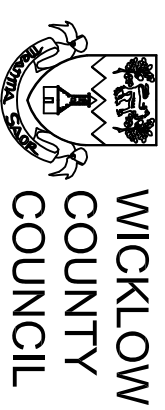

**WICKLOW COUNTY COUNCIL**

HOUSING CONSTRUCTION TEL: 0404 - 20100  
COUNTY BUILDINGS FAX: 0404 - 67792  
WICKLOW

E-MAIL: [housing2@wicklowcoco.ie](mailto:housing2@wicklowcoco.ie) [www.wicklow.ie](http://www.wicklow.ie)

JOB: HOUSING AT BURNABY MILLS  
GREYSTONES CO. WICKLOW

TITLE: TYPE C1 - 2 BED  
PLANS & ELEVATIONS

SCALE: 1:100 Date: FEB 2019

DWG NO: B.M.G.-P8-105 Drawn: AM

SHEET SIZE: A3 Checked:

STATUS: PART 8 REV \*