


D1-1B D2-1B

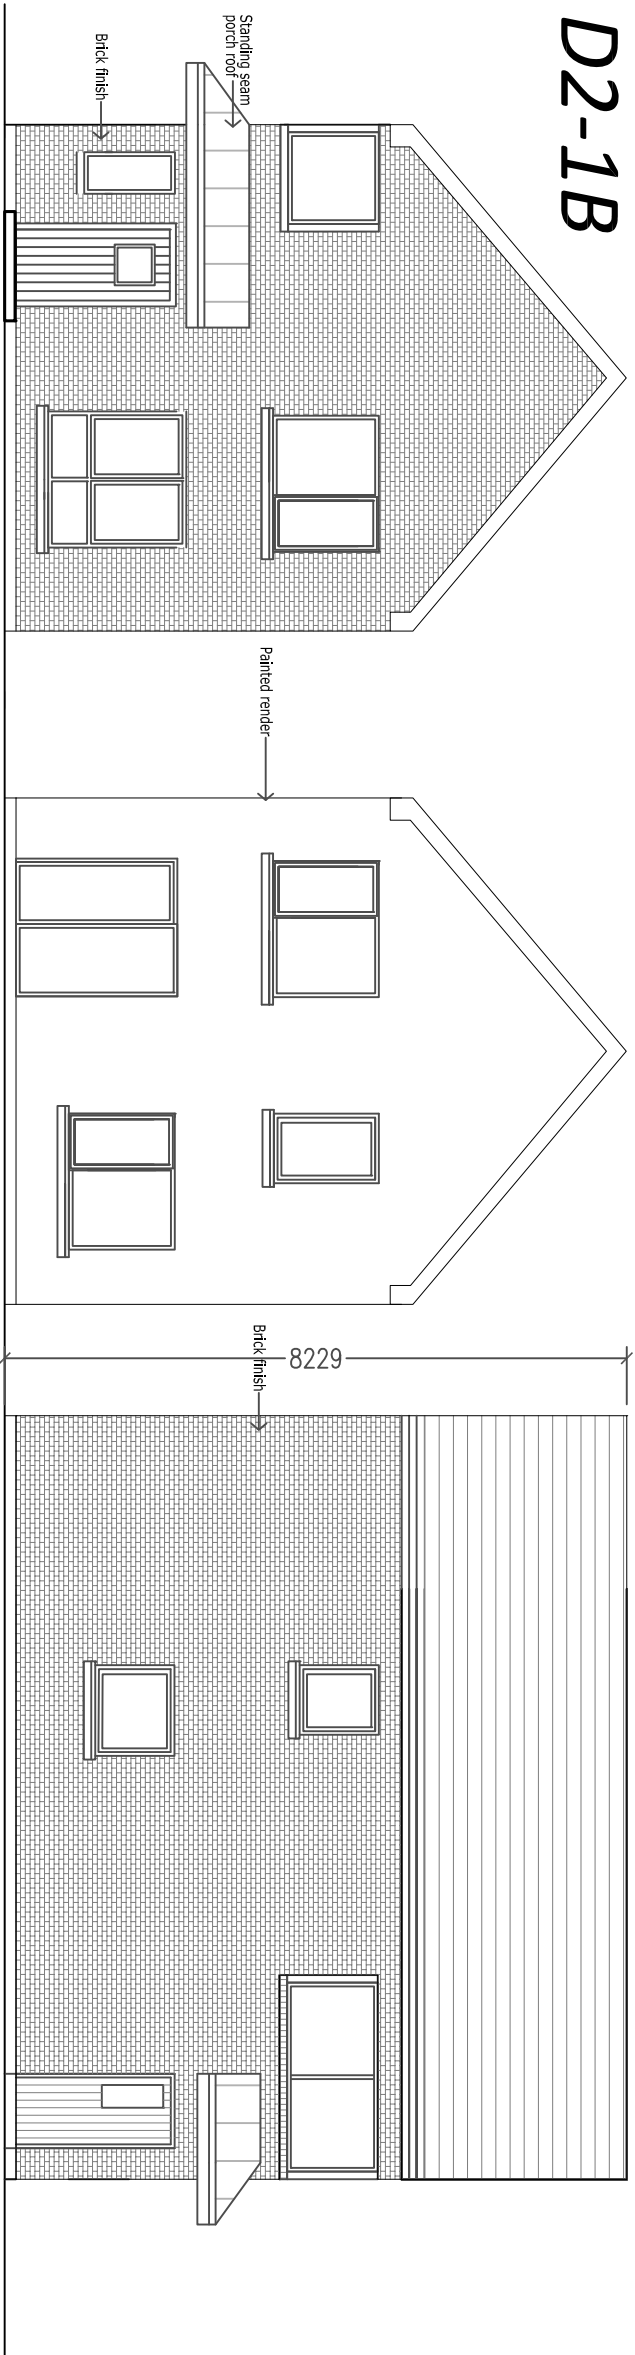


FRONT ELEVATION


REAR ELEVATION

SIDE ELEVATION


- D1-1 Bed 2P Apmt Total area - 51msq
- Living/Kitchen/Dining - 23msq
- Bedroom 1 - 11.5msq
- storage - 1.4msq
- D2-1 Bed 2P Apmt Total area - 56msq
- Living/Kitchen/Dining - 25.2msq
- Bedroom 1 - 12msq
- Bedroom 1 - 1.4msq
- storage - 1.4msq

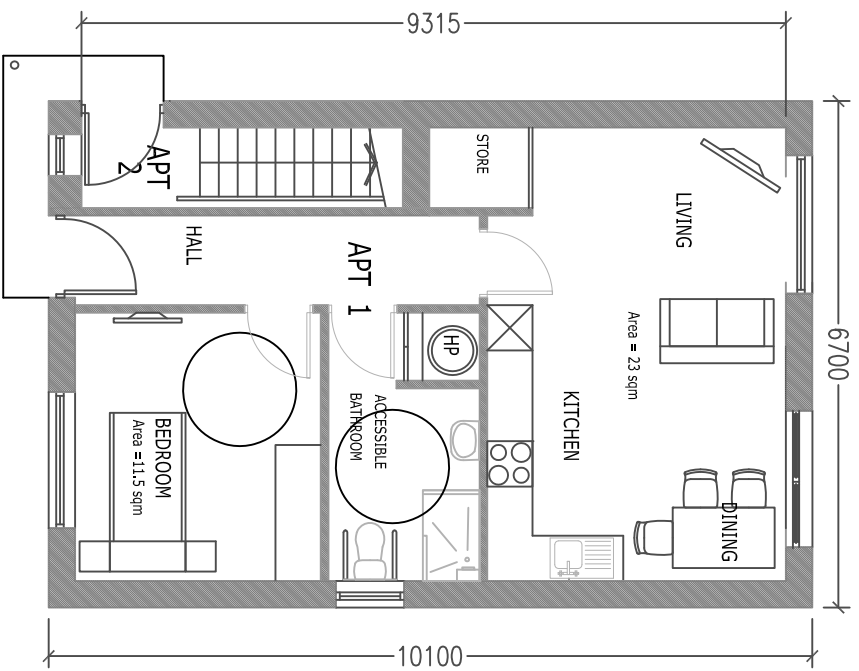

GROUND FLOOR APARTMENT PLAN (D1)
Area = 51 sqm

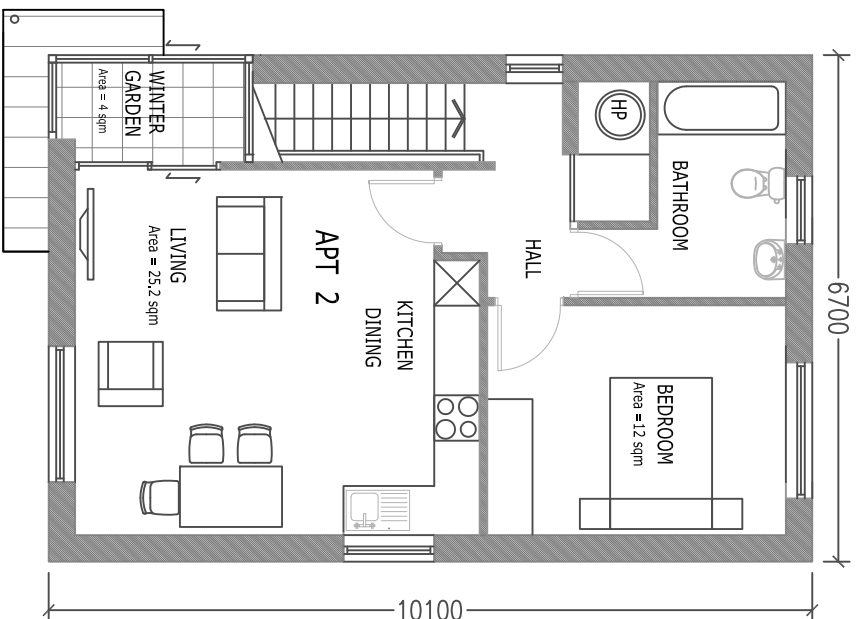

FIRST FLOOR APARTMENT PLAN (D2)
Area = 56 sqm

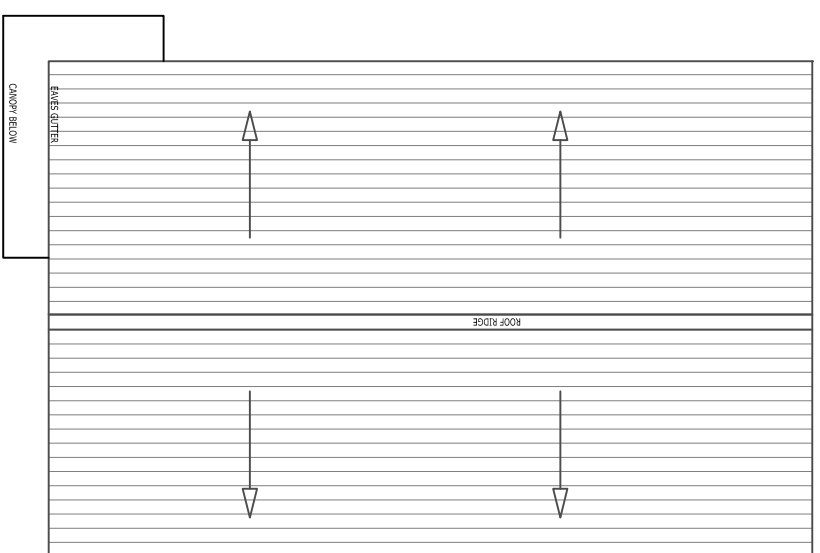

ROOF PLAN

REV.	DATE:	DRN	DESCRIPTION
REVISIONS:			

<p>WICKLOW COUNTY COUNCIL</p>		<p>HOUSING CONSTRUCTION TEL:0404 - 20100</p> <p>COUNTY BUILDINGS FAX 0404 - 67792</p> <p>WICKLOW</p> <p>E-MAIL housing2@wicklowcoco.ie www.wicklow.ie</p>	
<p>JOB:</p> <p>HOUSING AT BURNABY MILLS</p> <p>GREYSTONES CO. WICKLOW</p>			
<p>TITLE:</p> <p>TYPE D1 & D2 - 1 BED</p> <p>PLANS & ELEVATIONS</p>			
SCALE:	1:100	Date:	FEB 2019
DWG NO.:	B.M.G.-P8-108	Drawn:	AM
SHEET SIZE:	A3	Checked:	
STATUS:	PART 8	REV:	*