




C3-2B

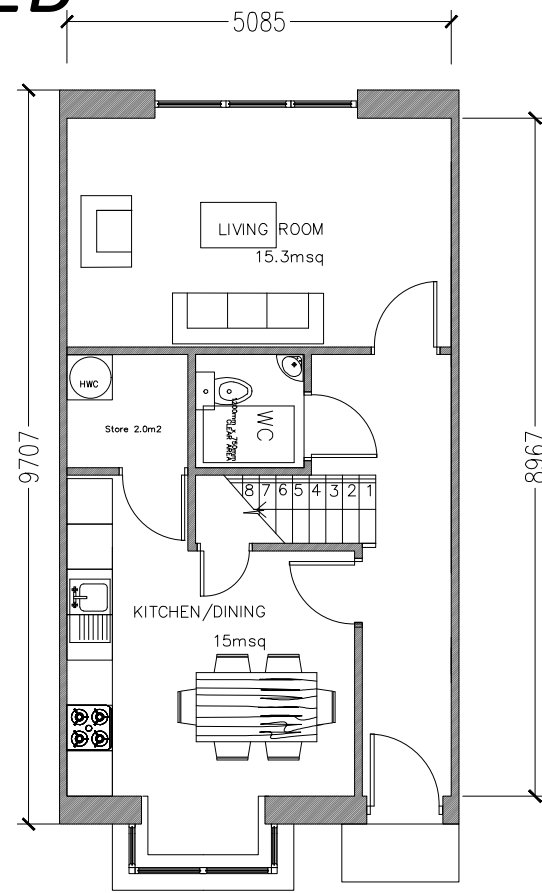

GROUND FLOOR PLAN 47MSQ

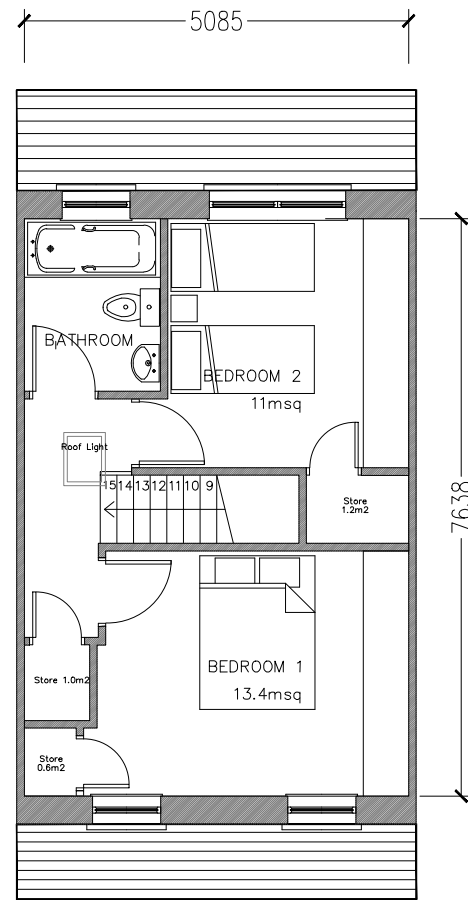


FIRST FLOOR PLAN 39MSQ

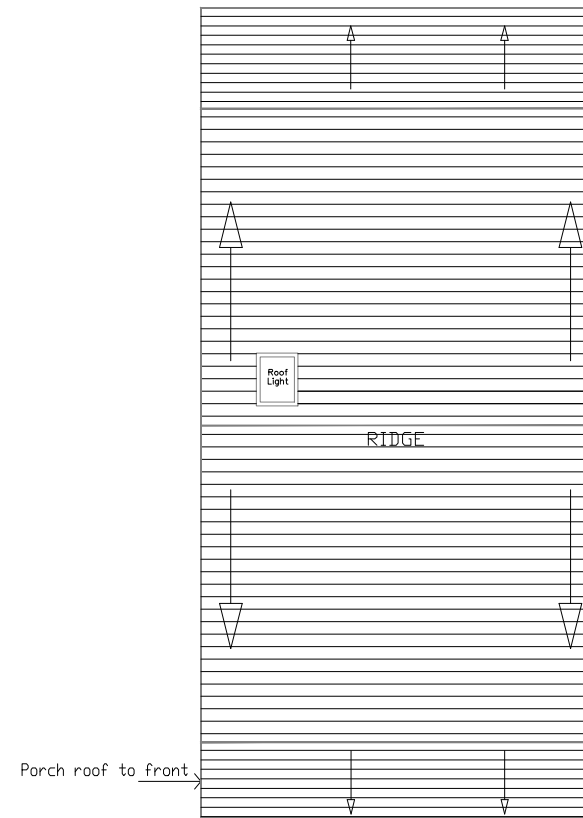


ROOF PLAN


- 2 Bed 4P House Total area - 86msq
- Living - 15.3msq
 - Kitchen/Dining - 15msq
 - Aggregate living area - 30.3msq
 - Bedroom 1 - 13.4msq
 - Bedroom 2 - 12msq
 - storage - 4.2msq

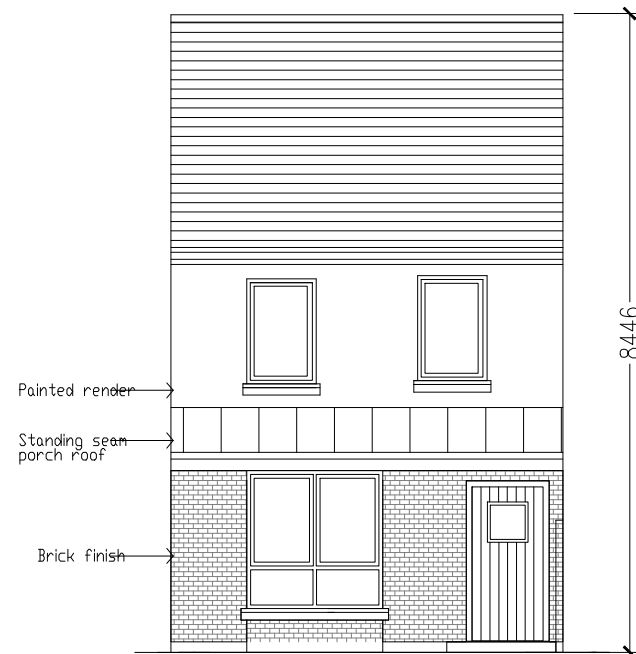

FRONT ELEVATION

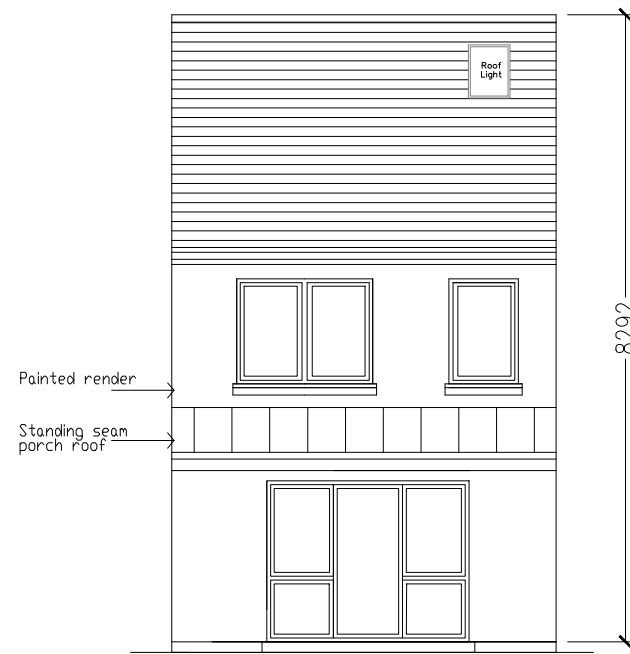

REAR ELEVATION

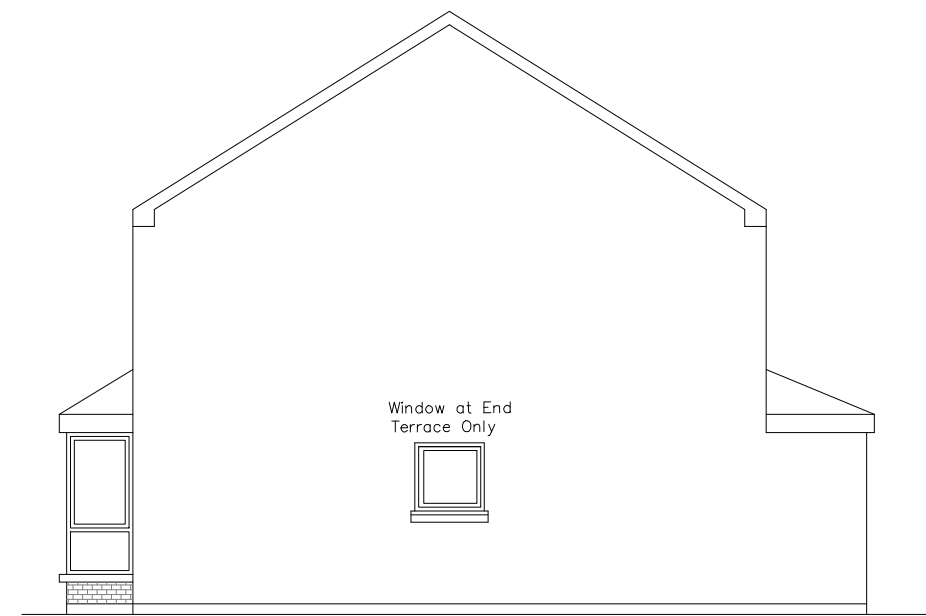

SIDE ELEVATION

| REV: | DATE: | DRN BY: | DESCRIPTION |
|---|-----------------|------------------|-------------|
| REVISIONS: | | | |
|  WICKLOW COUNTY COUNCIL | | | |
| HOUSING CONSTRUCTION | | TEL:0404 - 20100 | |
| COUNTY BUILDINGS | | FAX 0404 - 67792 | |
| WICKLOW | | | |
| E-MAIL cosec@wicklowcoco.ie | | www.wicklow.ie | |
| JOB: HOUSING AT GREENHILL ROAD WICKLOW TOWN | | | |
| TITLE: TYPE C3-2 BED PLANS & ELEVATIONS | | | |
| SCALE: 1:100 | Date: Nov. 2019 | | |
| DWG NO: GRW-P8-503 | Drawn AM | | |
| SHEET SIZE A3 | Checked | | |
| STATUS: PART 8 | REV 0 | | |