




# D3-1B D4-2B

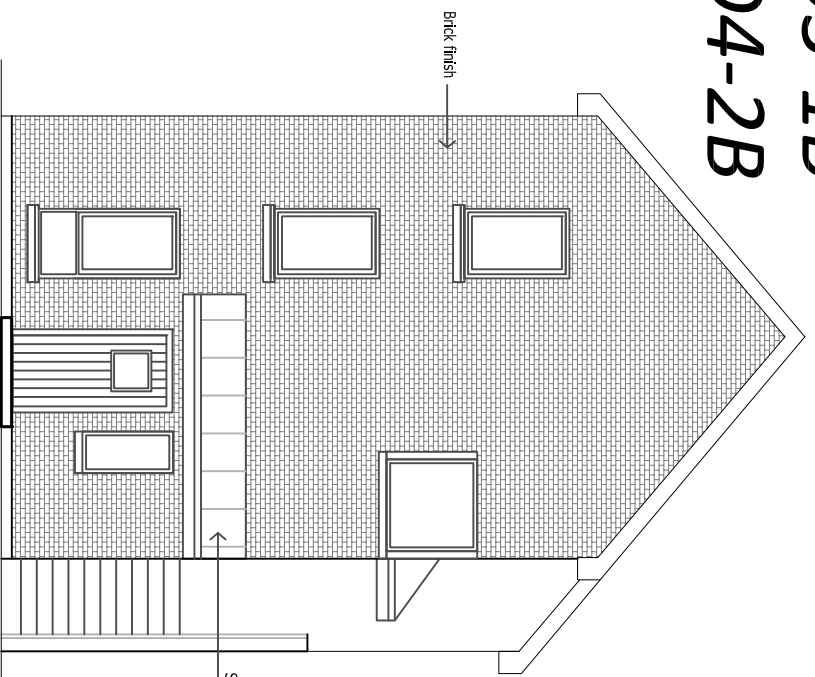

FRONT ELEVATION

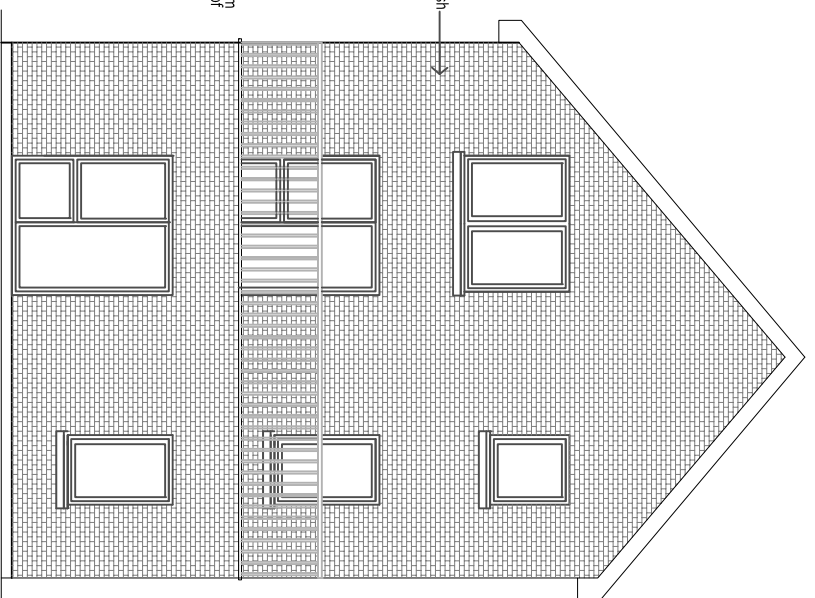


REAR ELEVATION

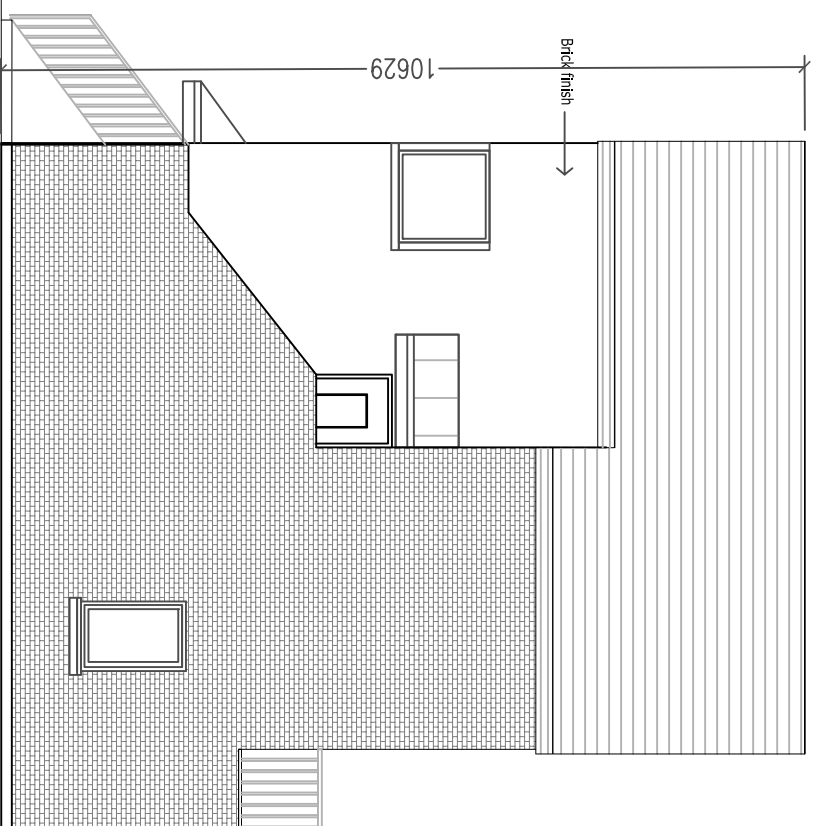


GABLE ELEVATION


- D3-1 Bed 2P Apmt Total area - 51msq
  - Living/Kitchen/Dining - 28msq
  - Bedroom 1 - 10.5msq
  - storage - 0.75msq
- D4-2 Bed 3P Apmt Total area - 83msq
  - Living/Dining - 21msq
  - Kitchen - 8.5msq
  - Bedroom 1 - 13msq
  - Bedroom 2 - 9msq
  - storage - 2.8msq

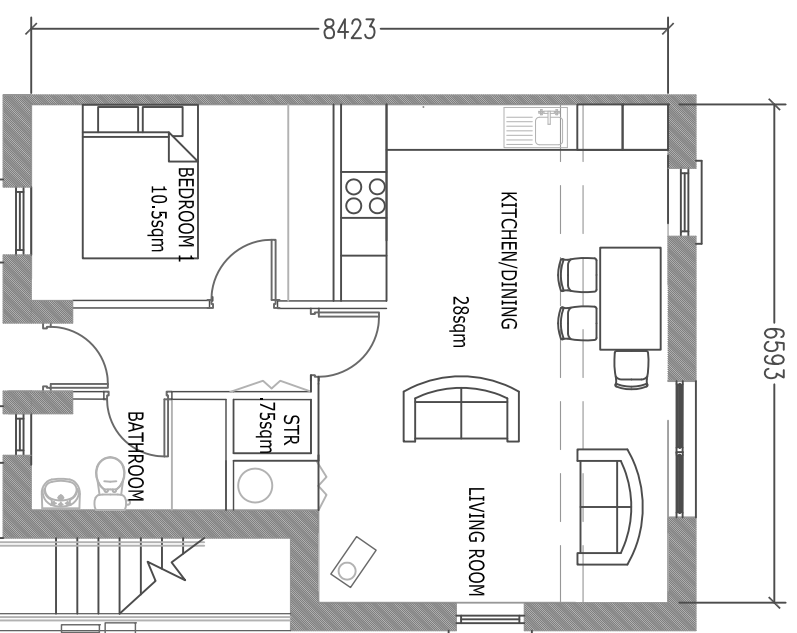

GROUND FLOOR APARTMENT PLAN (D3)  
Area = 51 sqm

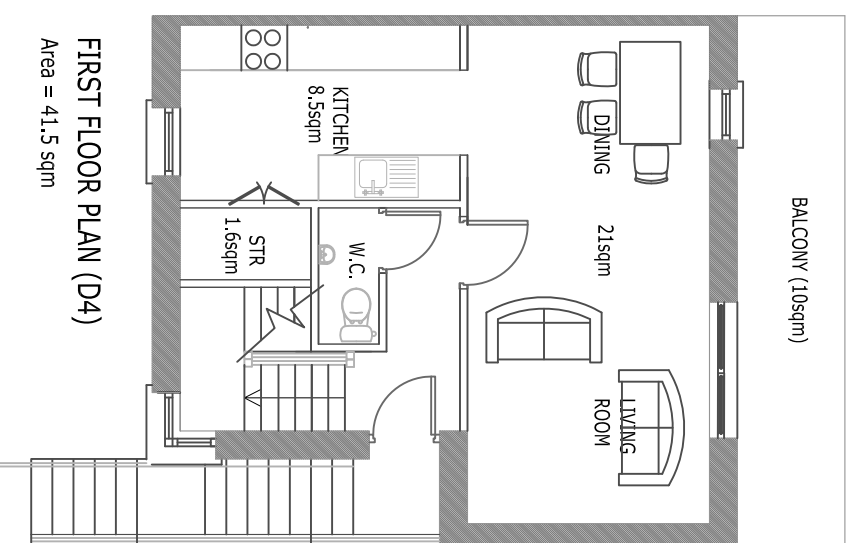

FIRST FLOOR PLAN (D4)  
Area = 41.5 sqm

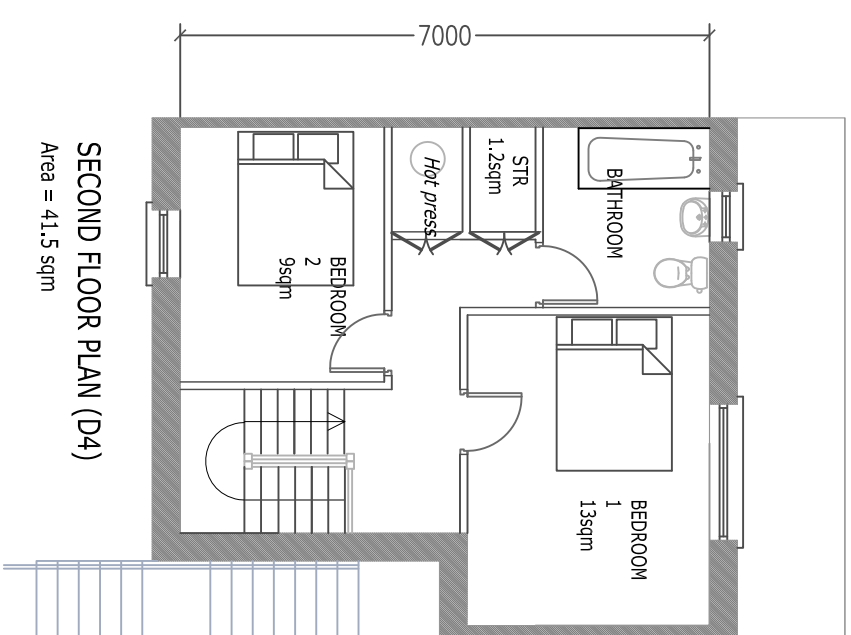

SECOND FLOOR PLAN (D4)  
Area = 41.5 sqm

REV.	DATE:	DRN	DESCRIPTION
REVISIONS:			

**WICKLOW COUNTY COUNCIL**  
 HOUSING CONSTRUCTION  
 COUNTY BUILDINGS  
 WICKLOW  
 TEL: 0404 - 20100  
 FAX 0404 - 67792  
 E-MAIL: [housing2@wicklowcoco.ie](mailto:housing2@wicklowcoco.ie)    [www.wicklow.ie](http://www.wicklow.ie)

JOB: **HOUSING @ LOTT LANE  
KILCOOLE - CO. WICKLOW**  
 TITLE: **TYPE D3 & D4 - 1 & 2 BED  
PLANS & ELEVATIONS**

SCALE: 1:100	Date: FEB 2019
DWG NO: L.L.K.-P8-109	Drawn: AM
SHEET SIZE: A3	Checked:
STATUS: <b>PART 8</b>	REV: *