




ROOF PLAN  
SCALE 1:100

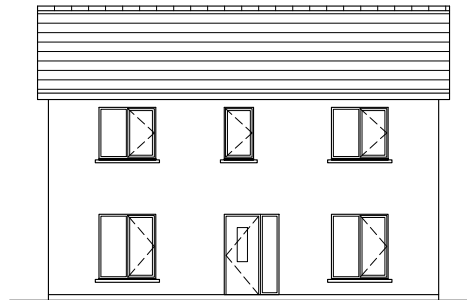


FRONT ELEVATION  
SCALE 1:100

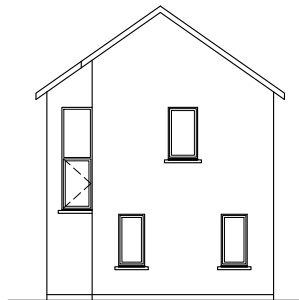


END ELEVATION  
SCALE 1:100

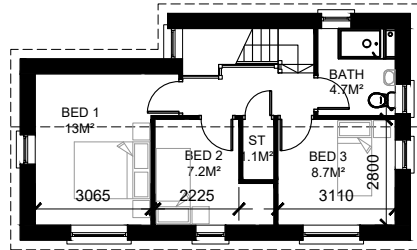


FIRST FLOOR PLAN  
SCALE 1:100

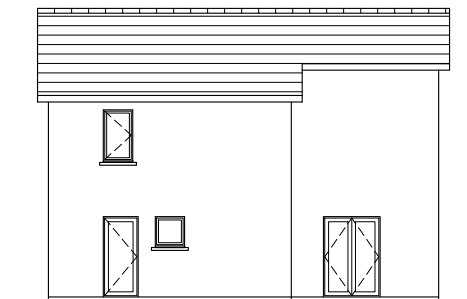


REAR ELEVATION  
SCALE 1:100

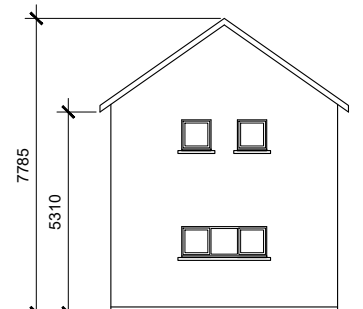

END ELEVATION  
SCALE 1:100

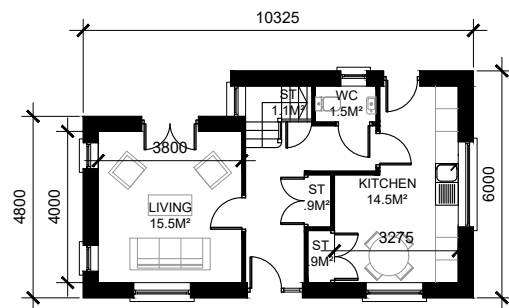

GROUND FLOOR PLAN  
SCALE 1:100

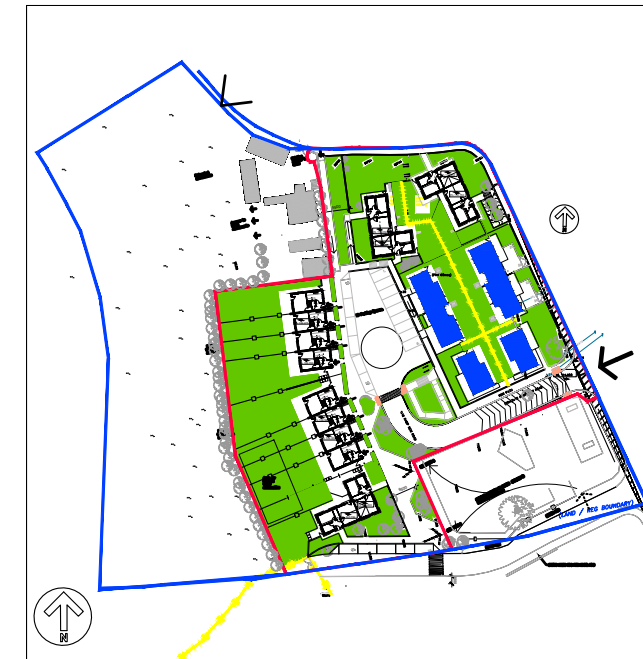

SITE LOCATION KEY PLAN  
SCALE 1:1,000

**HOUSE TYPE-A**

REVISIONS:		
#,BY:	DATE:	DESCRIPTION
0, bC	1-2-21	TO D.O.E., STAGE 1/2 APPLICATION
1, bC	20-9-21	FOR INFO, STAGE 2 APPLICATION
2, bC	28/01/2022	MD PRES



TEL: 0404 - 20100  
FAX 0404 - 67792

E-MAIL: part8@wicklowcoco.ie www.wicklow.ie

JOB: \*4011\_LUGDUFF  
(PROPOSED)\_HOUSING

TITLE: HOUSE\_PLANS  
PLANS\_2  
HOUSE\_TYPE\_A


SCALE: AS\_NOTED Date: DEC'21

DWG NO: 91114011-PPM\_004 Design: 99●99


SHEET SIZE: A3

STATUS: PART8 REV


3 BEDROOM 4P HOUSE (2 STOREY) AREAS	TARGET GROSS FLOOR AREA (M <sup>2</sup> )	MIN. MAIN LIVING ROOM (M <sup>2</sup> )	AGGR. LIVING AREA (M <sup>2</sup> )	AGGR. BEDROOM AREA (M <sup>2</sup> )	STORAGE (M <sup>2</sup> )	MINIMUM AREAS			MINIMUM WIDTH		
						SING BED (M <sup>2</sup> )	DOUBLE BED (M <sup>2</sup> )	MAIN BED (M <sup>2</sup> )	SING BED (M)	DOUBLE BED (M)	LIV ROOM (M)
REQUIRED AREAS	83	13	30	28	4	7.1	11.4	13	2.1	2.8	3.8
PROPOSED AREAS	89.6	15.5	30	28.9	4	7.2	13	13	2.2	2.8	3.8

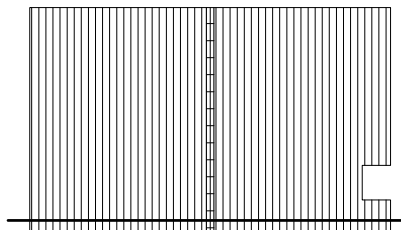


ROOF PLAN  
SCALE 1:100

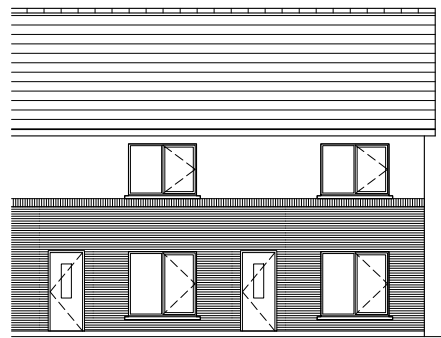


FRONT ELEVATION  
SCALE 1:100

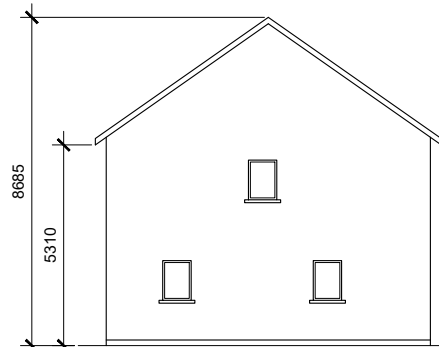


END ELEVATION  
SCALE 1:100

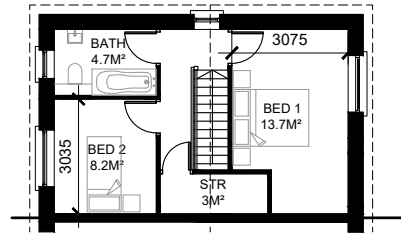


FIRST FLOOR PLAN  
SCALE 1:100

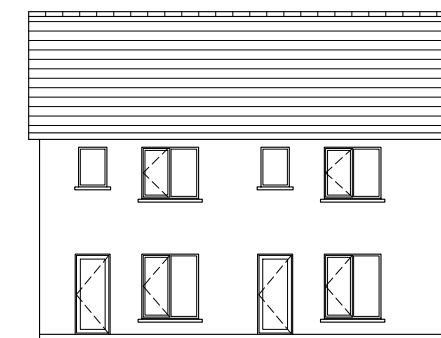


REAR ELEVATION  
SCALE 1:100

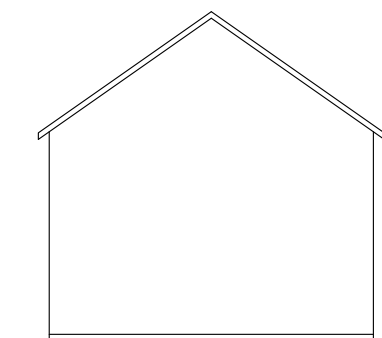

END ELEVATION  
SCALE 1:100

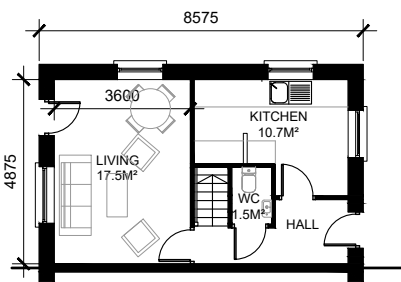

GROUND FLOOR PLAN  
SCALE 1:100

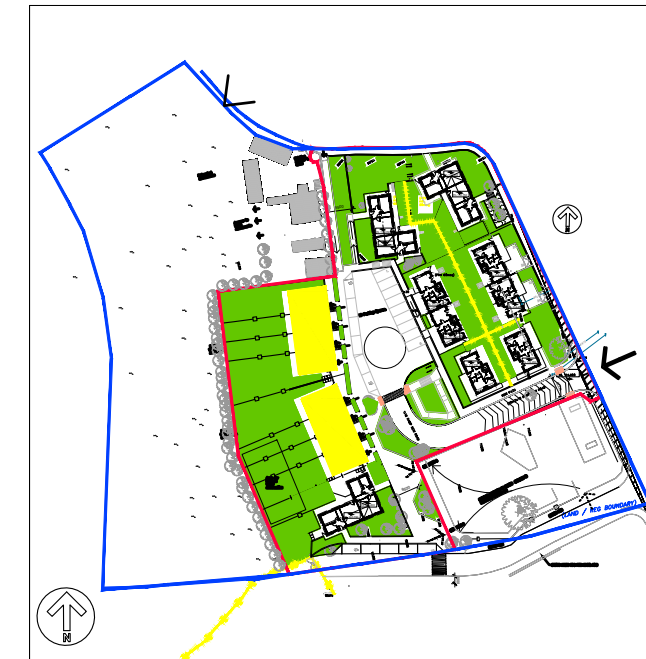

SITE LOCATION KEY PLAN  
SCALE 1:1,000

**HOUSE TYPE-B**

REVISIONS:		
#,BY:	DATE:	DESCRIPTION
0, bc	1-2-21	TO D.O.E., STAGE 1/2 APPLICATION
1, bc	20-9-21	FOR INFO, STAGE 2 APPLICATION
2, bc	28/01/2022	MD PRES



TEL: 0404 - 20100  
FAX 0404 - 67792


E-MAIL: [part8@wicklowcoco.ie](mailto:part8@wicklowcoco.ie) [www.wicklow.ie](http://www.wicklow.ie)

JOB: \*4011\_LUGDUFF  
(PROPOSED)\_HOUSING

TITLE: HOUSE\_PLANS  
PLANS\_2  
HOUSE\_TYPE\_B

SCALE: AS_NOTED	Date: DEC'21
DWG NO: 91114011-PPM_005	Design: 99●99
SHEET SIZE: A3	
STATUS: PART8	REV


2 BEDROOM 3P HOUSE (2 STOREY) AREAS	TARGET GROSS FLOOR AREA (M²)	MIN. MAIN LIVING ROOM (M²)	AGGR. LIVING AREA (M²)	AGGR. BEDROOM AREA (M²)	STORAGE (M²)	MINIMUM AREAS		MINIMUM WIDTH	
						DOUBLE BED (M²)	MAIN BED (M²)	DOUBLE BED (M)	LIV ROOM (M)
REQUIRED AREAS	70	13	28	20	3	11.4	13	2.8	3.6
PROPOSED AREAS	75.8	17.5	30.2	21.9	3	13.7	13.7	2.8	3.6

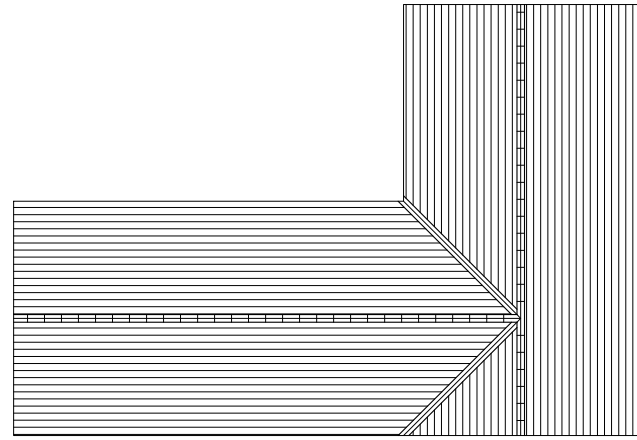


ROOF PLAN  
SCALE 1:100




FRONT ELEVATION  
SCALE 1:100

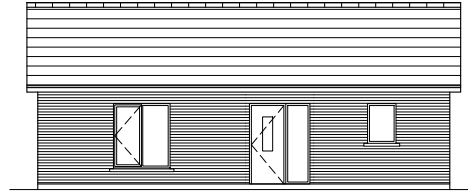


FRONT/END ELEVATION  
SCALE 1:100

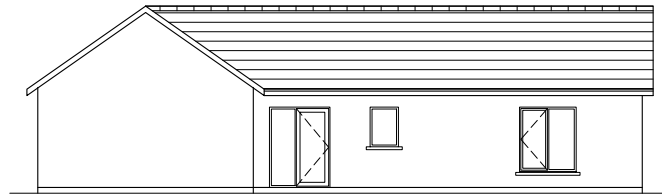

REAR ELEVATION  
SCALE 1:100

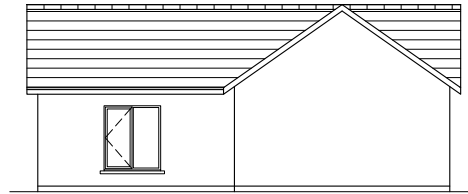


REAR/END ELEVATION  
SCALE 1:100

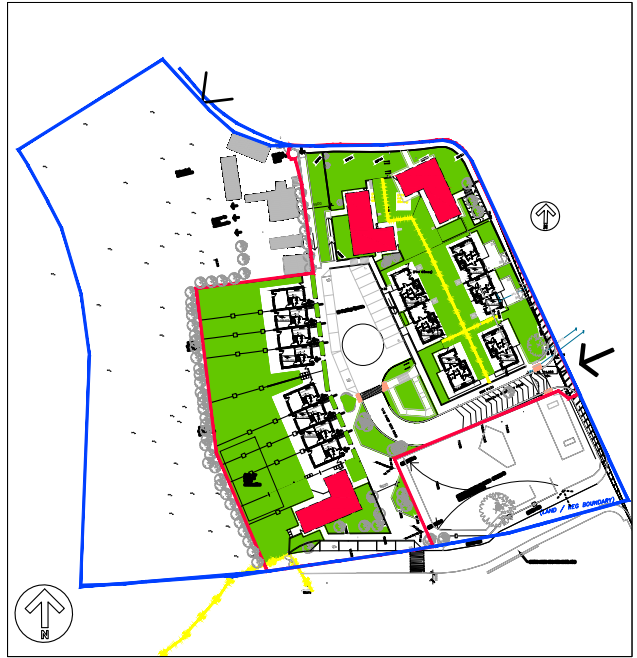

SITE LOCATION KEY PLAN  
SCALE 1:1,000

**HOUSE TYPE-C**

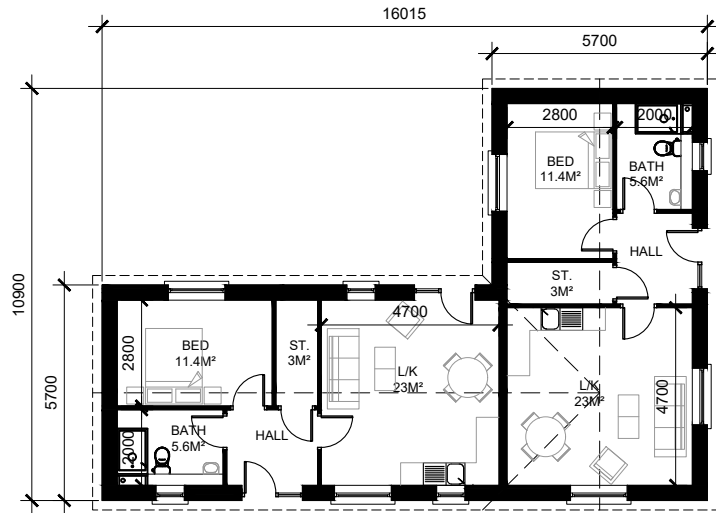

GROUND FLOOR PLAN  
SCALE 1:100

1 BEDROOM 2P HOUSE AREAS	TARGET GROSS FLOOR AREA (M <sup>2</sup> )	MIN. MAIN LIVING ROOM (M <sup>2</sup> )	AGGR. LIVING AREA (M <sup>2</sup> )	AGGR. BEDROOM AREA (M <sup>2</sup> )	STORAGE (M <sup>2</sup> )	MINIMUM AREAS		MINIMUM WIDTH	
						DOUBLE BED (M <sup>2</sup> )	MAIN BED (M <sup>2</sup> )	DOUBLE BED (M)	LIV ROOM (M)
REQUIRED AREAS	44	11	23	11	2	11.4	N/A	2.8	3.3
PROPOSED AREAS	49.4	15	23	11.4	3	11.4	N/A	2.8	3.3

REVISIONS:		
#,BY:	DATE:	DESCRIPTION
0, bc	1-2-21	TO D.O.E., STAGE 1/2 APPLICATION
1, bc	20-9-21	FOR INFO, STAGE 2 APPLICATION
2, bc	28/01/2022	MD PRES



TEL: 0404 - 20100  
FAX 0404 - 67792

E-MAIL: part8@wicklowcoco.ie www.wicklow.ie

JOB: \*4011\_LUGDUFF (PROPOSED)\_HOUSING

TITLE: HOUSE\_PLANS  
PLANS\_2  
HOUSE\_TYPE\_C

SCALE: AS_NOTED	Date: DEC'21
DWG NO: 91114011-PPM_006	Design: 99●99
SHEET SIZE: A3	
SCALE: PART8	REV