


File name: I:\EU\AECOM\NET\COM\MEMIA\KIE\B2\JOBS\PR-447455_BLESSINGTON_GREENWAY\1900_CAD_GIS\910_CAD\20-SHEETS\VALLEYMOUNT\60617025_SHT_BLGWY_140_VALLEYMOUNT_PC_PLAN
 AND PROFILE.DWG
 Last saved by: MCGOVERNT4
 Last Plotted: 2023-12-15
 Project Management Initials: Designer: CL Checked: MC Approved: EOM ISO A1 594mm x 841mm

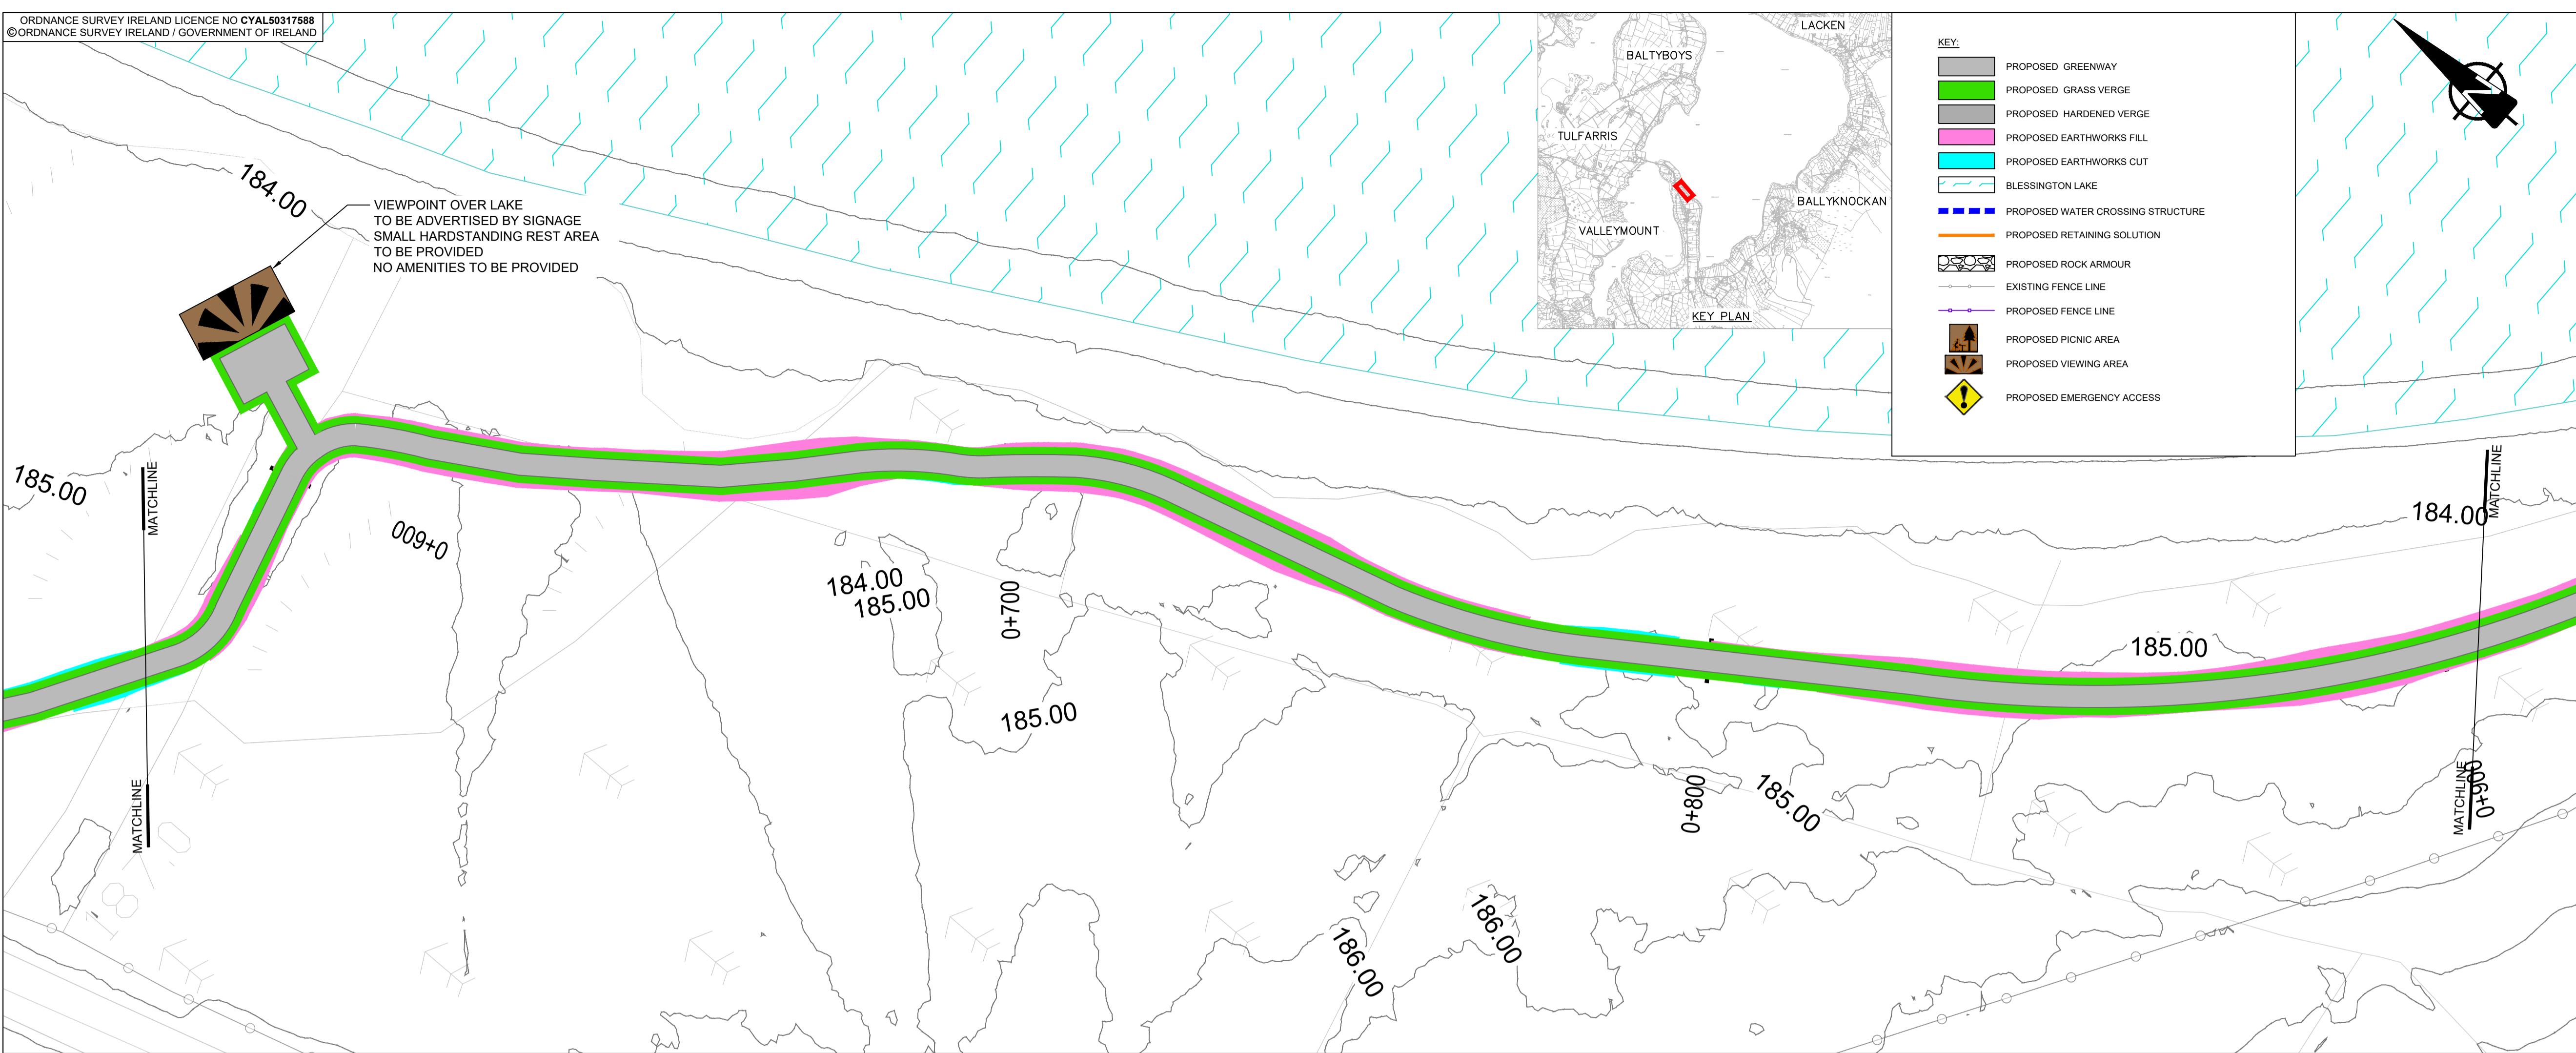

AECOM

PROJECT
BLESSINGTON eGREENWAY


CLIENT

 W I C K L O W
 ENDLESS OPPORTUNITIES

CONSULTANT
 AECOM
 DOUGLAS BUSINESS CENTRE
 CARRIGALINE ROAD
 DOUGLAS
 CORK
 Tel: +353 (0)21 436 5006
 www.aecom.com

- NOTES**
- THIS DRAWING IS TO BE READ IN CONJUNCTION WITH ALL OTHER RELEVANT ENGINEERING DRAWINGS. ANY DISCREPANCIES, ERRORS OR OMISSIONS TO BE BROUGHT TO THE ATTENTION OF THE EMPLOYER.
 - ALL DIMENSIONS TO BE CHECKED BY THE CONTRACTOR ON SITE PRIOR TO COMMENCEMENT OF WORKS.
 - EMPLOYER'S REPRESENTATIVE TO BE INFORMED BY THE CONTRACTOR OF ANY DISCREPANCIES PRIOR TO THE COMMENCEMENT OF WORKS ON SITE.
 - DIMENSIONS OF ALL BOUNDARIES AND ADJOINING ROADS TO BE CHECKED ON SITE PRIOR TO COMMENCEMENT OF WORKS.
 - DO NOT SCALE. ALL MEASUREMENTS AND COORDINATES TO BE CHECKED ON SITE.
 - EXISTING FENCE LINES ARE INDICATIVE AND ARE TO BE CONFIRMED ON SITE. EXISTING FENCING IS TO BE REVIEWED ON SITE AND REPLACED WHERE REQUIRED.
 - EMERGENCY ACCESS POINTS ARE TO BE CLOSED OFF WITH DEMOUNTABLE BOLLARDS. KEYS TO BE HANDED OVER TO THE OVERSEEING ORGANISATION.
 - EGREENWAY DRAINAGE IS TO BE OVER THE EDGE DRAINAGE.
 - PROPOSED FENCELINE TO BE ERECTED IN ACCORDANCE WITH TII STANDARD DETAIL CC-SCD-00303

PHASE 1 - CL LONGSECTION
 SCALE: H 1:1000,V 1:200

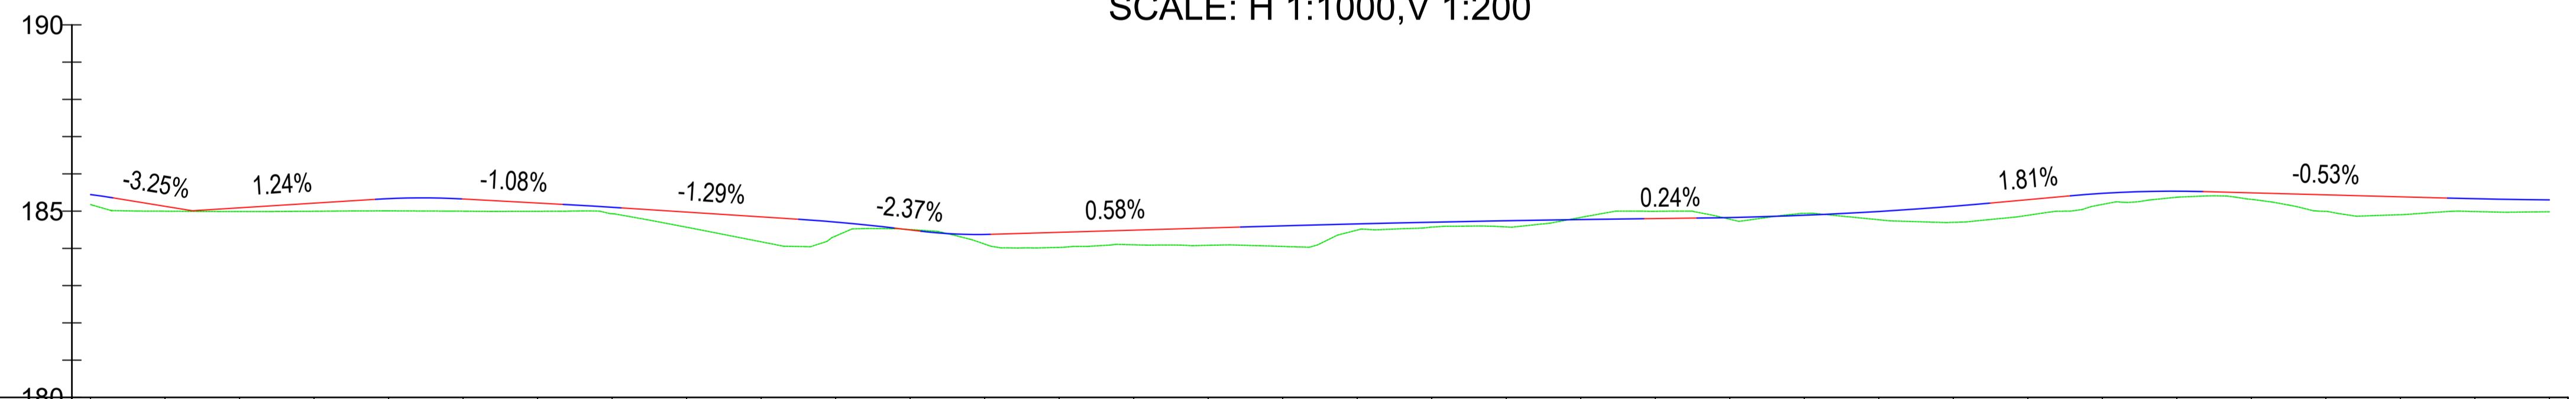

CHAINAGE	580 000	600 000	650 000	700 000	750 000	800 000	850 000	900 000	910 000	
EXISTING LEVELS	185.176	184.989	184.931	184.116	184.492	184.783	185.181	184.990	184.982	
PROPOSED LEVELS	185.446	185.090	185.104	184.375	184.657	184.828	185.477	185.333	185.302	
VERTICAL ALIGNMENT	L=20.86 K=5.00 G=-3.25%	G=1.24% K=1.80.3	L=11.62 K=5.00 G=-1.08%	L=7.86 K=36.93 G=-1.29%	L=12.86 K=11.95 G=-2.37%	L=9.384 K=3.18 G=0.58%	L=54.12 K=157.92 G=0.24%	L=39.357 K=25.08 G=1.81%	L=17.80 K=7.60 G=-0.53%	L=57.242 K=38.82 G=-0.53%

ISSUE/REVISION

I/R	DATE	DESCRIPTION
D	DEC 2023	ABP RFI UPDATE
C	MAY 2023	ABP RFI UPDATE
B	MAY 2020	ISSUED FOR INFORMATION
A	APRIL 2020	ISSUED FOR INFORMATION

PROJECT NUMBER
60617025

SHEET TITLE
PLAN AND PROFILE
VALLEYMOUNT
SHEET 3 OF 15

SHEET NUMBER
60617025_SHT_DD_BLGWY_145.3

This drawing has been prepared for the use of AECOM's client. It may not be used, modified, reproduced or relied upon by third parties, except as agreed by AECOM or as required by law. AECOM accepts no responsibility, and denies any liability, whatsoever, to any party that uses or relies on this drawing without AECOM's express written consent. All measurements must be obtained from the stated dimensions.