



2 Section A-A West
Scale: 1:200



3 Section A-A East
Scale: 1:200

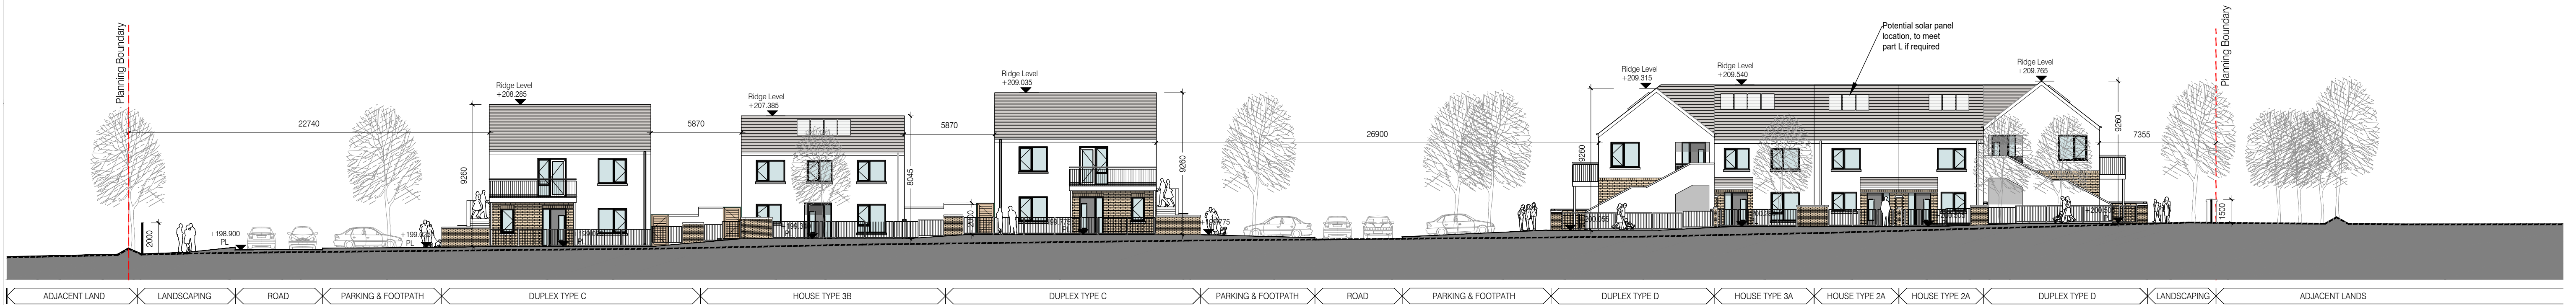


4 Section B-B
Scale: 1:200

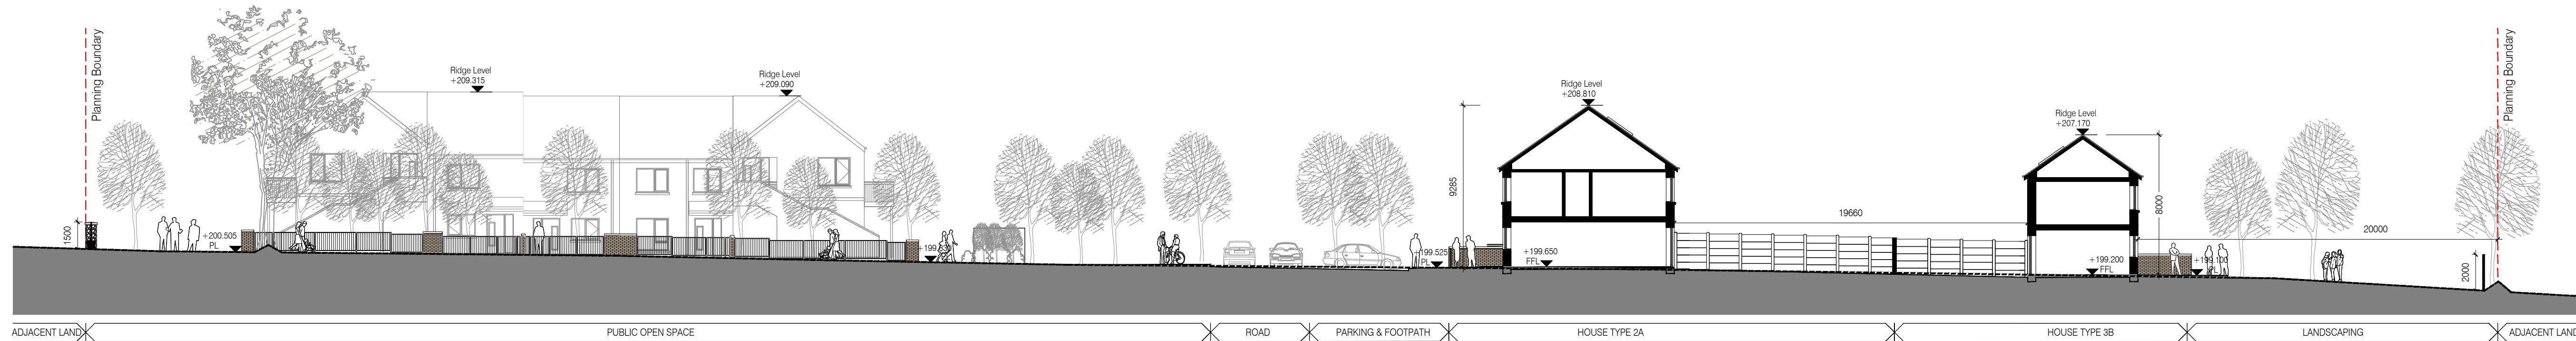

5 Section C-C
Scale: 1:200

Notes:
Do not scale from this drawing.
Use figured dimensions only.
All errors and omissions to be reported to the Architect.
This drawing to be read in conjunction with relevant consultant's drawings.
All dimensions are in millimetres and all levels are in meters to match Datum unless otherwise noted.
Contractor Design responsibility
It is noted that there are many elements within the works that require contractor design, and will be subject to certification as part of BCAR - see Preliminary Inspection Plan for clarity on certification required.
© This drawing or design may not be reproduced without permission.

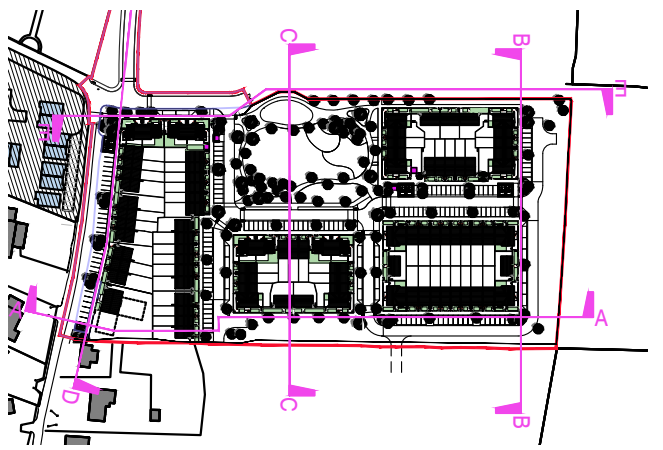

1 Site Plan Legend

GENERAL NOTE

- Planning Extent Boundary
- Natural Ground Level
- New Ground Level

Refer to site boundary treatment drwg SHB3-COA-A-ZZ-DR-A-0104 for all detailed boundary treatments & front curtilage.

Refer to Architectural Design statement for external brick & render material finishes.

HOUSE 2A = 2 STOREY - 2B/4P
HOUSE 3A = 2 STOREY - 3B/5P
HOUSE 3B = 2 STOREY - 3B/5P
DUPLIX A = 3 STOREY - 2B/4P OVER 1B/2P
DUPLIX C = 2 STOREY - 2B/4P OVER 2B/4P
DUPLIX D = 2 STOREY - 1B/2P OVER 1B/2P

Revisions:				
P-02	Part 8 Planning	11-11-2021	GB	
P-01	Issue for Pre-planning	05-11-2021	NB	
P-00	Issue to client	16-07-2021	NC	
Rev	Description	Date	By	

Project:
PPP Social Housing Bundle 3
Burgage More, Blessington

Client:
WICKLOW COUNTY COUNCIL

Title:
Blessington Proposed Site Sections 1

Drawing / Document Name:				
Project Number	Project	Originator	Volume	Level
2630	SHB3-COA-ZZ-00-DR-A	0120		
Suitability Status : Code - Description		Revision:		
S4 For Stage Approval		P-02		
Scale @ A1	Drawn:	Checked:	Date:	
1:200	Nial Coffey	S Carter	10/06/2021	

COADY
ARCHITECTS

Mt Pleasant Business Ctr., Ranelagh, Dublin 6 D06X7P8
4 Carleycon House, Main St, Dranmore, Co. Galway, H91 T026