
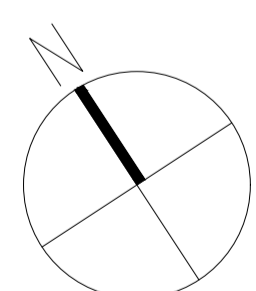


NOTES

# PLANNING

This drawing has been produced for Planning purposes only. This drawing is not to be used for pricing. This drawing is not for Construction. Do not scale from this drawing. Figured dimensions only to be taken from this drawing. All dimensions must be checked on site prior to construction, demolition or manufacturing. All dimensions in millimetres unless otherwise stated. Drawings to read in conjunction with all project documentation. This drawing must not be reproduced in whole or part without written consent. © Demesne Architects Limited. All Rights Reserved.

- FOOTPRINT OF PROPOSED EXTENSION
- PROPOSED NEW WALLS
- SITE BOUNDARY

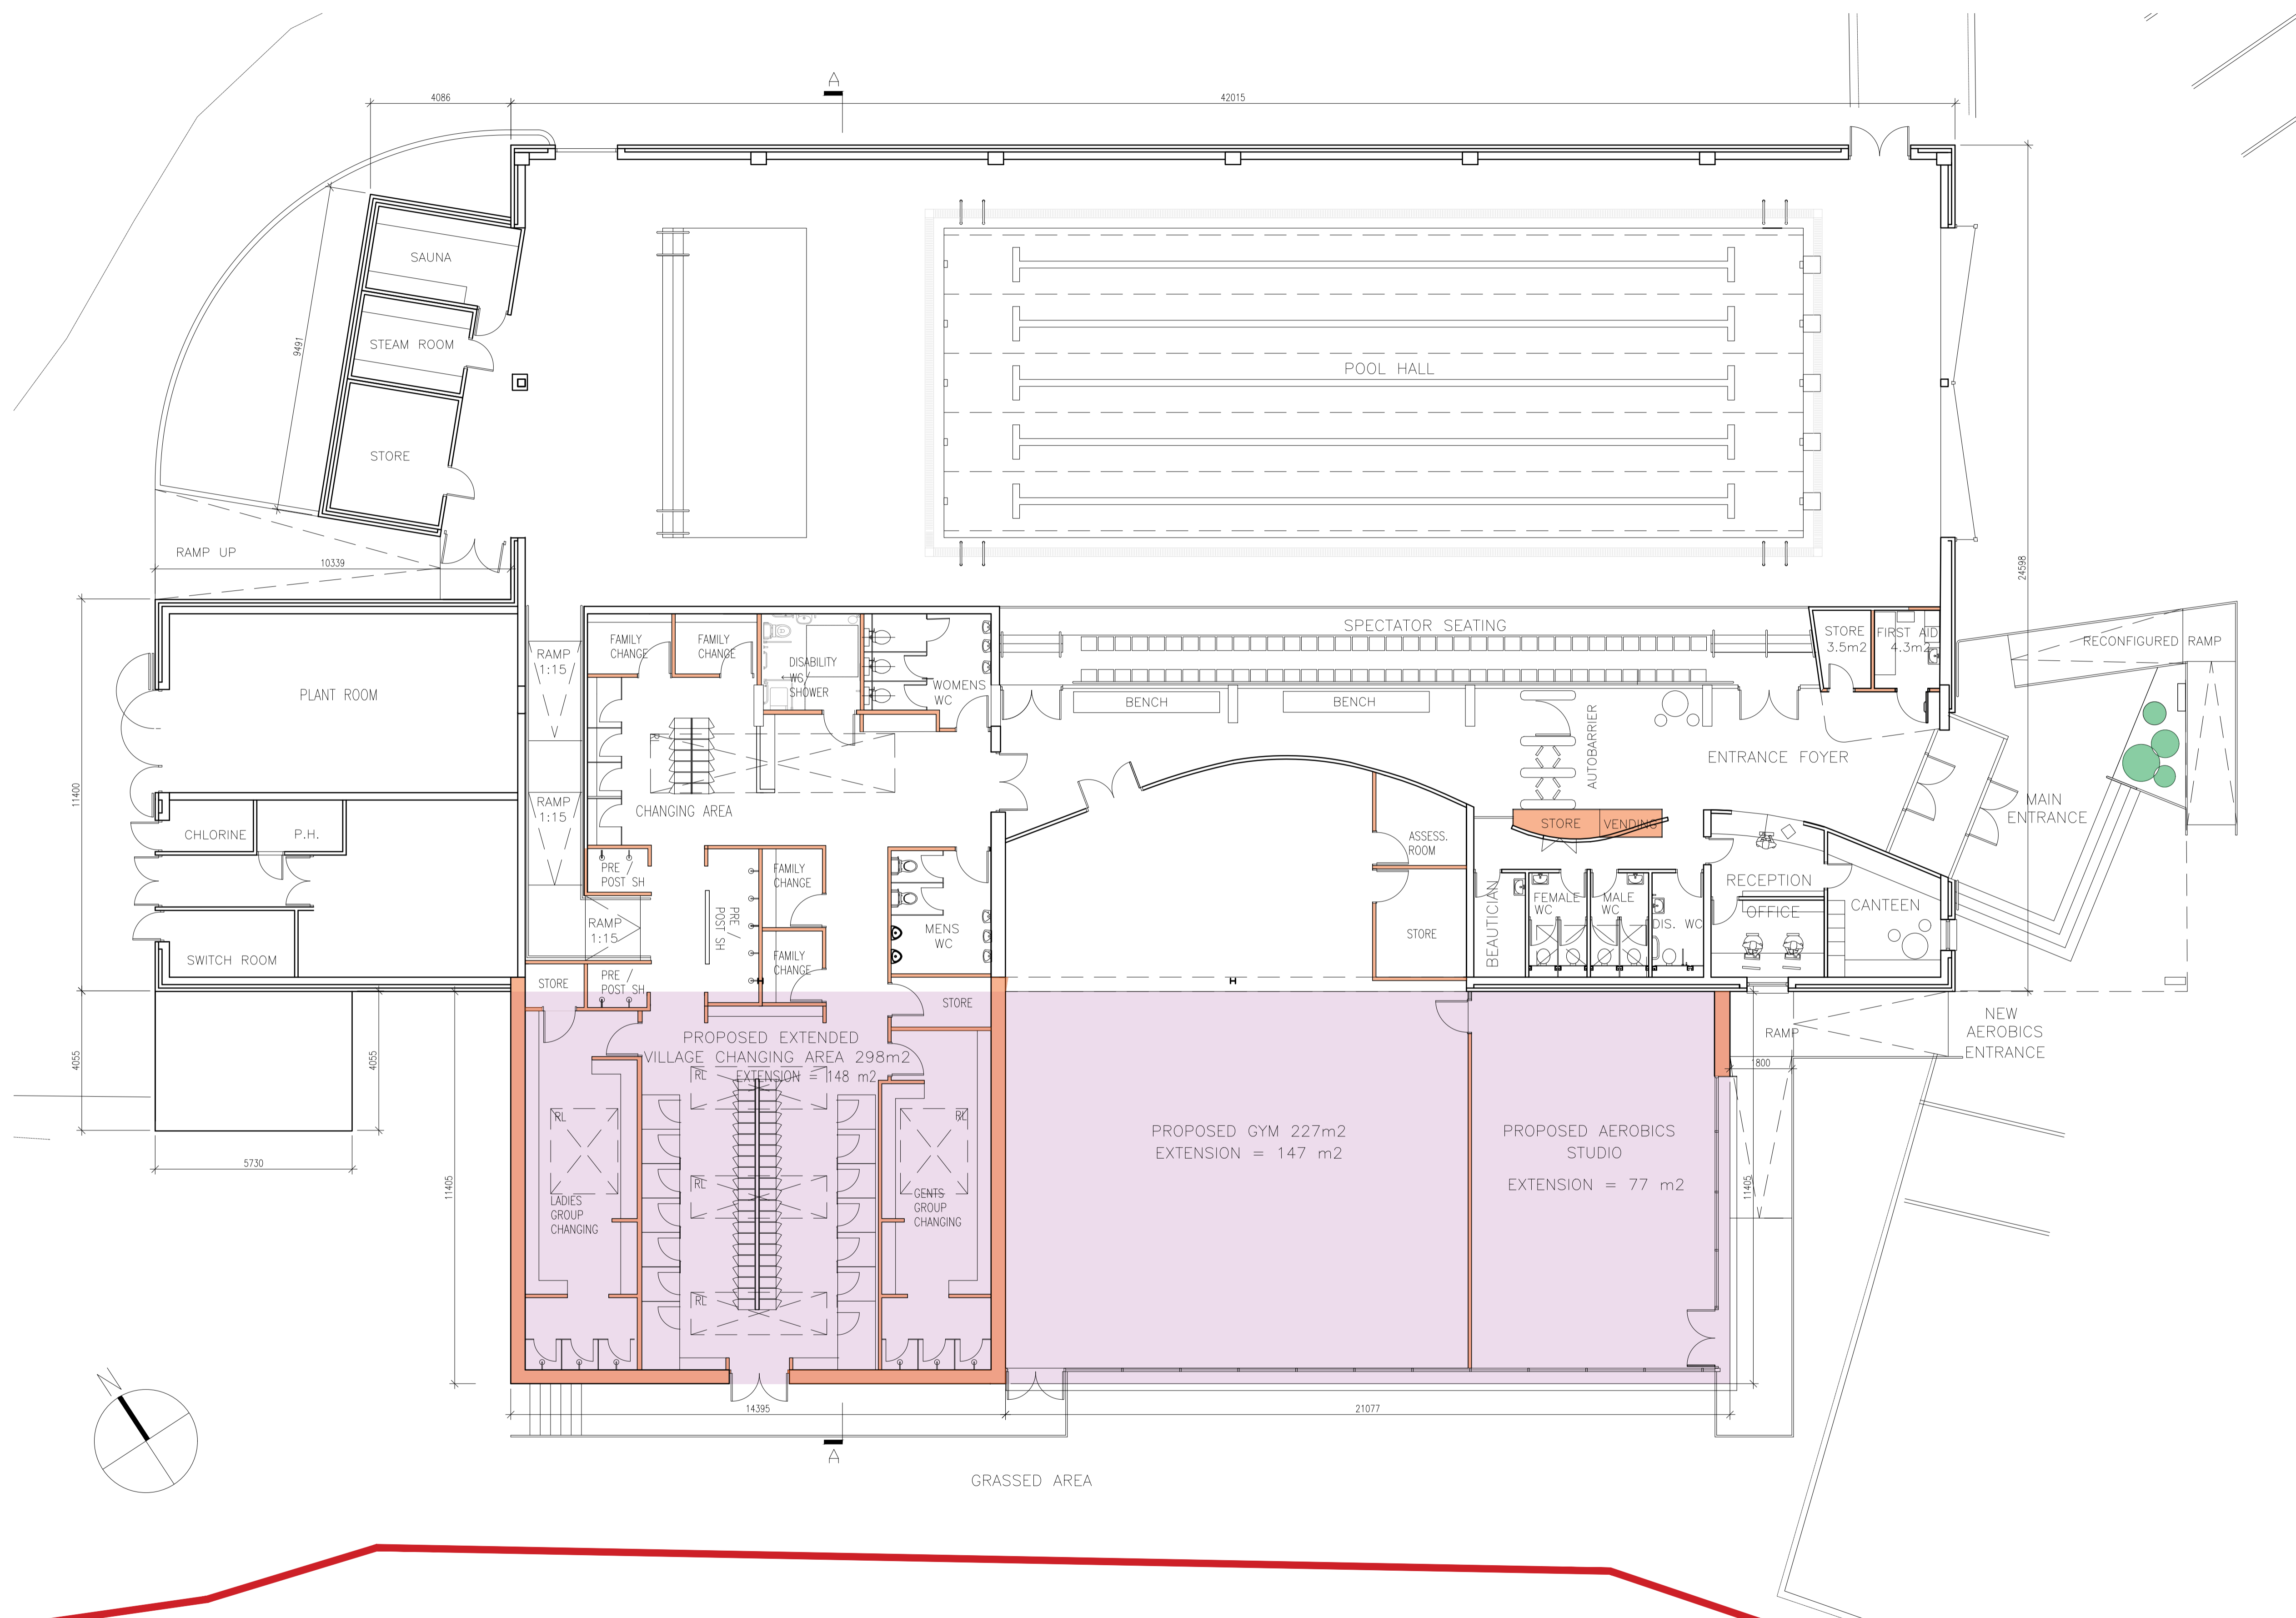

**FLOOR PLAN AS PROPOSED**  
1:100

REV	DATE	DESCRIPTION	BY
PROJECT			
<b>Wicklow Swimming Pool, Station Road, Bollarney North, Wicklow,</b>			
CLIENT			
<b>WICKLOW COUNTY COUNCIL</b>			
DRAWING			
<b>FLOOR PLAN AS PROPOSED</b>			DRAWN BY LBD
			CHECKED BY SS
			APPROVED BY ..
PROJECT NO. 5644	SUITABILITY <b>PLANNING</b>	STATUS <b>PART 8</b>	
SCALE 1:100	SHEET <b>A1</b>	DATE 29.01.2024	
DRAWING NO. (01) 007			REVISION ..

**demesne**  
Architects + Interior Designers

DRAWING TEMPLATE: DWG-03 REV. 01 - 01/06/2023