



FRONT ELEVATION - HT - A

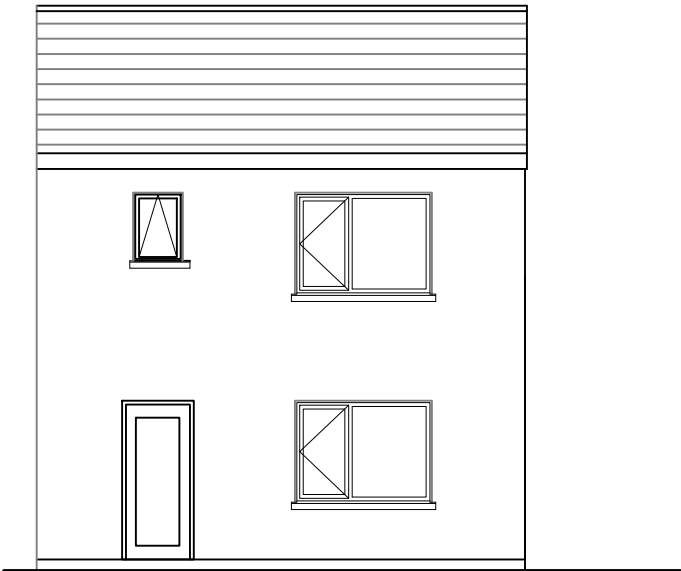


REAR ELEVATION - HT - A

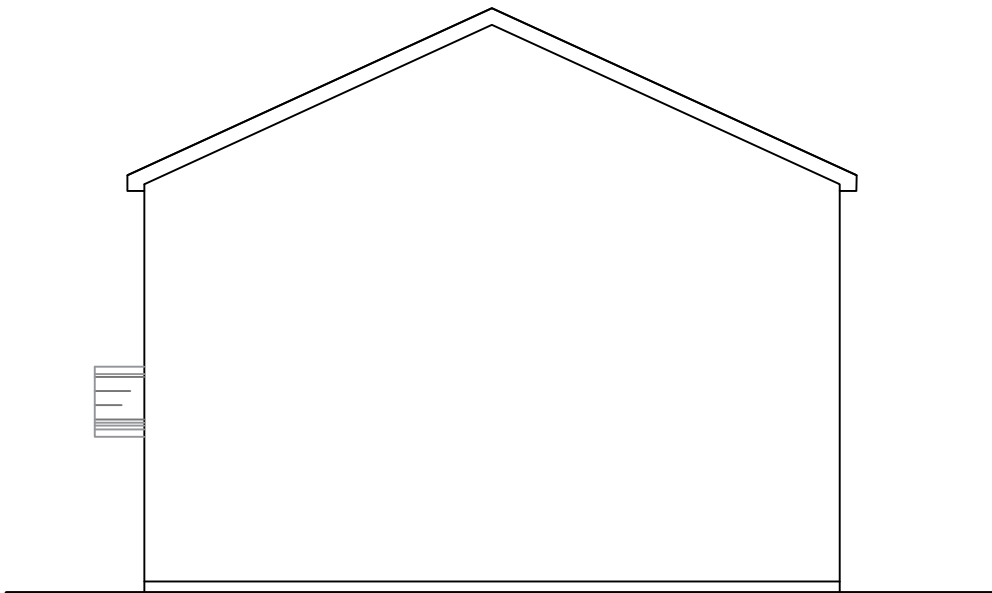


FRONT ELEVATION - HT - A

RELEVANT AREA	DWELLING H8		EQUIVALENT DEPT. GUIDELINES		COMPARISON OF FLOOR AREA %
	PROPOSED UNIT				
	ACTUAL WIDTH	ACTUAL AREA (SqM)	MIN. WIDTH	MIN. FLOOR AREA (M2)	
Bedroom 1	2.850	13.3	2.8	13.0	102.3
Bedroom 2	3.100	11.6	2.8	11.4	101.7
Bedroom 3	2.900	8.4	2.1	7.1	118.3


TOTAL STORAGE AREA	4.9	5.0	98.0
TOTAL LIVING/KITCHEN/DINING AREA	34.0	34.0	100.0
GROSS INTERNAL AREA	98.2	92.0	106.8

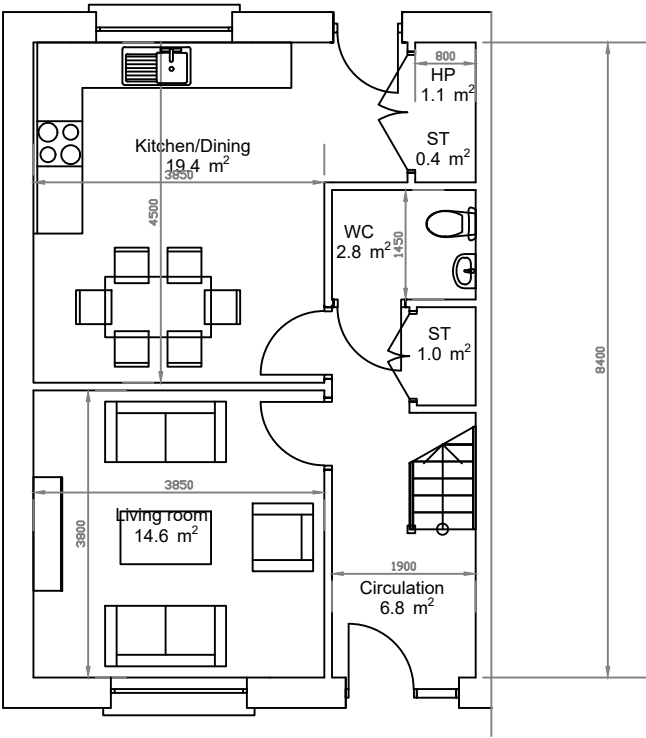

G Floor Plan Unit Type A (Mirrored As Required)

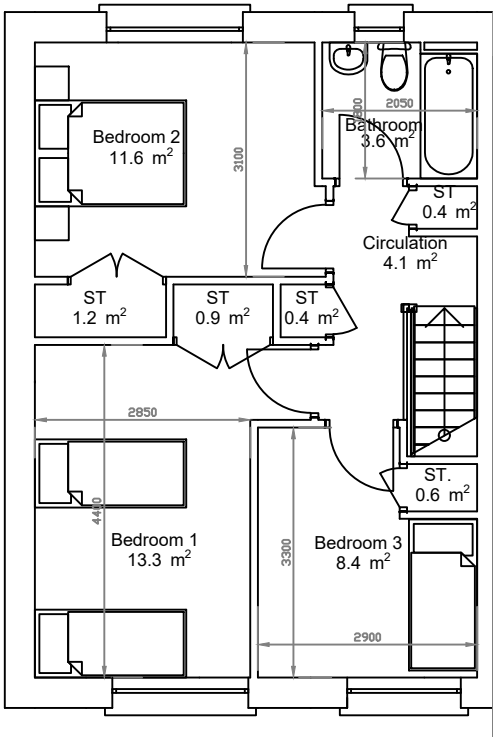

F Floor Plan Unit Type A (Mirrored As Required)

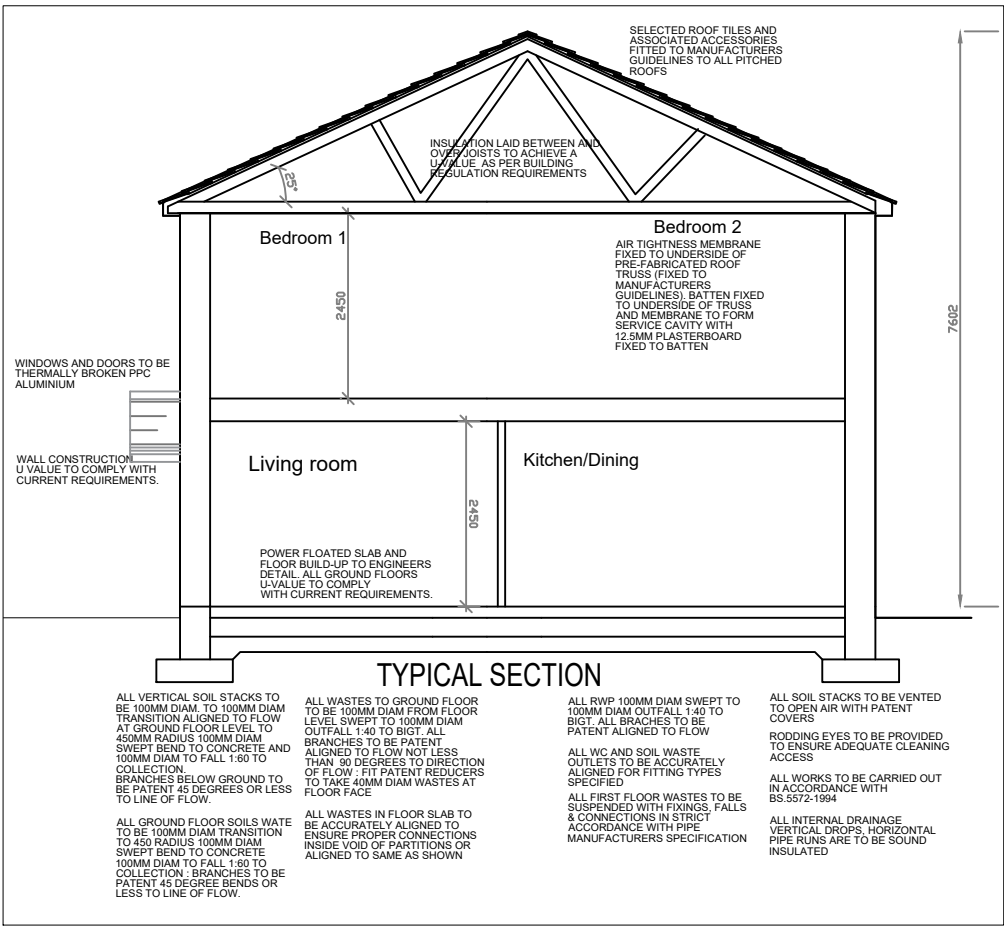

REV:	DATE:	DRN BY:	DESCRIPTION
REVISIONS:			
		WICKLOW COUNTY COUNCIL	
HOUSING CONSTRUCTION COUNTY BUILDINGS WICKLOW		TEL:0404 - 20100 FAX 0404 - 67792	
JOB: Proposed Housing Developement At Barndarrig			
TITLE: Plan, Section Elevations Unit Type A			
SCALE: 1:100		Date: July 25	
DWG NO: BD/P8/103		Drawn EM	
SHEET SIZE A3		Checked	
STATUS: PART 8		REV	