



GROUND FLOOR PLAN
(House Type E)

GROUND FLOOR PLAN
(House Type F)

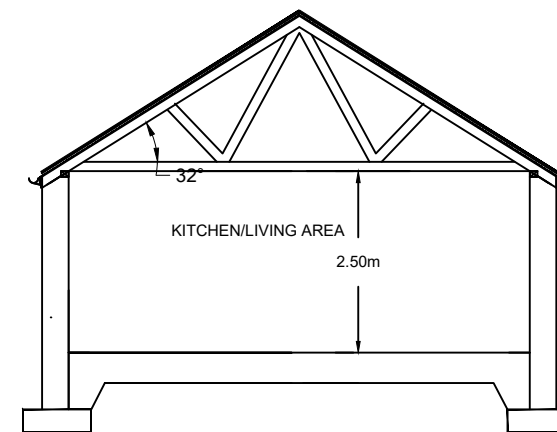


SECTION A-A


- 1 Bed 2P Dwelling Total area - 49msq (44)
- Living Area - 23msq (23)
 - Bedroom - 11.2msq (11)
 - Storage - 3.8msq (3)

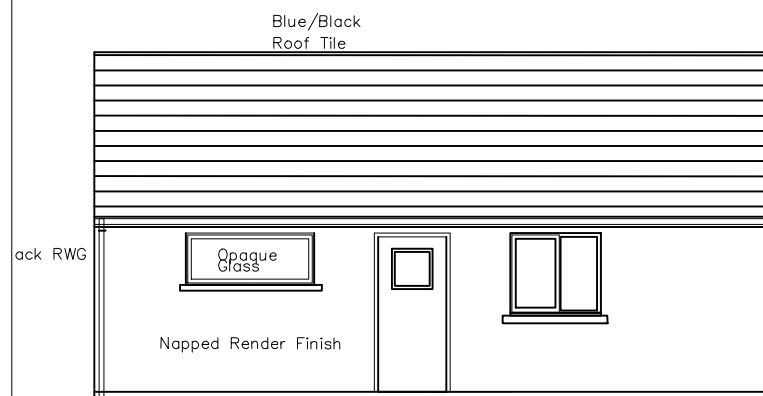

FRONT ELEVATION (House Type E/F)

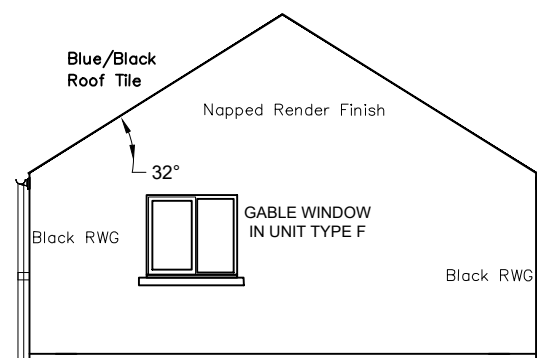

SIDE ELEVATION (House Type E/F)

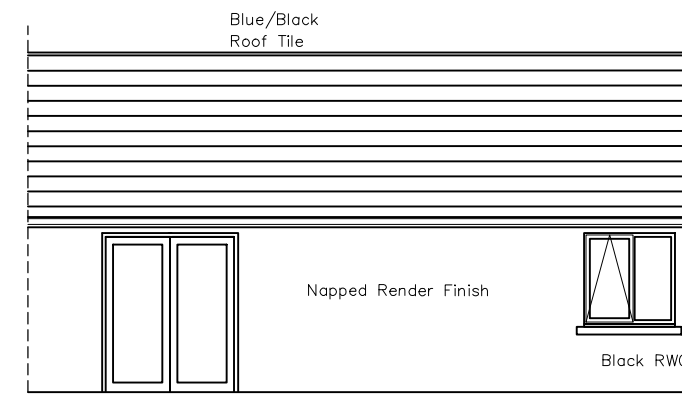

REAR ELEVATION (House Type E/F)

REV:	DATE:	DRN BY:	DESCRIPTION
------	-------	---------	-------------

REVISIONS:



WICKLOW COUNTY COUNCIL

HOUSING CONSTRUCTION TEL:0404 - 20100
 COUNTY BUILDINGS FAX 0404 - 67792
 WICKLOW
 E-MAIL cosec@wicklowcoco.ie www.wicklow.ie

JOB: **Proposed Housing Units
 At Upper Dargle Road
 Bray**

TITLE: **Plans, Elevations & Section
 (Unit Type E/F)**

SCALE: 1:100 @A3 Date: Aug 22

DWG NO: UDRB/P8/104 Drawn EM

SHEET SIZE A3 Checked

STATUS: **PART 8** REV