



SITE AREAS	
TOTAL SITE AREA	720 sqm 0.072 Hectares

LEGEND	
	LEVELS (ELEVATIONS)
	SPOT LEVELS (PLANS)
	SURFACE WATER
	FOUL WATER
	MAINS WATER
	RIGHT OF WAY

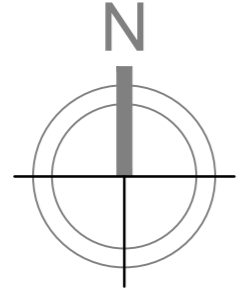

01 Site Plan

scale: 1:100

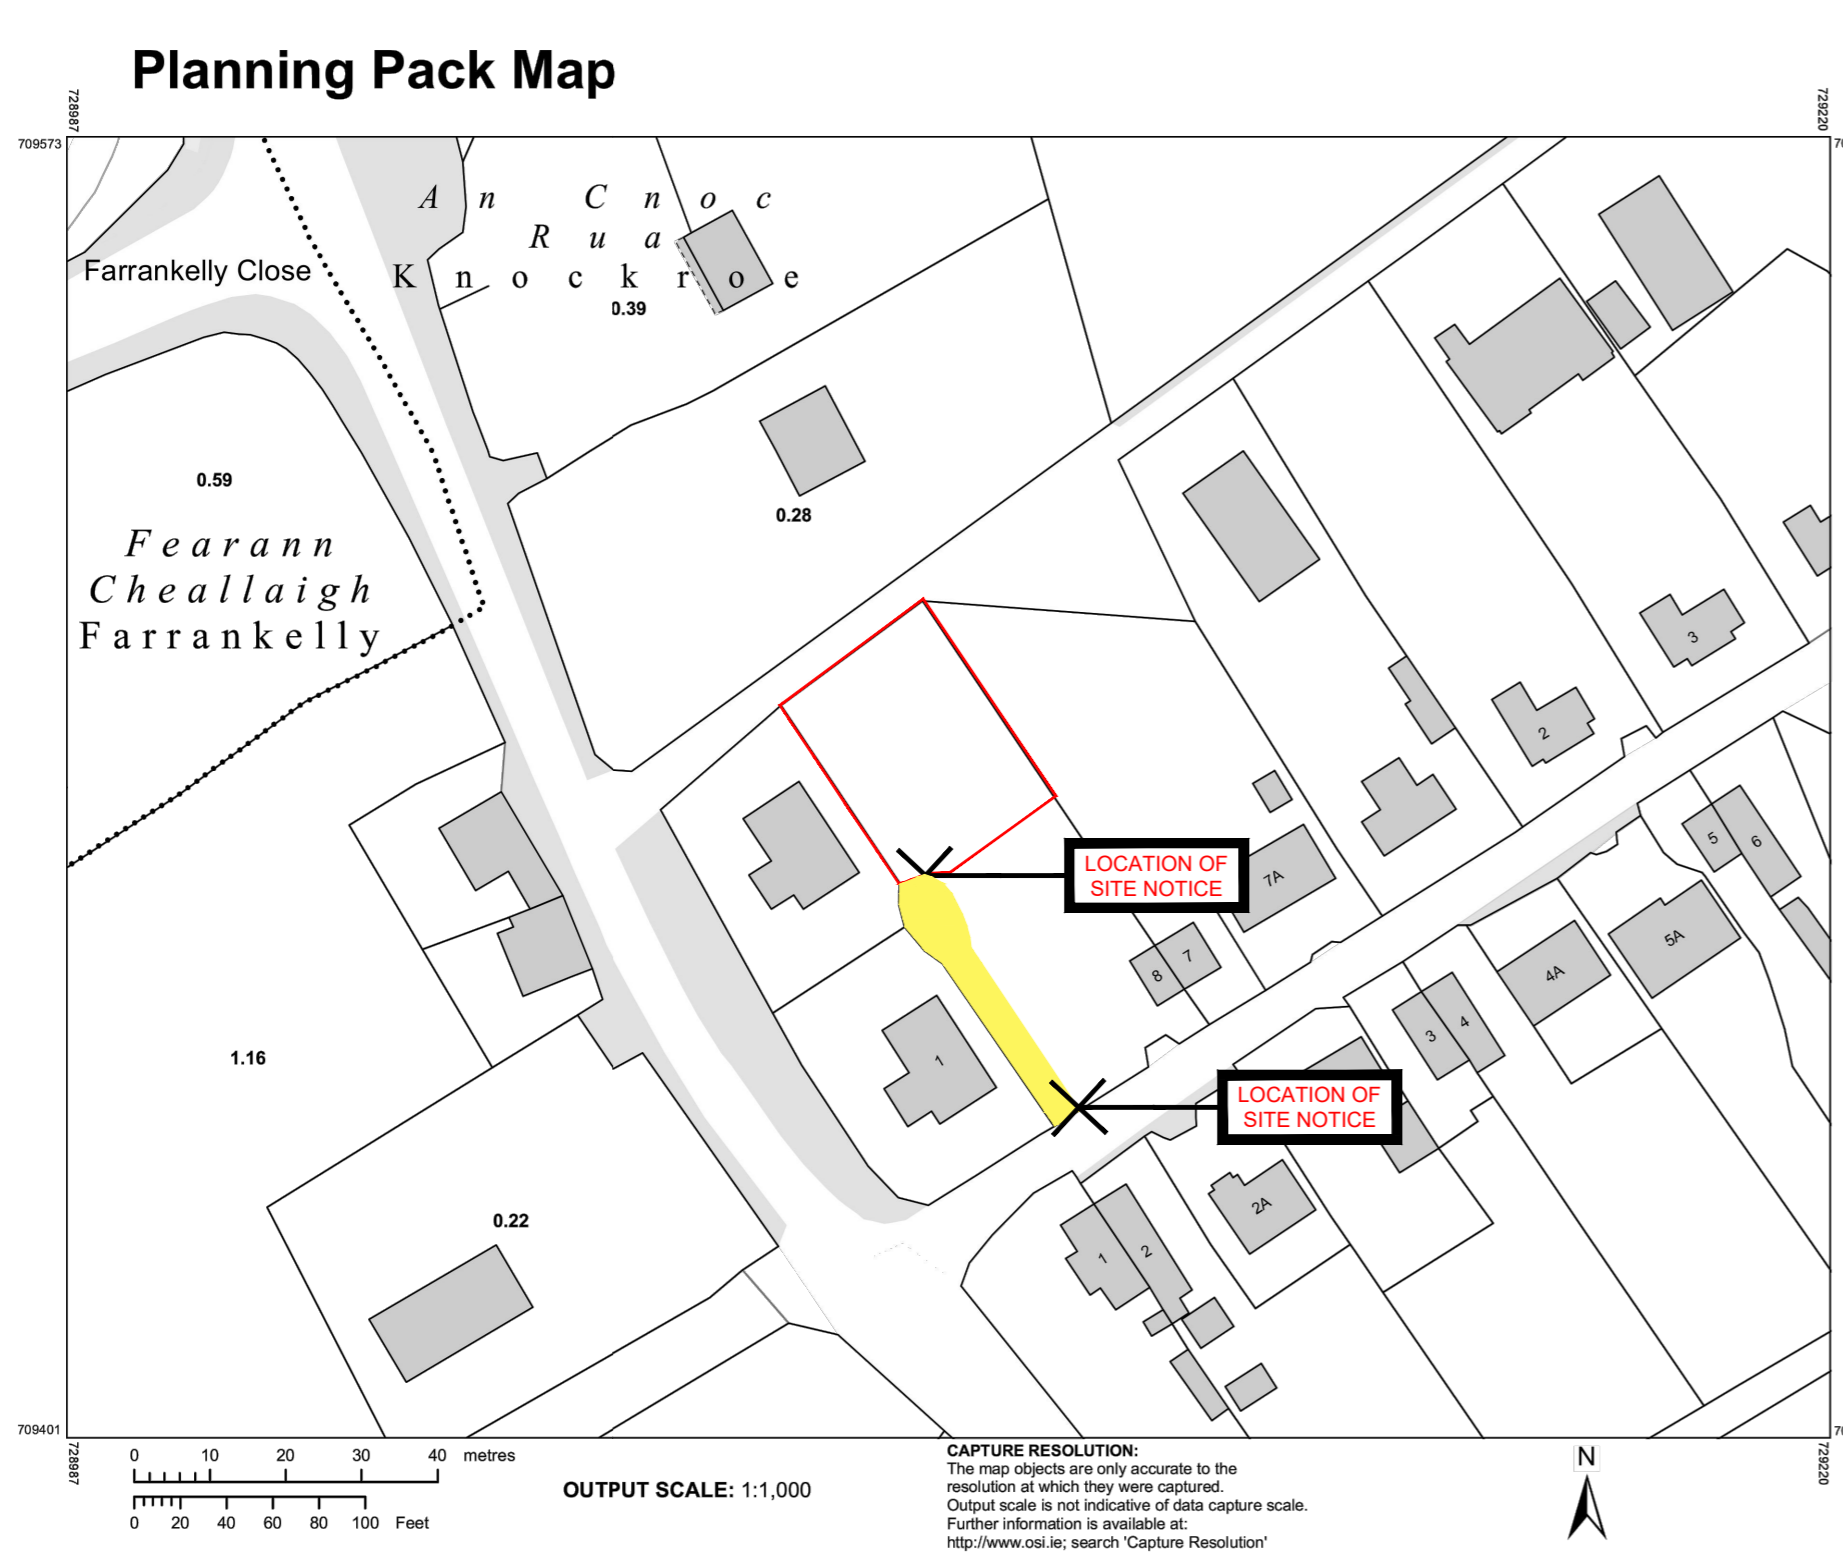

CENTRE COORDINATES:
ITM 729104,709487

PUBLISHED: 04/01/2022

ORDER NO.: 50241641_1

MAP SERIES: 1:2,500

MAP SHEETS: 3732-A, 3732-B, 3732-C

COMPILED AND PUBLISHED BY:
Ordnance Survey Ireland,
Phoenix Park,
Dublin 8,
Ireland.

Unauthorised reproduction infringes Ordnance Survey Ireland and Government of Ireland copyright.


All rights reserved. No part of this publication may be copied, reproduced or transmitted in any form or by any means without the prior written permission of the copyright owners.

The representation on this map of a road, track or footpath is not evidence of the existence of a right of way.

Ordnance Survey maps never show legal property boundaries, nor do they show ownership of physical features.

© Suirbhéireacht Ordnáis Éireann, 2022
© Ordnance Survey Ireland, 2022
www.osi.ie/copyright

LEGEND:
<http://www.osi.ie>;
search 'Large Scale Legend'

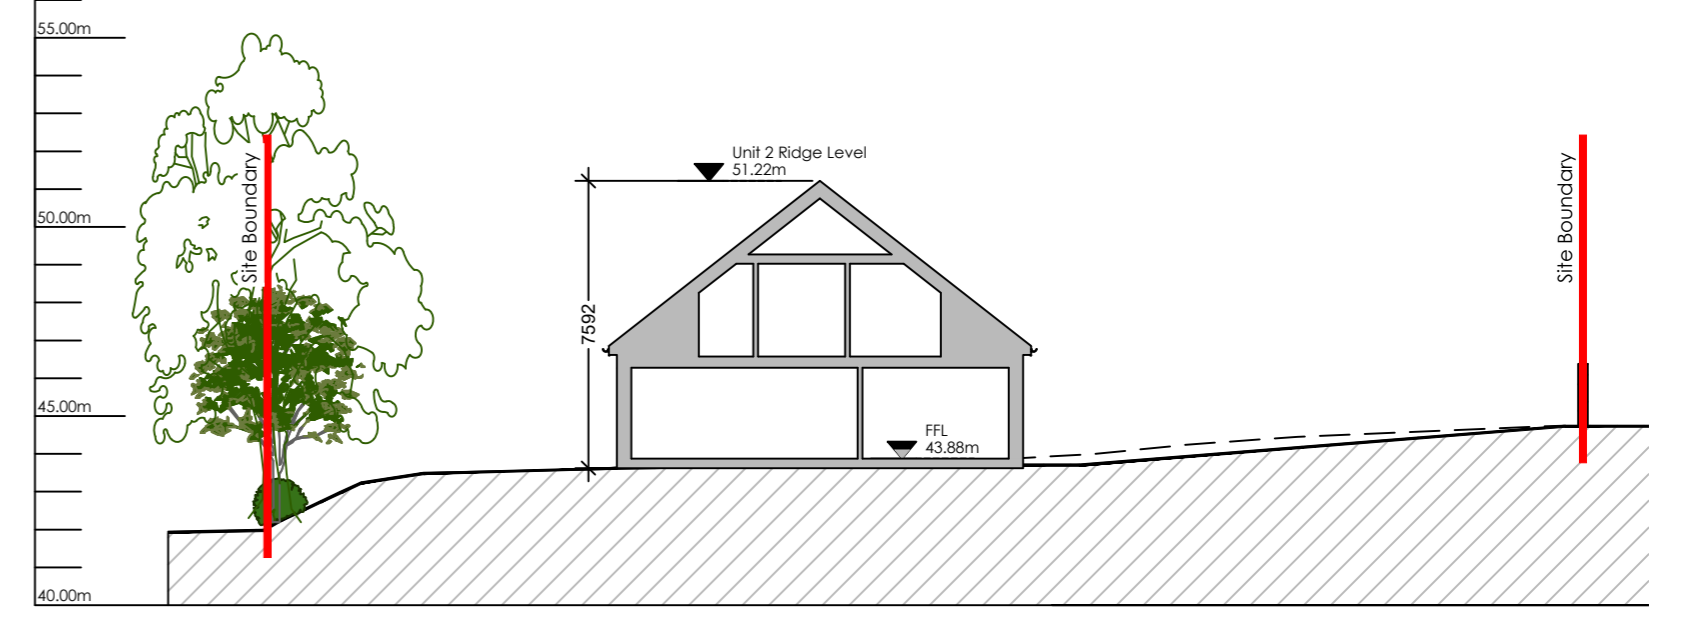

03 Site Section A-A

scale: 1:200

02 Planning Map

scale: 1:1,000

PLANNING PART 8

Proposed Dwellings at Knockroe, Delgany, Co. Wicklow

CLIENT NAME:
Wicklow County Council

DRAWING NUMBER:
Knockroe - TCCE - 2020-044-006-PL001

Proposed Site Plan

Issued for Planning

SCALE: As noted @ A1

DATE: January 2022

THOMAS CAMPBELL CONSULTING ENGINEERS LTD

