






FRONT ELEVATION - HT - E

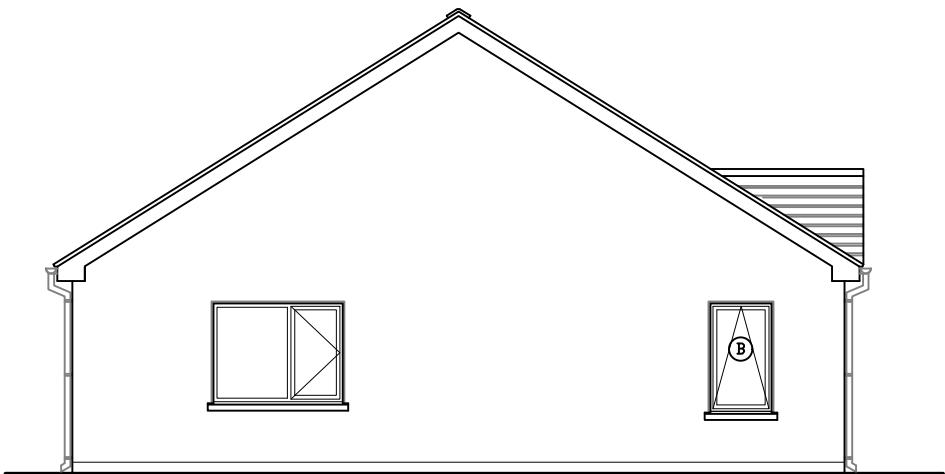


SIDE ELEVATION - HT - E

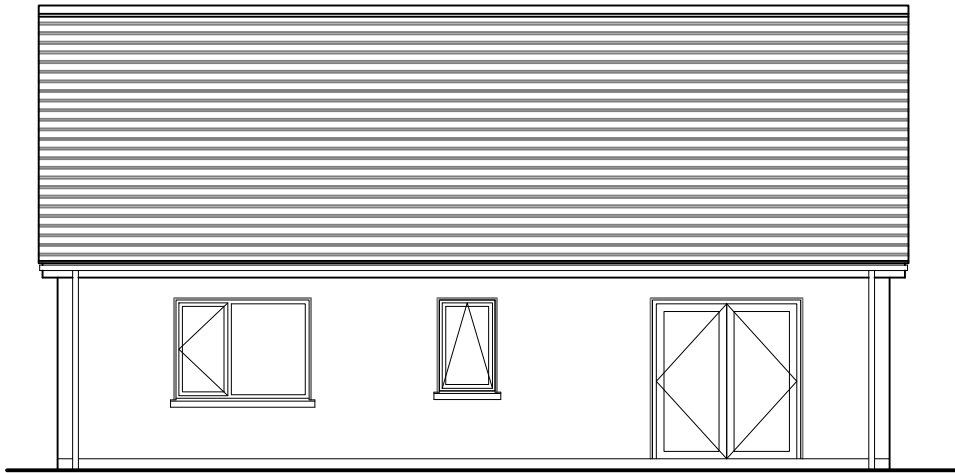


REAR ELEVATION - HT - E

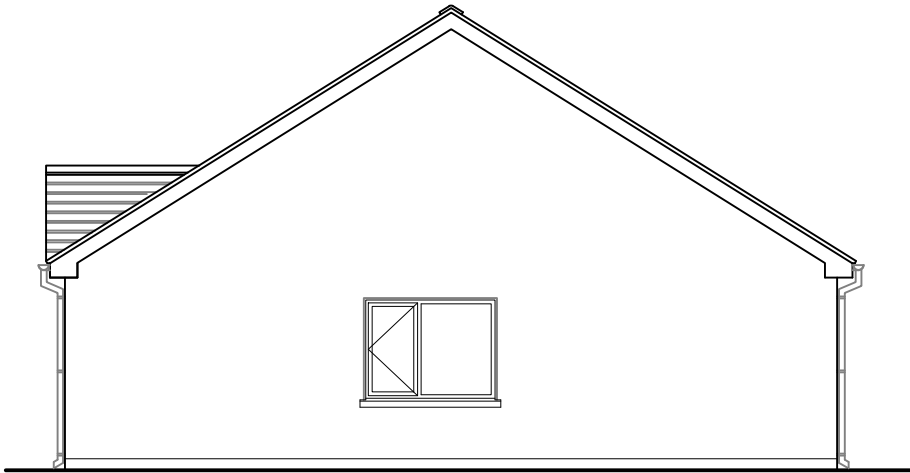

SIDE ELEVATION - HT - E

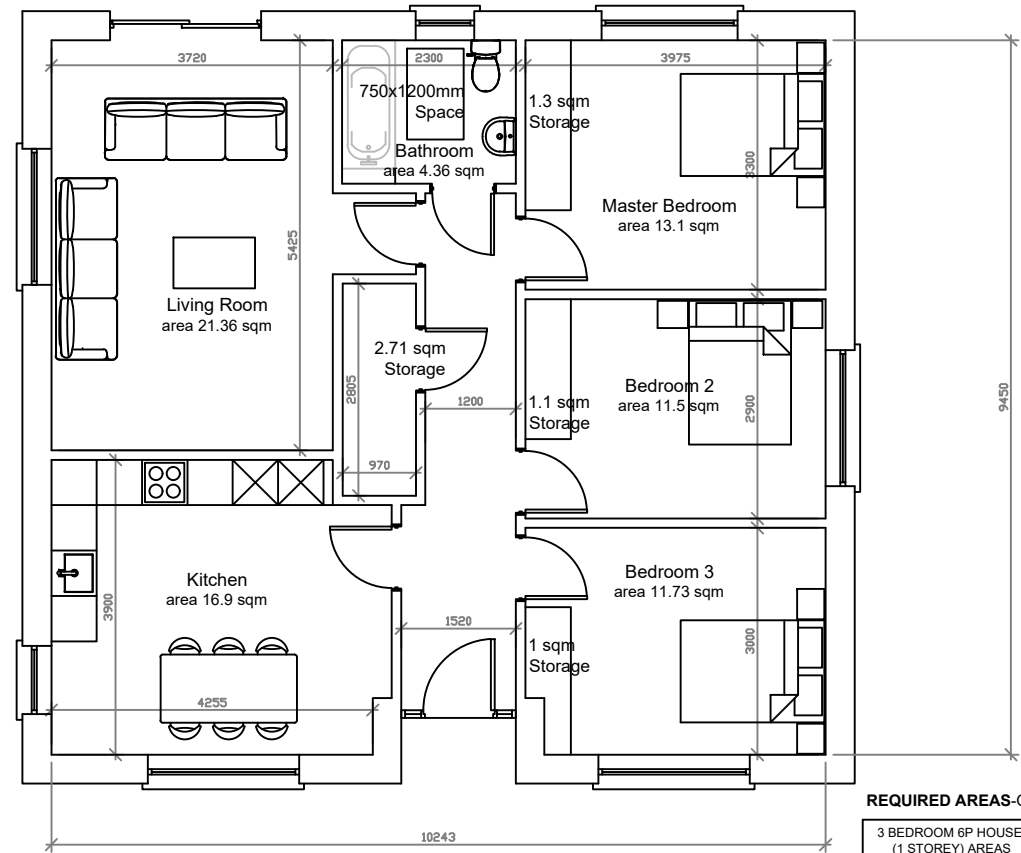

Floor Plan Unit Type E

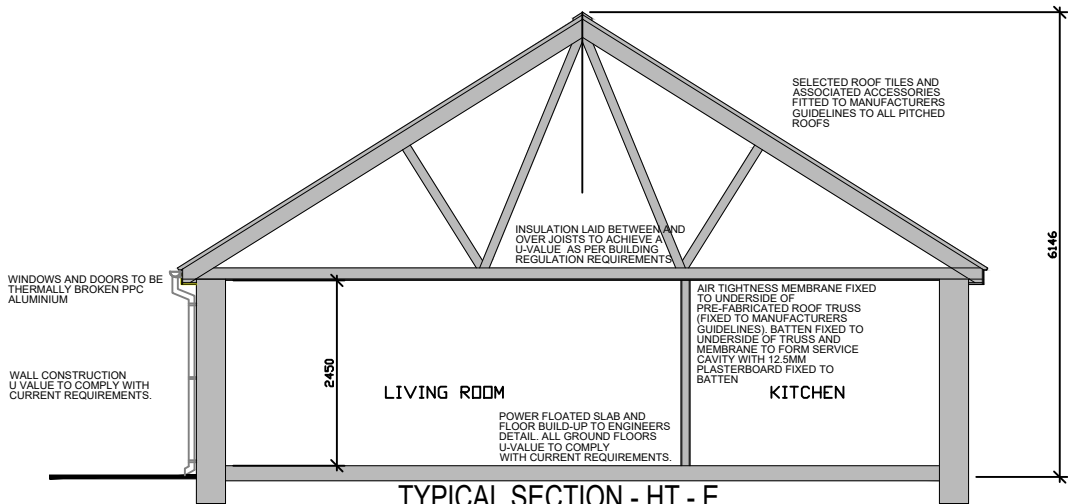

TYPICAL SECTION - HT - E

REQUIRED AREAS-QUALITY HOUSING FOR SUSTAINABLE COMMUNITIES

3 BEDROOM 6P HOUSE (1 STOREY) AREAS	TARGET GROSS FLOOR AREA (m²)	MIN.-MAIN LIVING ROOM (m²)	AGGR. LIVING AREA (m²)	AGGR. BEDR. AREA (m²)	STORAGE	MINIMUM AREA			MINIMUM WIDTH		
						SING. BED.(m²)	DOUBLE BED.(m²)	MAIN BED.(m²)	SING. BED.(m)	DOUBLE BED.(m)	LIV. ROOM.(m)
REQUIRED AREAS	90	15	37	36	6		11.4	13	2.1	2.8	3.8
PROPOSED AREAS	95	21.3	38.2	36.3	6.1		11.5	13.1	2.4	2.9	5.4

REV: DATE: DRN BY: DESCRIPTION

REVISIONS:



WICKLOW
COUNTY
COUNCIL

HOUSING CONSTRUCTION
COUNTY BUILDINGS
WICKLOW

TEL:0404 - 20100
FAX 0404 - 67792

JOB:

Proposed Housing
Developement At Barndarrig

TITLE:

Plan, Section
Elevations
Unit Type E

SCALE: 1:100

Date: July 25

DWG NO: BD/P8/107

Drawn EM

SHEET SIZE A3

Checked

STATUS:

PART 8

REV