


RETAIL / PHARMACY	SHARED FACILITIES
HSE ACCOMMODATION	COMMON AREAS
GP 1 ACCOMMODATION	RESIDENTIAL

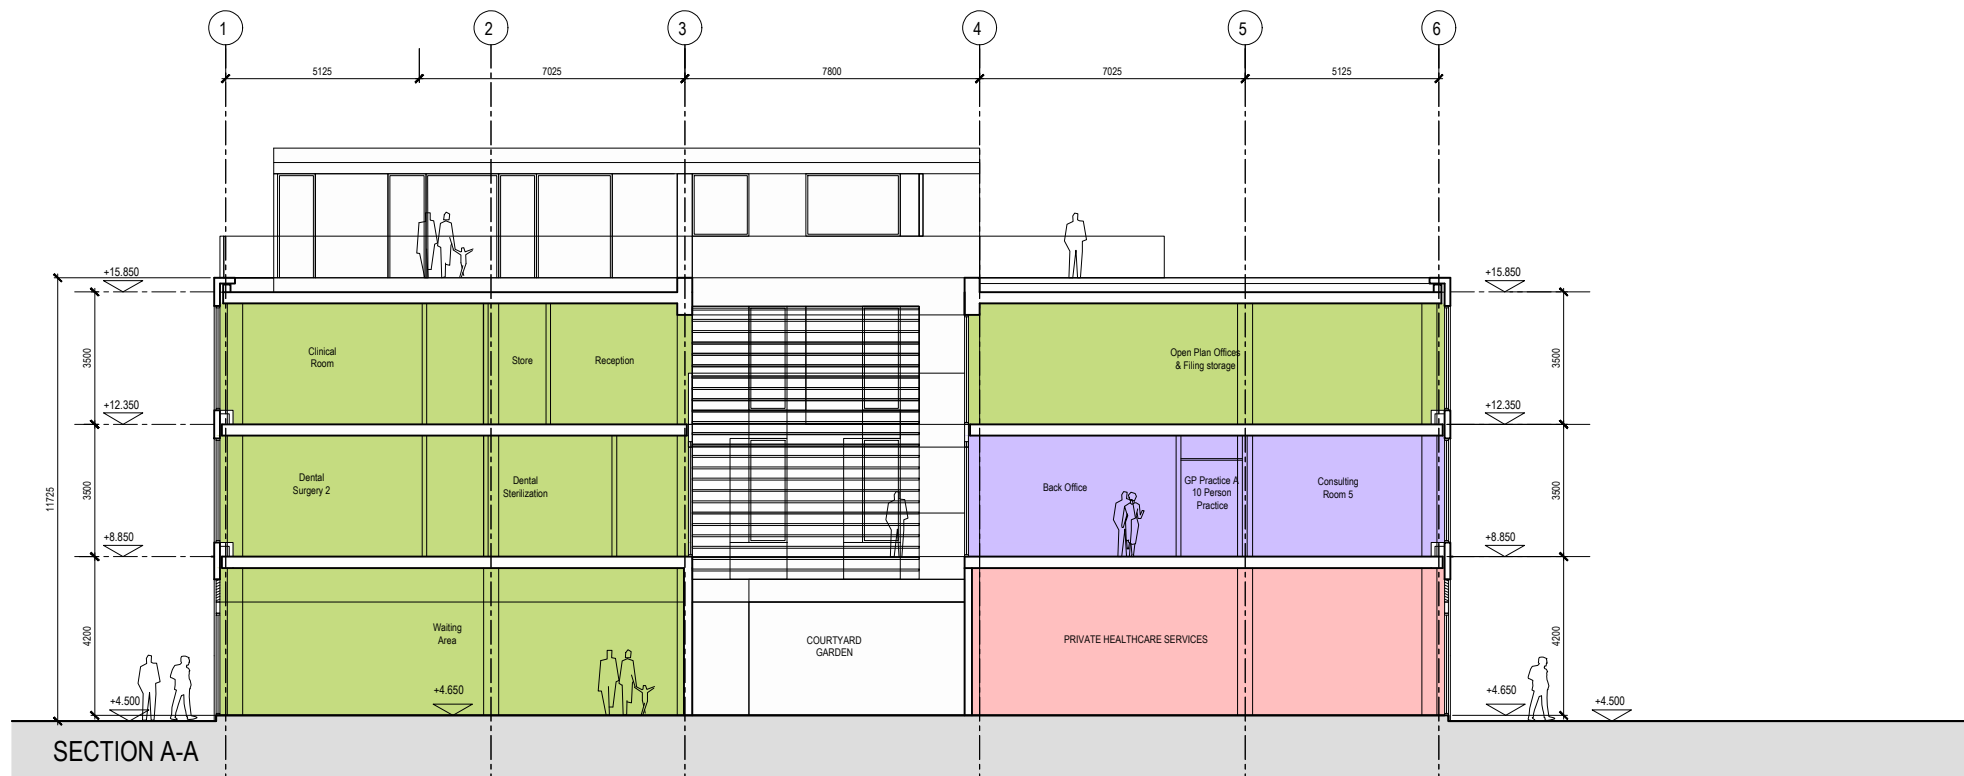

Revision Description	Date	Rev. No.	Issued by


omahony pike

architecture | urban design | Dublin | Cork
 email: info@omahonypike.com | The Chapel | 26 South Mall
 tel: +353 1 202 7400 | Mount St. Anne's | Cork City
 fax: +353 1 283 0822 | Milltown, Dublin 6 | Co. Cork
 www.omahonypike.com | D06 XN52 Ireland | T12 R2RV Ireland

Project: DEVELOPMENT AT GREYSTONES HARBOUR
Location: GREYSTONES, CO. WICKLOW
Client: WICKLOW CO. CO.

Drawing Title: SECTIONS AA & BB - APPROVED
Drawing No.: 0509-OMP-ABD-00-DR-A-3000

Project No.: 0509 **Scale @ A1:** 1:200 @A3
Project Lead: MH **Date Printed:** 30.08.2019
Drawn By: SK **Current Rev.:** --
Model No.: 0509-OMP-ABD-00-DR-A-1000 APPROVED_A1
Purpose: PL

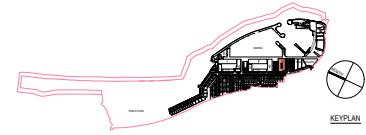

Figured dimensions only to be used. This drawing is copyright of O'Mahony Pike Architects Ltd. All information is shared as per approved use in accordance with BS1192(2007) + A2(2016), Table 5, Standard Codes for Suitability of Models and Documents. If 'Information Approval Check' is empty, this information has been shared at S0 - WIP.

Submittal - Checked By: Date