






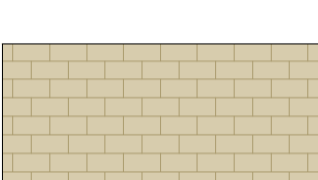
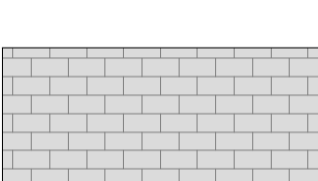
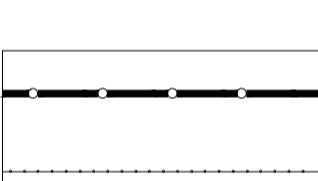
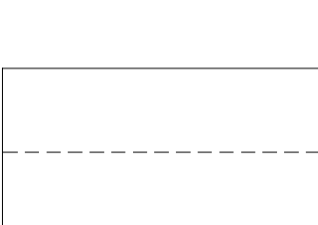


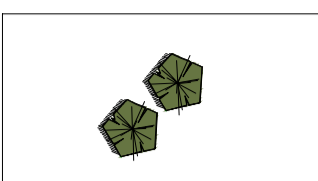

Legend - Typical planting & material finishes

-  **Specimen large shrubs**
 - Ligustrum ovalifolium
 - Viburnum tinus
-  **Ground cover grasses**
 - Carex evergold
 - Stipa tenuissima
-  **Hedge**
 - Buxus sempervirens
-  **Planter shrubs**
 - Liriope muscari
 - Libertia grandiflora
 - Helleborus niger
-  **Artificial grass**
 - Recycled plastic, short haired
-  **Raised planters**
 - 1200mm (w) x various lengths x 500mm (d)
 - 500mm (w) x various lengths x 500mm(d)
-  **Seating**
 - Timber and metal
-  **Paving 1**
 - Buff concrete paving slabs
 - 400 x 600 x 50mm (d)
-  **Paving 2**
 - Grey concrete paving slabs
 - 400 x 600 x 50mm (d)
-  **Railings**
 - To architects detail
-  **Metal edging**


 **OUTLINE OF APPROVED PART 10 PRIMARY CARE CENTRE**
REF. 27.JA0029
INDICATED DASHED IN RED.

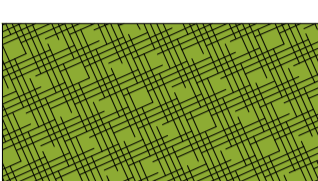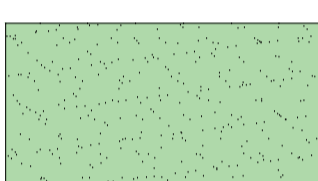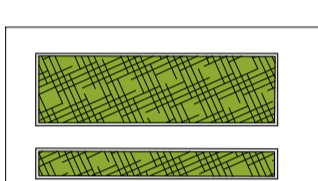 **OUTLINE OF APPROVED PARENT APPLICATION**
REF. 27.EF2016
INDICATED DASHED IN BLUE.


| | | |
|-----|----------|-----------------------|
| B | 21/09/20 | Semi-private terraces |
| A | 01/09/20 | new layout |
| REV | DATE | AMENDMENT |

CUNNANE STRATTON REYNOLDS
LAND PLANNING & DESIGN


DUBLIN OFFICE
3 MOLESWORTH PLACE DUBLIN 2
TEL 01 661 0419 FAX 01 661 0431
EMAIL info@cslrlandplan.ie

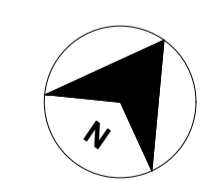

| | | |
|--|-------------|-------------|
| PROJECT: GREYSTONES MARINA VILLAGE BLOCK D | DATE: | Sept-19 |
| | SCALE: | 1:100 @ A1 |
| DRAWING: 1st FLOOR LANDSCAPE DECK PLAN AND SECTIONAL ELEVATION | DRAWN: | AS |
| | CHECKED: | LC |
| | DRAWING NO: | 19229-1-102 |

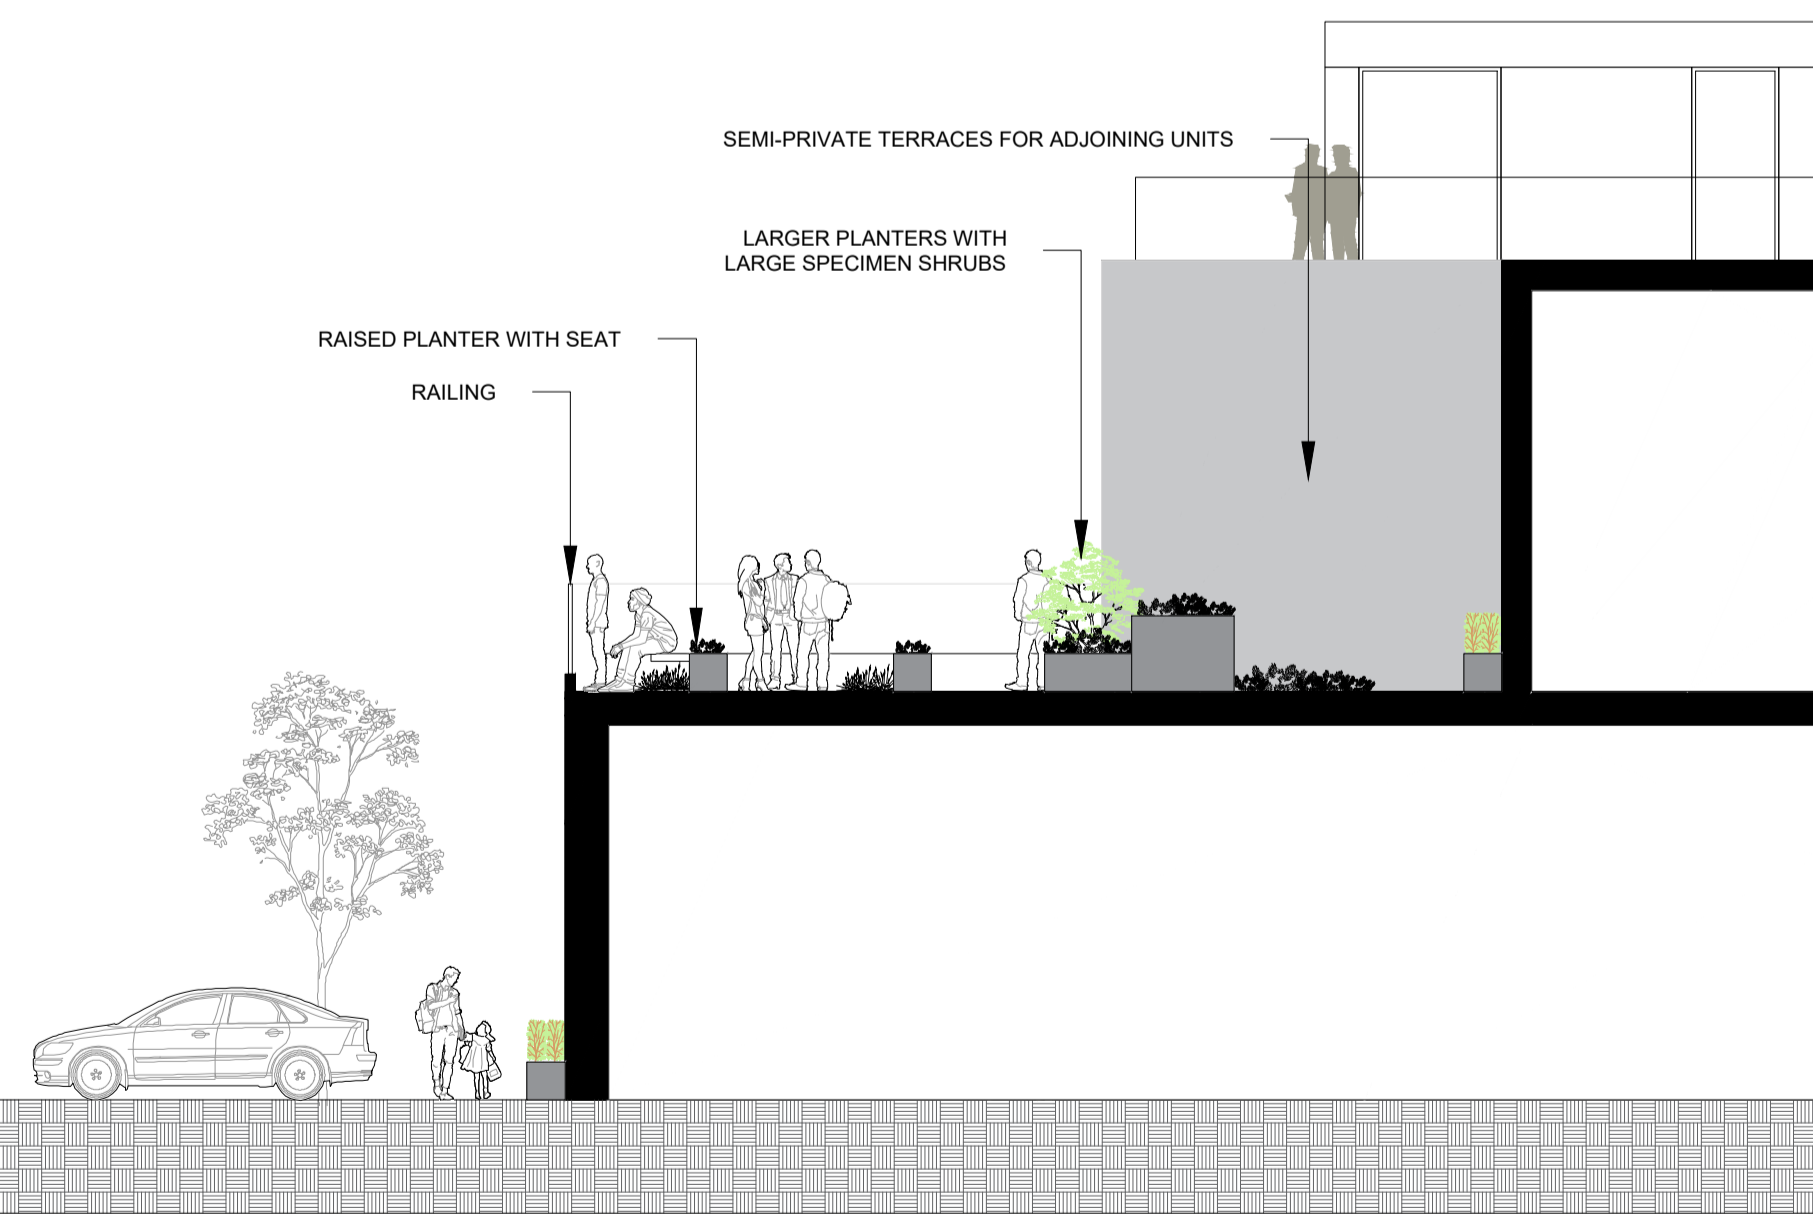

A SECTION A THROUGH LANDSCAPE DECK

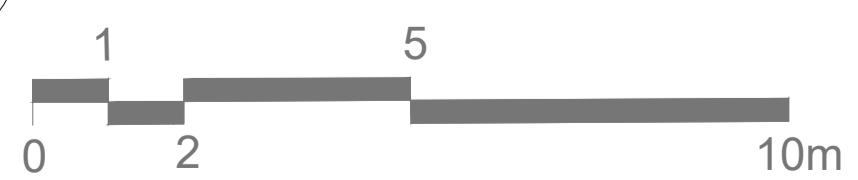

CAD REFERENCE: S:\Projects\2019\19229_GMV_BKD\dwg\CSR_dwg\19229-1-100revB.dwg