


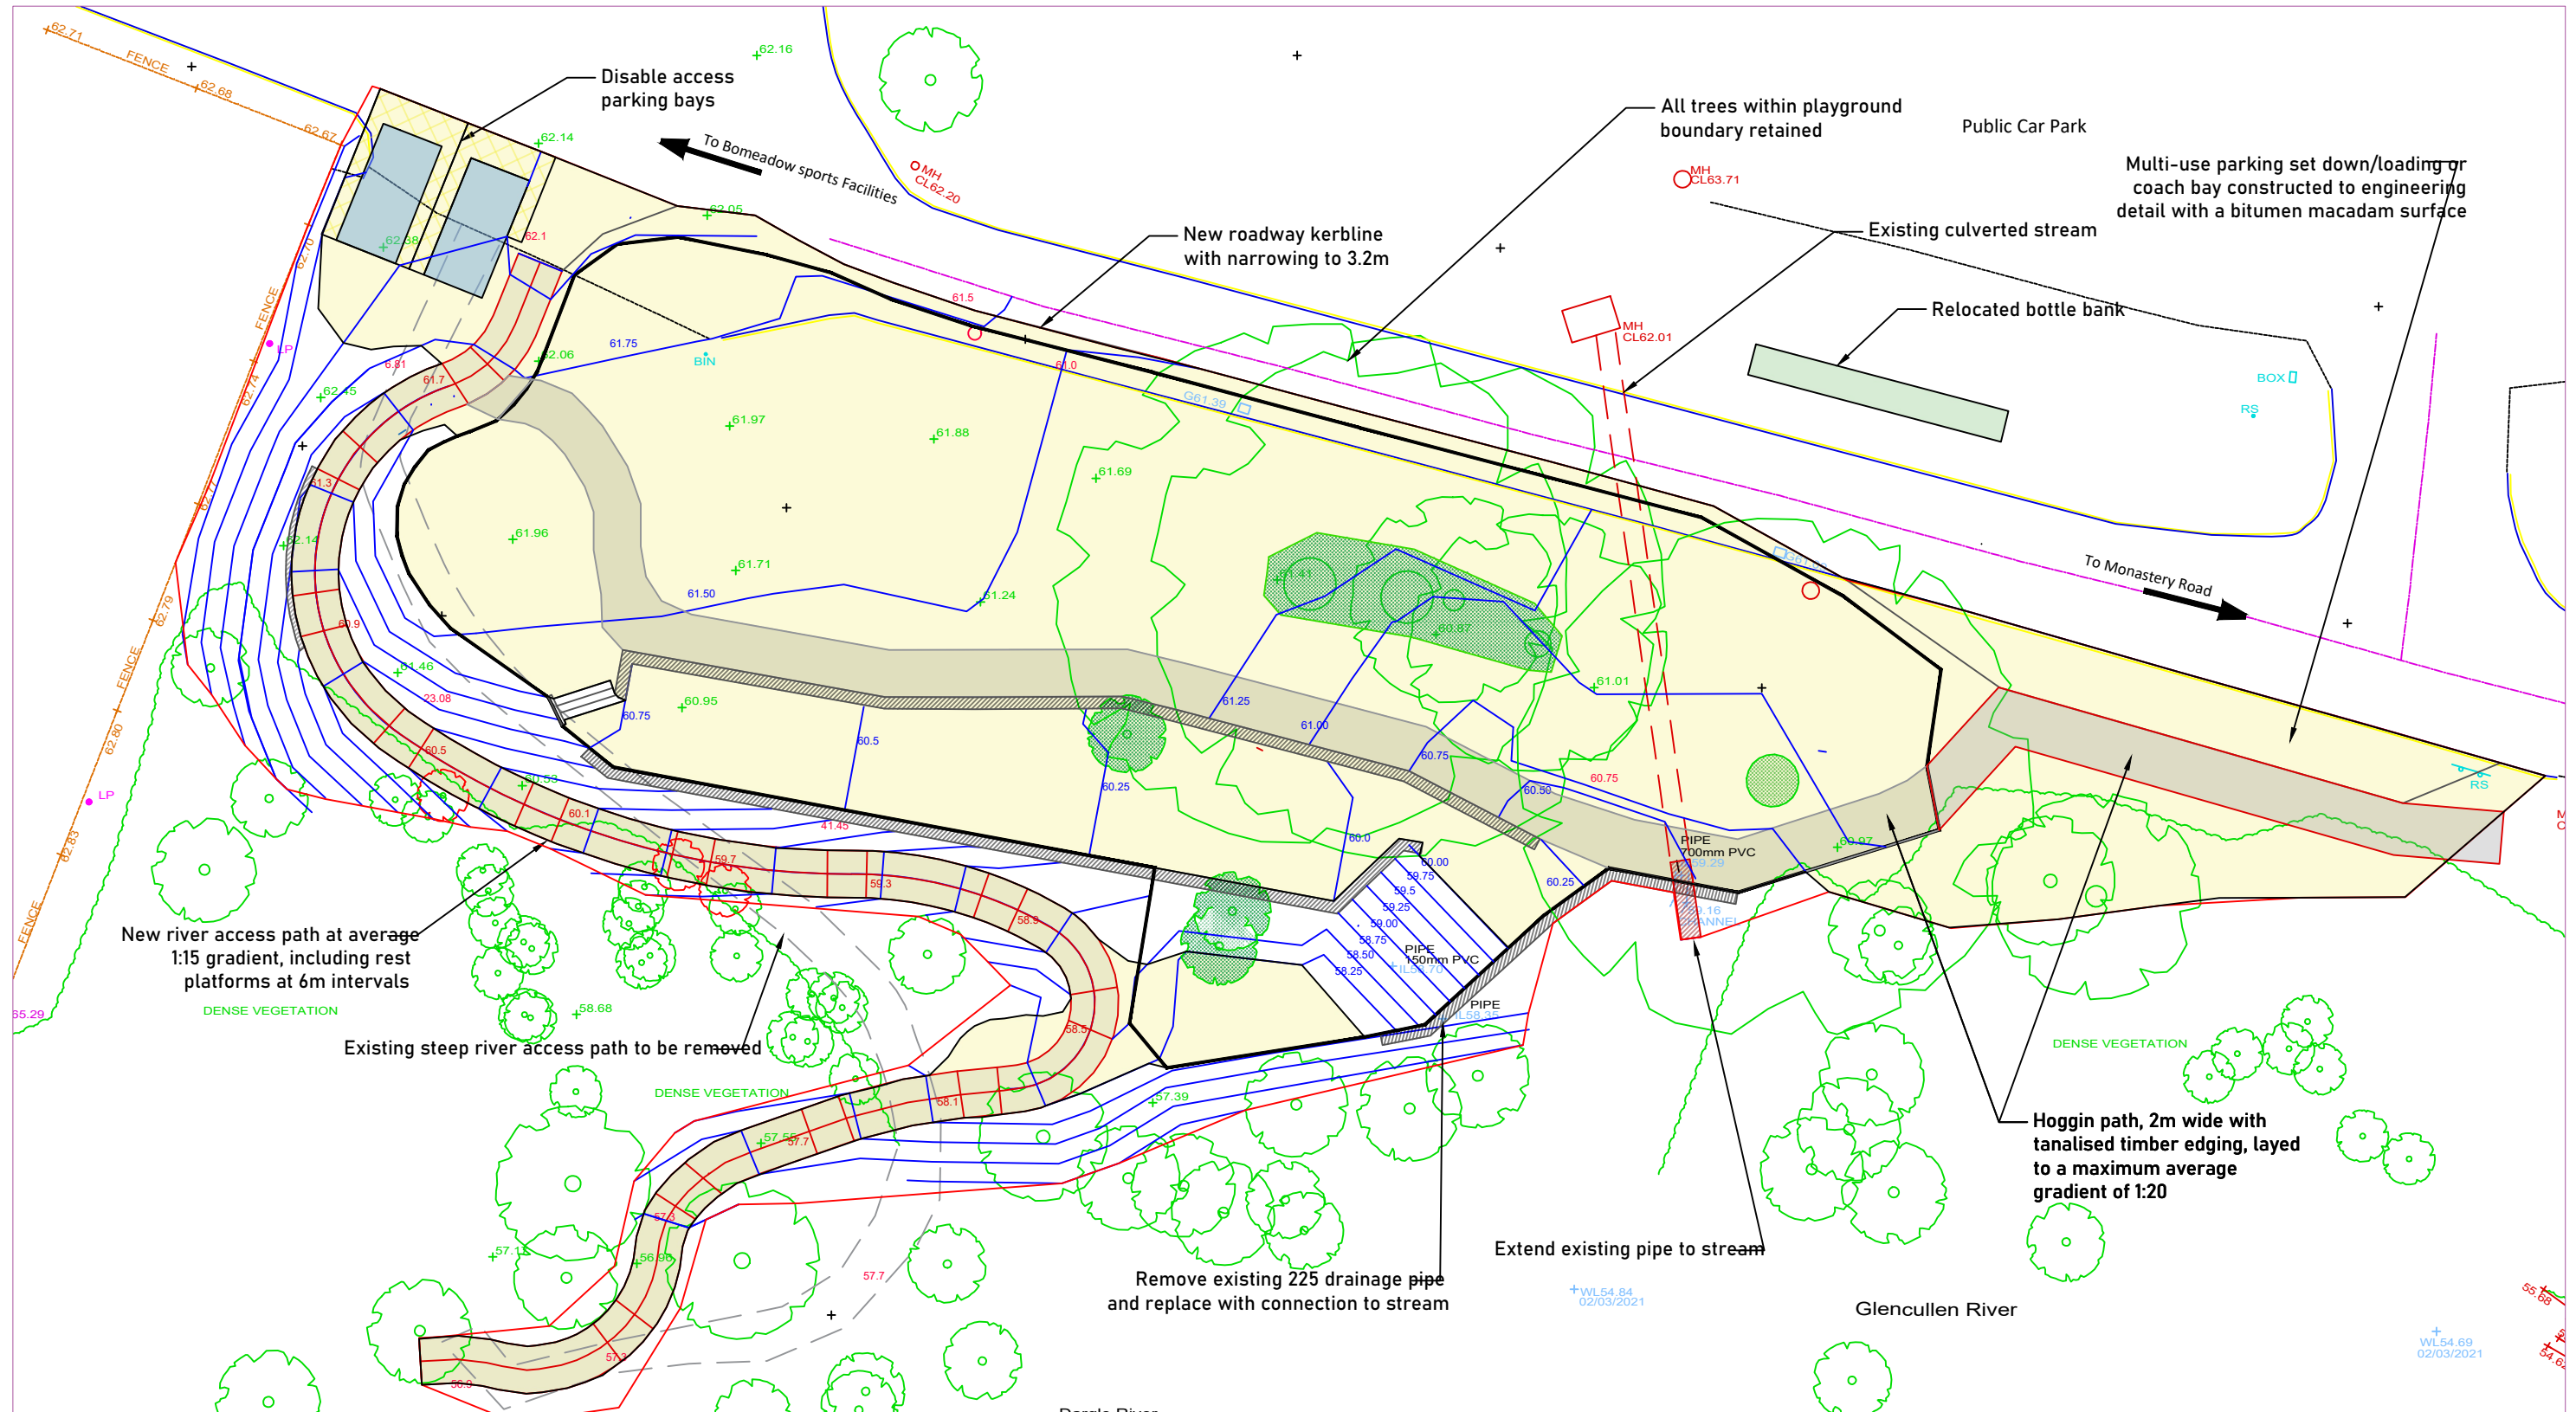


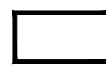


RevNo	Revision note	Date	Signature	Checked

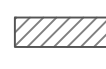

-  Playground boundary ~ 150M 1.2m high black hoop topped railing
-  Retaining walls - tanalised timber cladding and brick capping
-  Reduced gradients following earthworks < 1:12
-  Trees Retained
-  Trees Removed
-  Contours at .25m vertical spacing. Max. slopes created 1:3

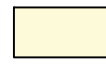

Designed by Liam Bourke	Checked by	Approved by - date XXX	Filename XXX	Date 22/06/22	Scale 1:250_(A3)
<b>Wicklow County Council</b> <b>Bray M.D.</b>			<b>BOGMEADOW, ENNISKERRY PLAYGROUND</b>		Edition 1 Sheet 3
			<b>SITE LAYOUT PLAN</b>		