
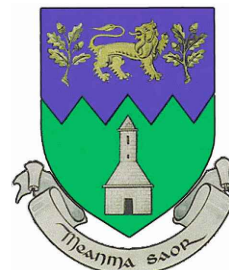
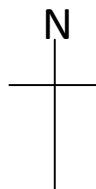


RevNo	Revision note	Date	Signature	Checked

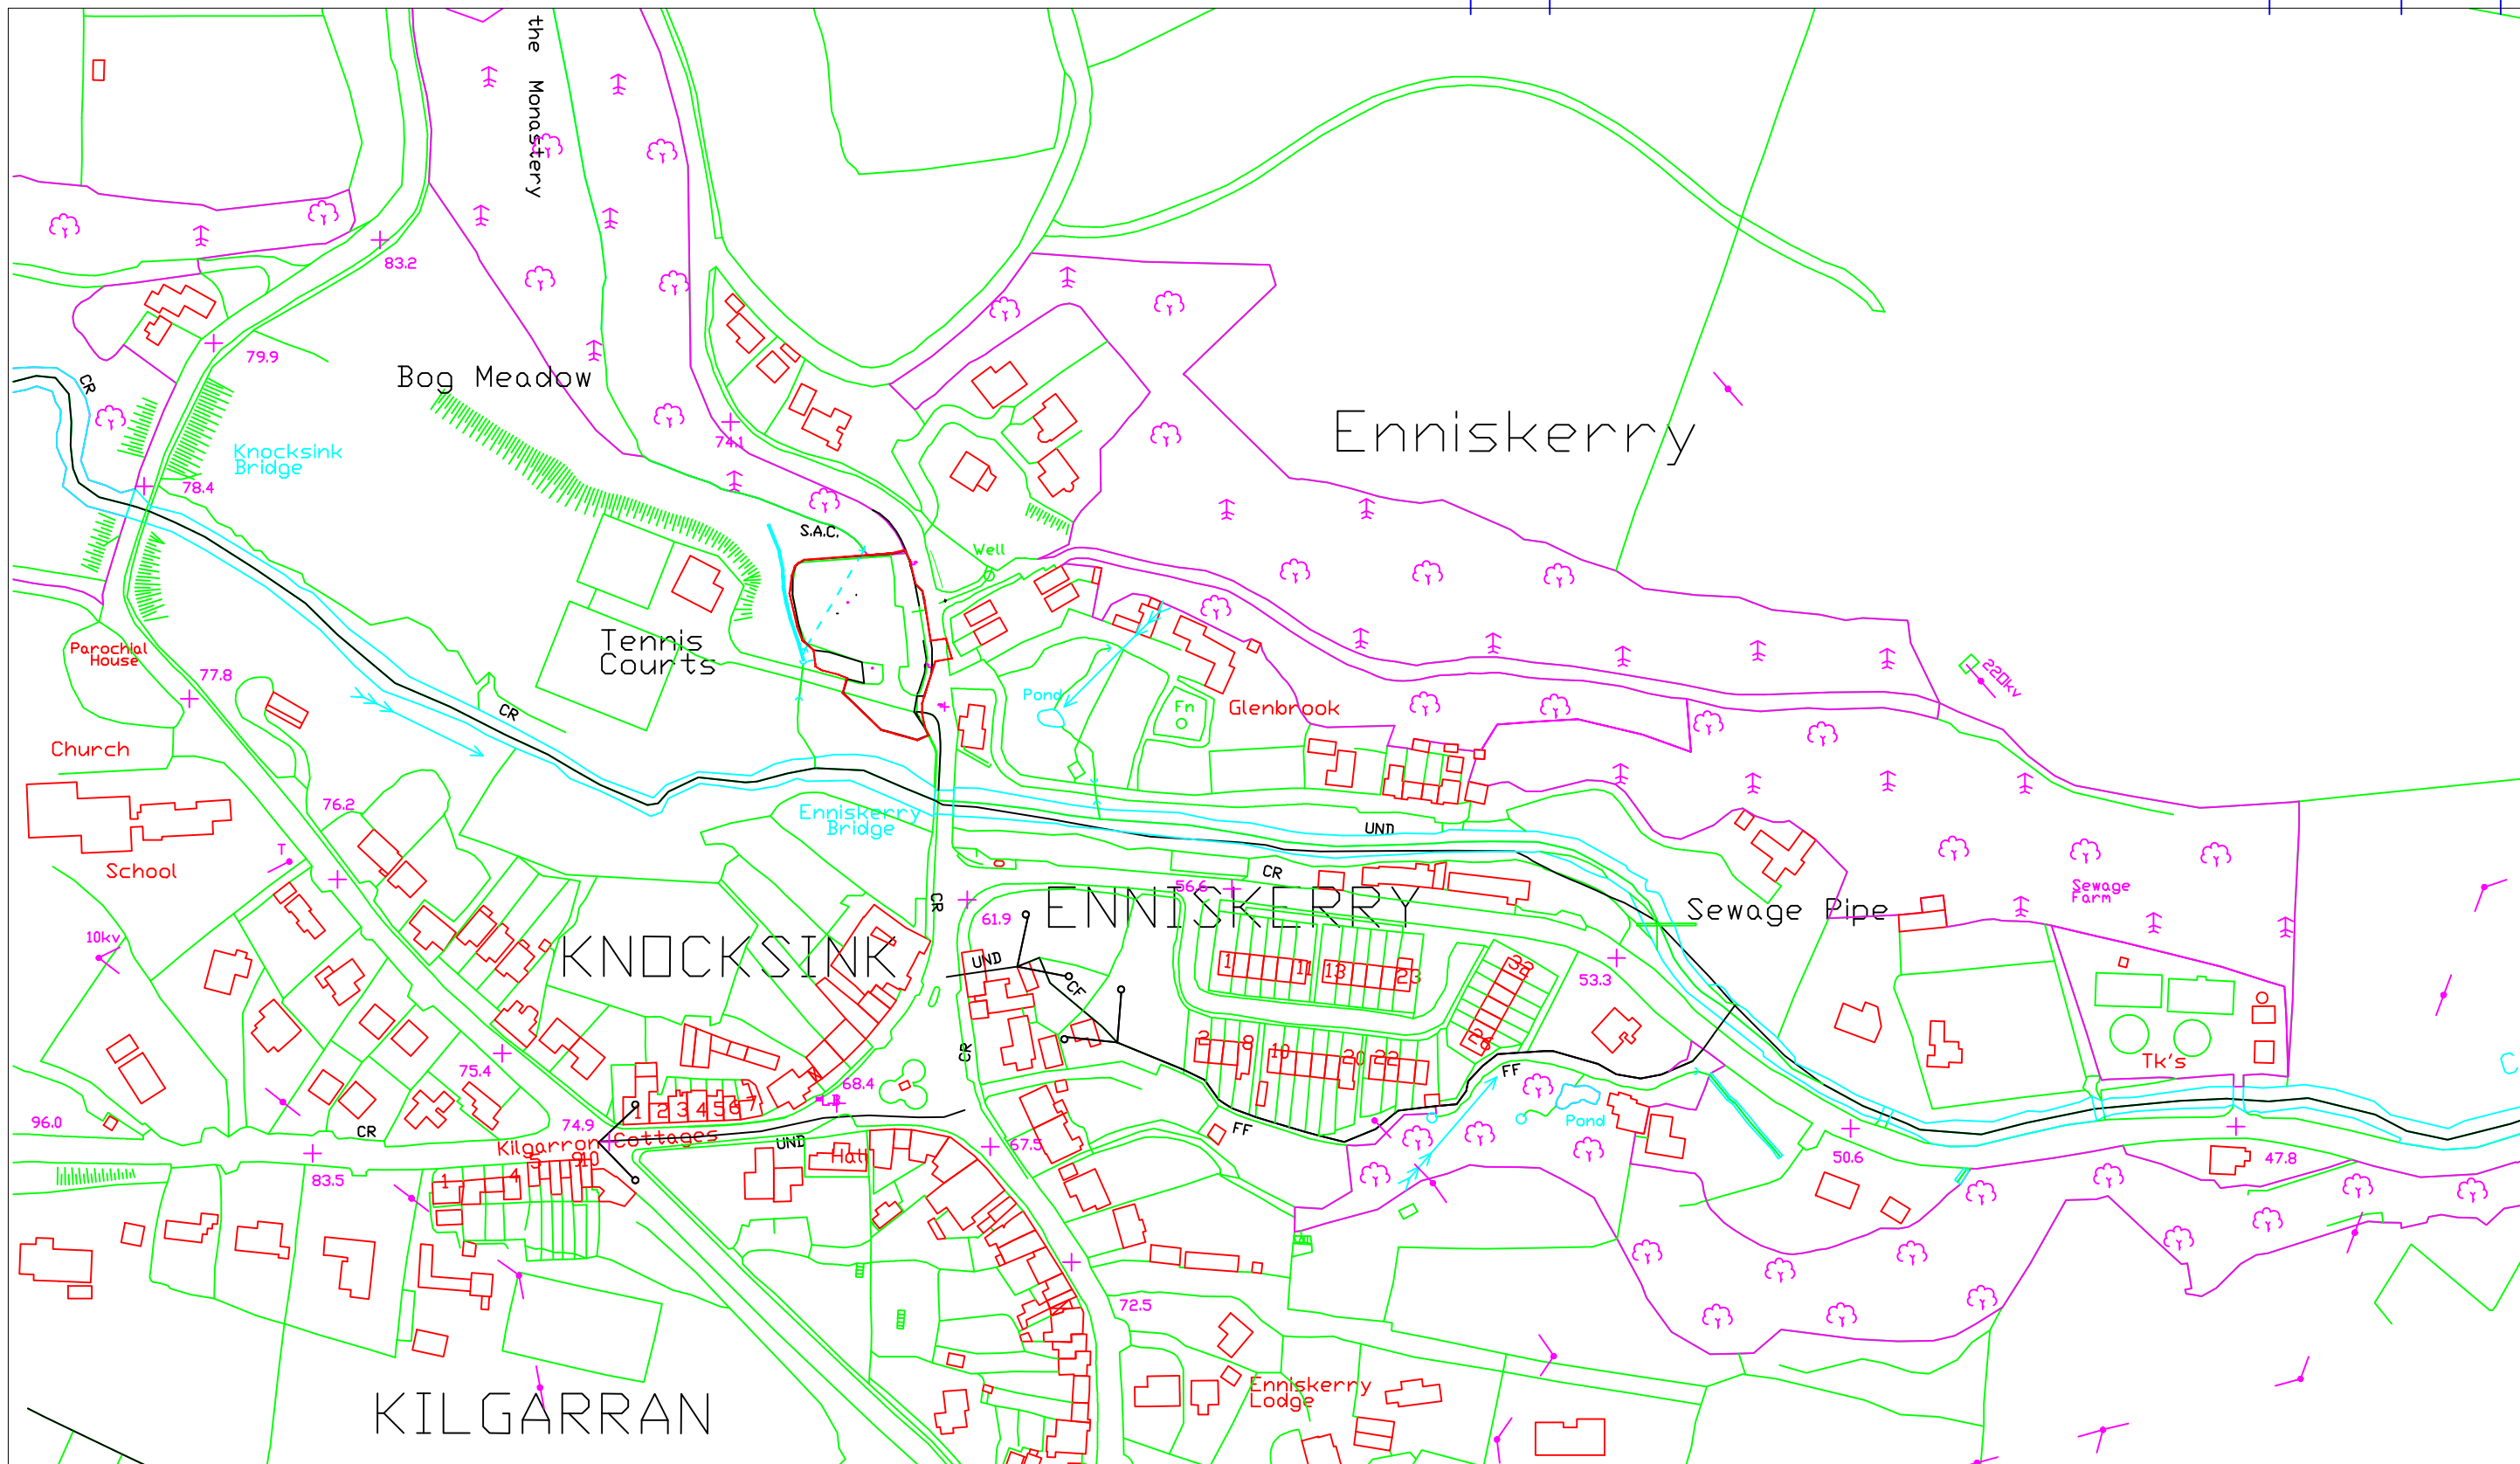

Designed by L.B.	Checked by	Approved by - date XXX	Filename XXX	Date 05/10/20	Scale 1:2500
Wicklow County Council Bray M.D.			BOGMEADOW CAR PARK & BUS TERMINUS SITE LOCATION		