


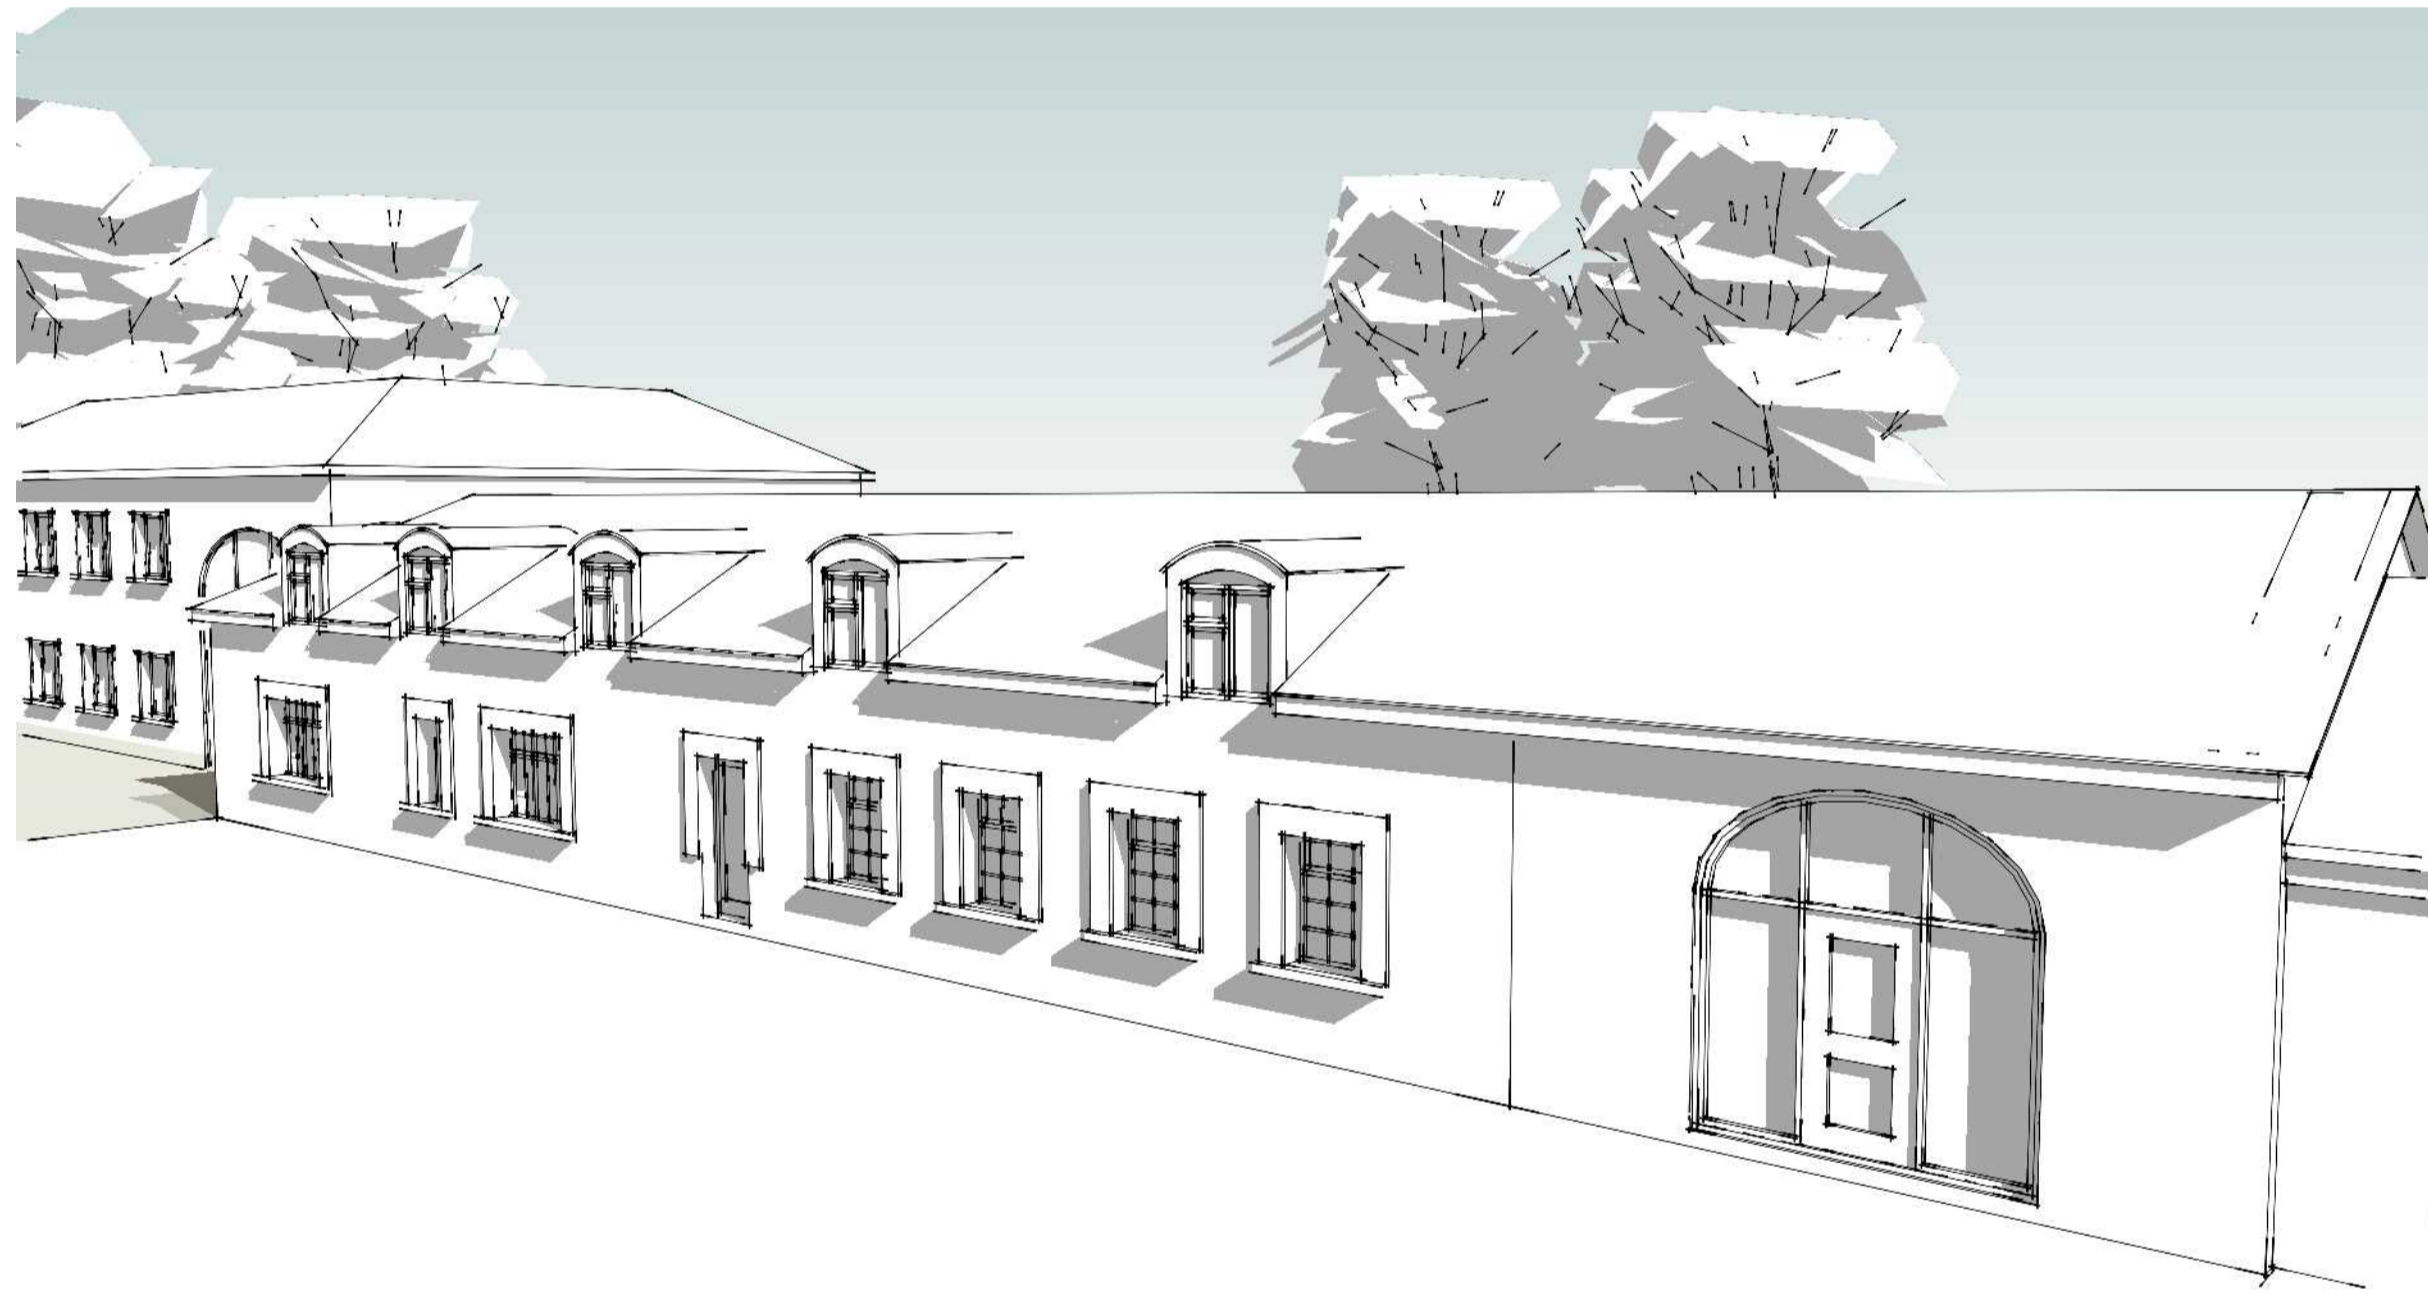

View North



View West




View East



View South



View North

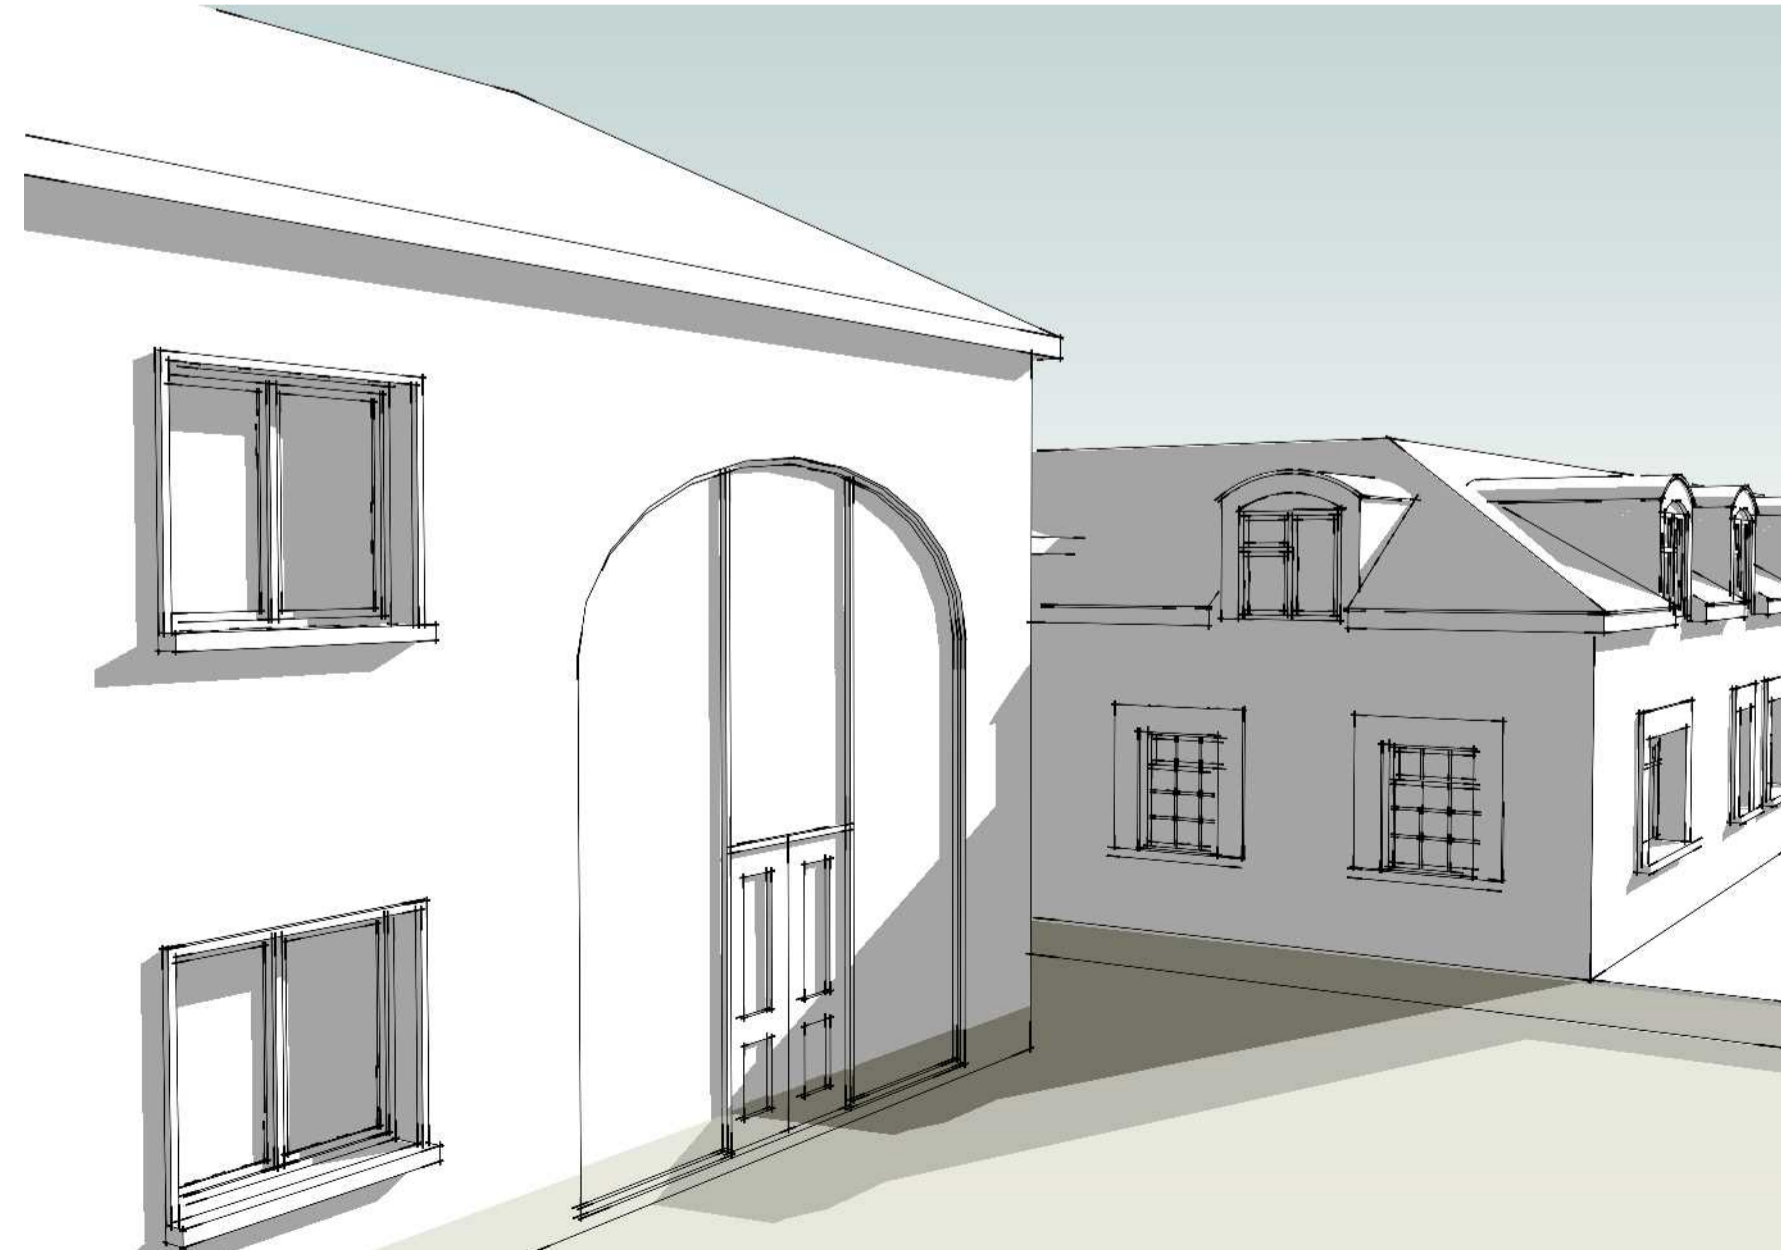

View South

WICKLOW
 ENDLESS OPPORTUNITIES
 Wicklow County Council Comhairle
 Chontae Chill Mhantáin
Proposed development of an 'ENTERPRISE HUB'
 at the Wicklow County Campus, Rathnew, Co Wicklow.
3D Renderings
 Scale: NTS Date: 26th November 2019 BO'D Ref. 19057
BLUETT & O'DONOGHUE
 PROJECT MANAGEMENT ARCHITECTURE PLANNING CONSERVATION (GRADE 1) FIRE ENGINEERING

Local Enterprise Office
 Part 8 Drawings
 Sheet
10