


SITE NOTICES


1:1,000

RevNo	Revision note	Date	Signature	Checked

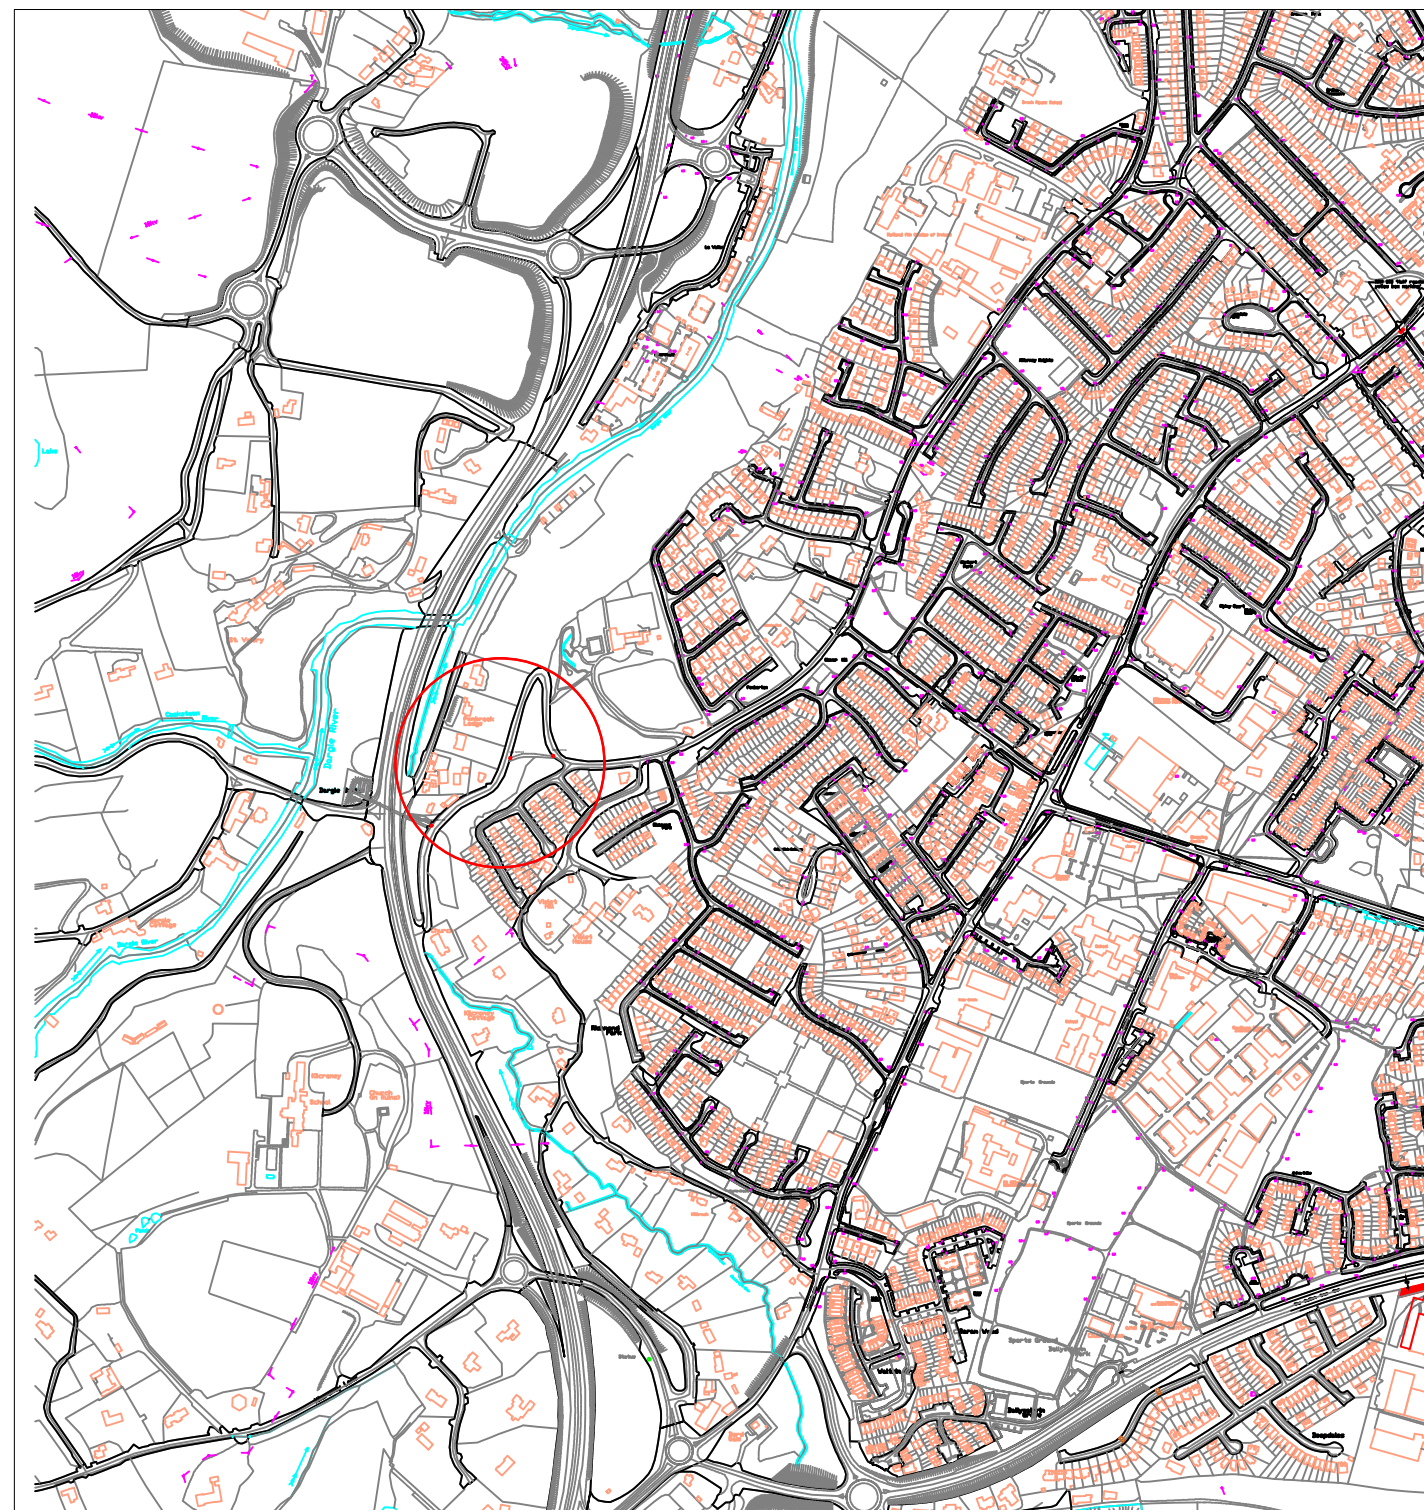

SITE LOCATION

1:10,000

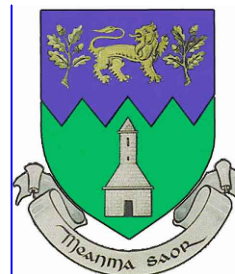

Designed by L.Bourke	Checked by	Approved by - date M. Flynn S.E.	Filename XXX	Date 27/07/22	Scale As_shown
Wicklow County Council Bray M.D.			HERBERT ROAD, KILBRIDE FOOTPATH - PART 8		
SITE LOCATION & SITE NOTICES				Edition 1	Sheet 1