


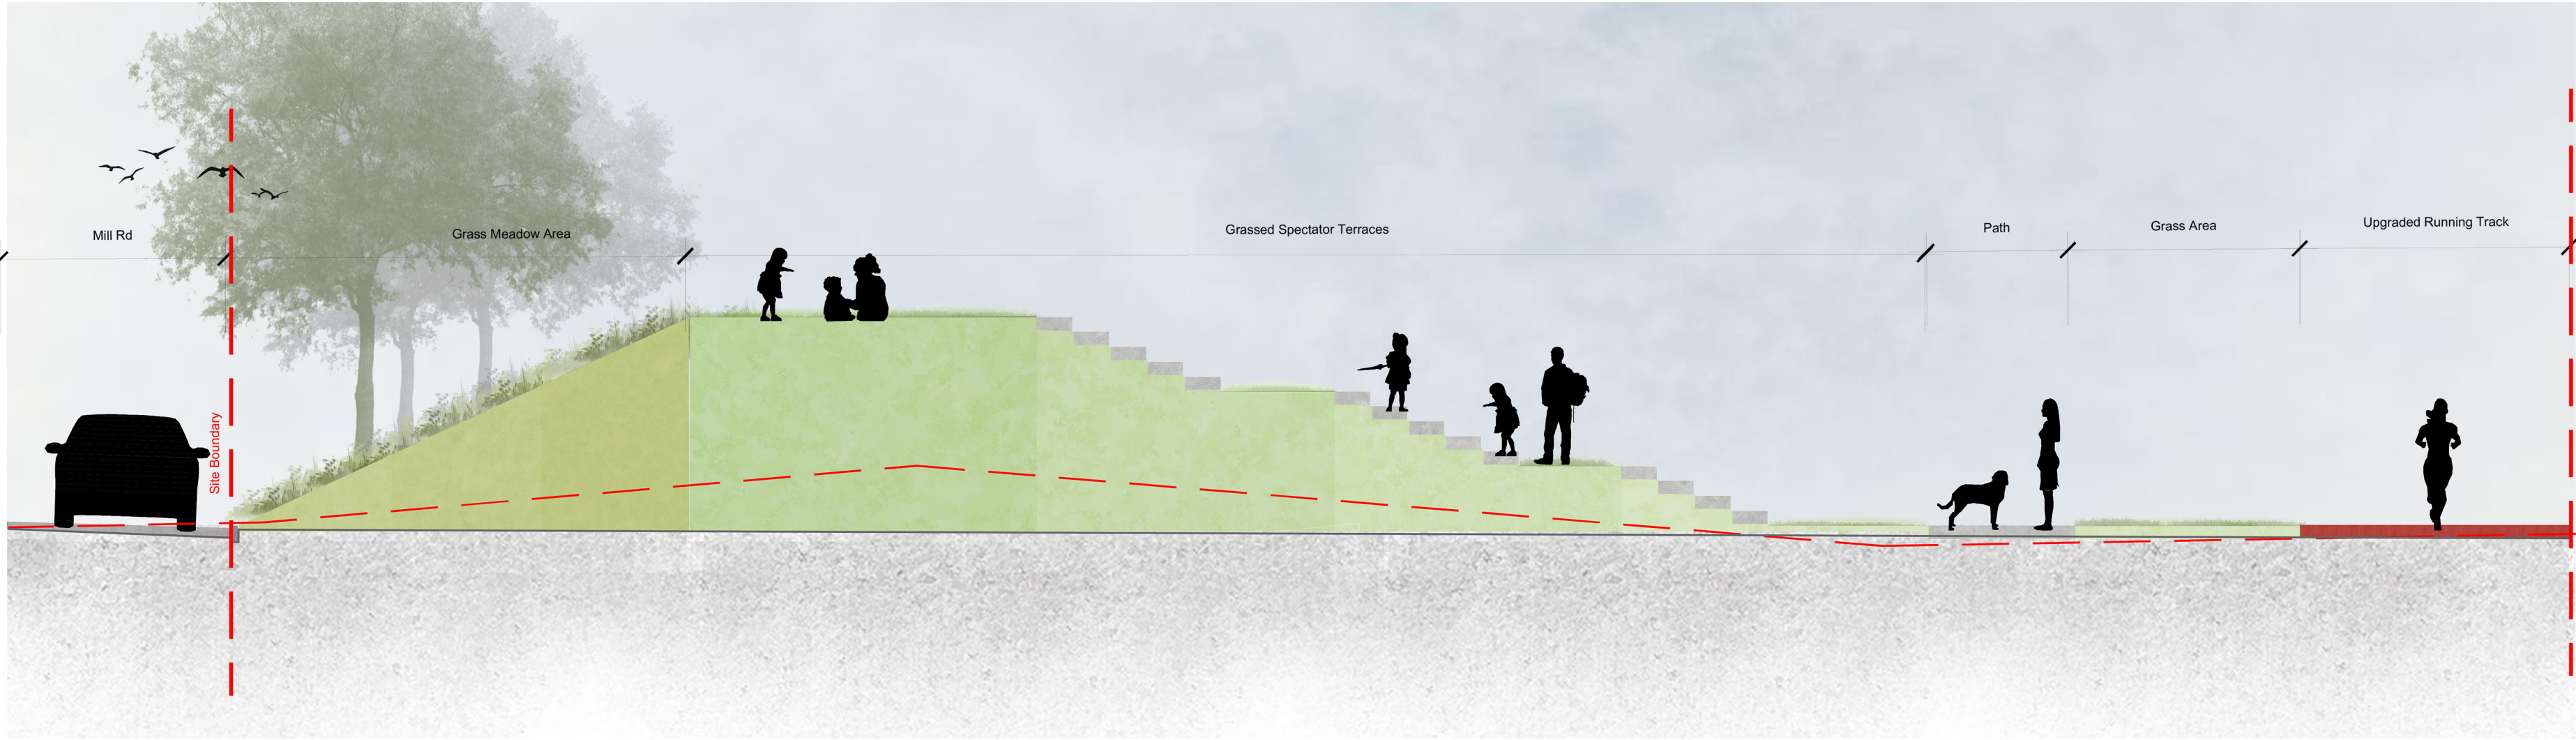

1 SECTION 1 **Grassed Spectator Terraces**
SCALE: 1:200@A1
Grasses banks with flattened terraces provide informal viewing platforms over the sports area. With the steeper roadside face in wild meadows grass, with street trees.



2 SECTION 2 **Events Promenade**
SCALE: 1:200@A1
A multi-use span of amenity space, bridging the active spaces to surrounding the sports centre to the duck pond.



3 SECTION 3 **Sports Recreation**
SCALE: 1:200@A1
The east to west link between the two promenades, is dedicated to the existing and proposed sports facilities. The open shelter provides an extended space where spectators can view the facilities in all directions.



CSR

Land Planning & Design

PROJECT:
SEAVIEW AVENUE ARKLOW

DRAWING:
LANDSCAPE SECTIONS - SHEET 1

DRAWING NO:
25301-2-201

DATE:
JUN-2026

SCALE:
AS SHOWN @ A1

DRAWN:
MP

CHECKED:
TS

PROJECT NO:
25301

01 6610 419 | info@csrlandplan.ie
www.csrlandplan.ie
DUBLIN | CORK | GALWAY