




1 SECTION 1
SCALE: 1:100@A1

Earth Amphitheatre
Adding fill to the existing bank of the sea defence (over the existing carpark) creates a gentle sloped amphitheatre looking out over the duckpond. Site sourced granite seating to be embedded into the slope to emphasise the form of the bank.



2 SECTION 2
SCALE: 1:200@A1

Sea Defence & Kynoch Memorial Park
The banks of the sea defence are to be planted in costal tolerant scrub to increase the resilience of the park space during storm events. Feature trees to be costal hardy, and planted along the inland edge of the park.

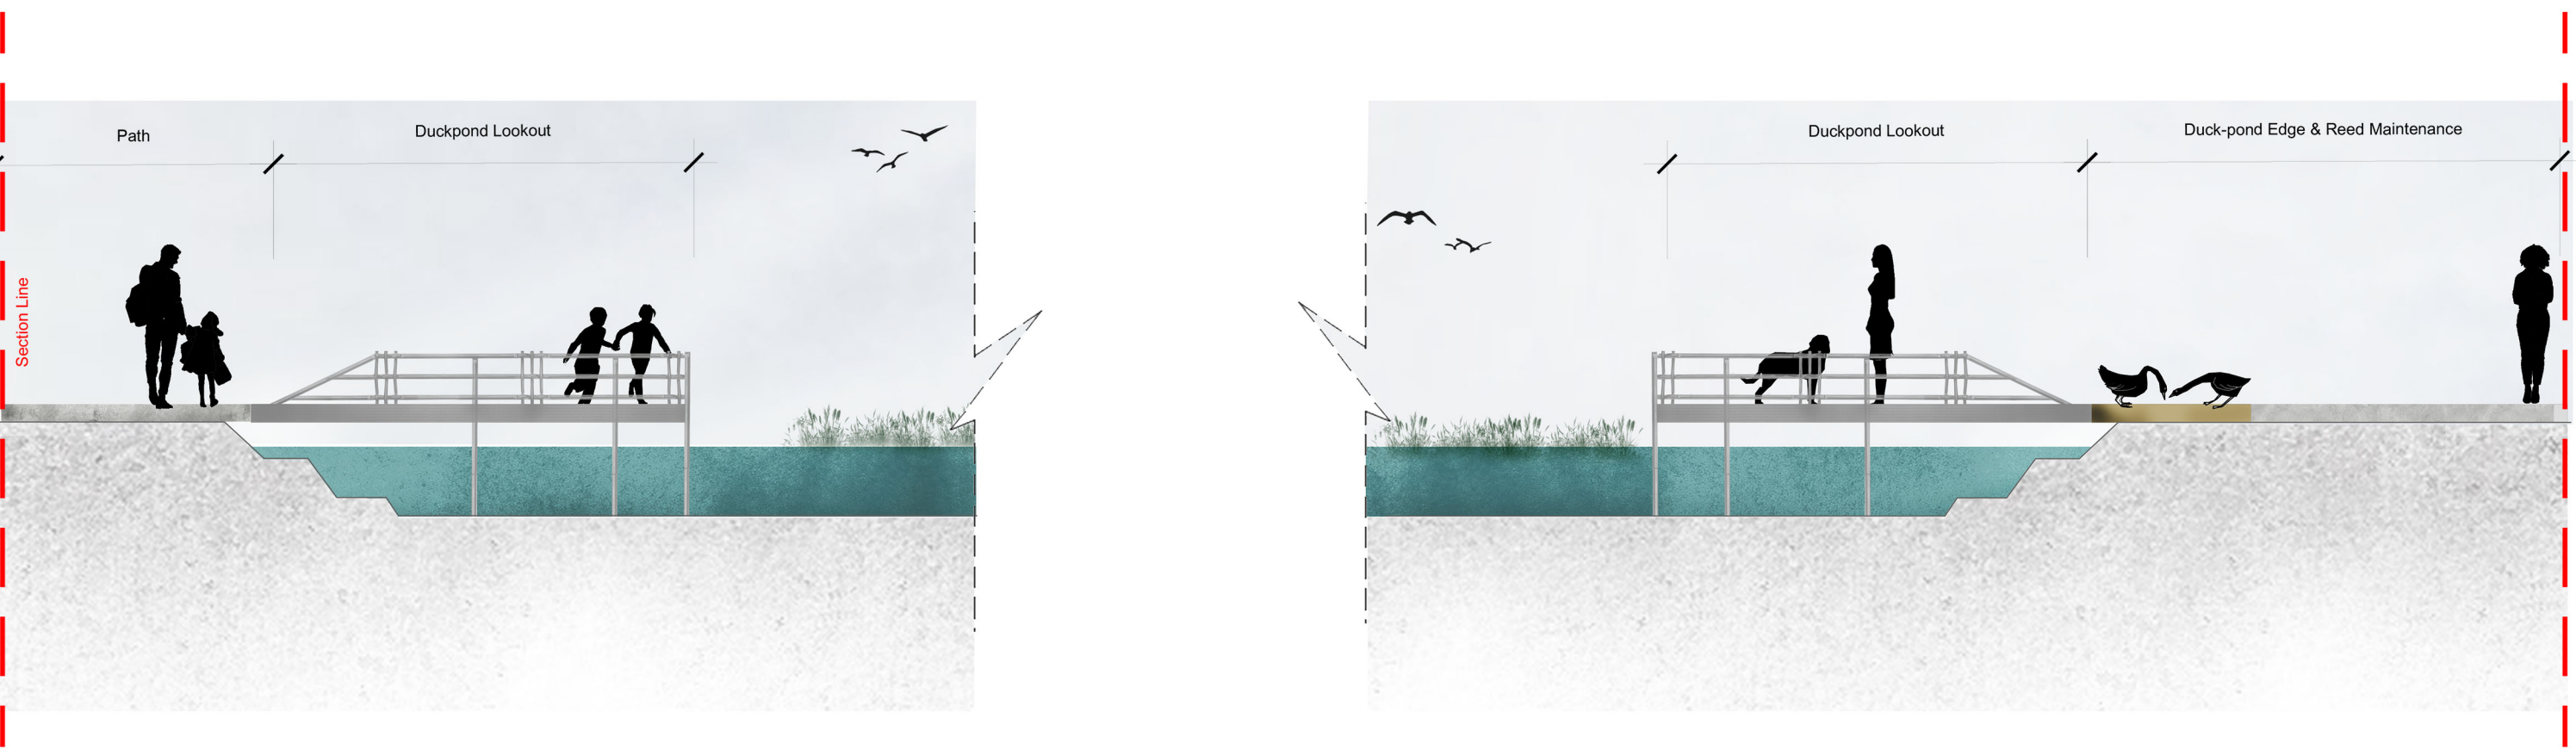

3 SECTION 3
SCALE: 1:100@A1



CSR
Land Planning & Design

PROJECT: SEAVIEW AVENUE ARKLOW	DATE: JUN-2026
DRAWING: LANDSCAPE SECTIONS - SHEET 2	SCALE: AS SHOWN @ A1
DRAWING NO: 25301-2-202	DRAWN: MP
	CHECKED: TS
	PROJECT NO: 25301

01 6610 419
01 6610 419 | info@csrlandplan.ie
www.csrlandplan.ie
DUBLIN | CORK | GALWAY