

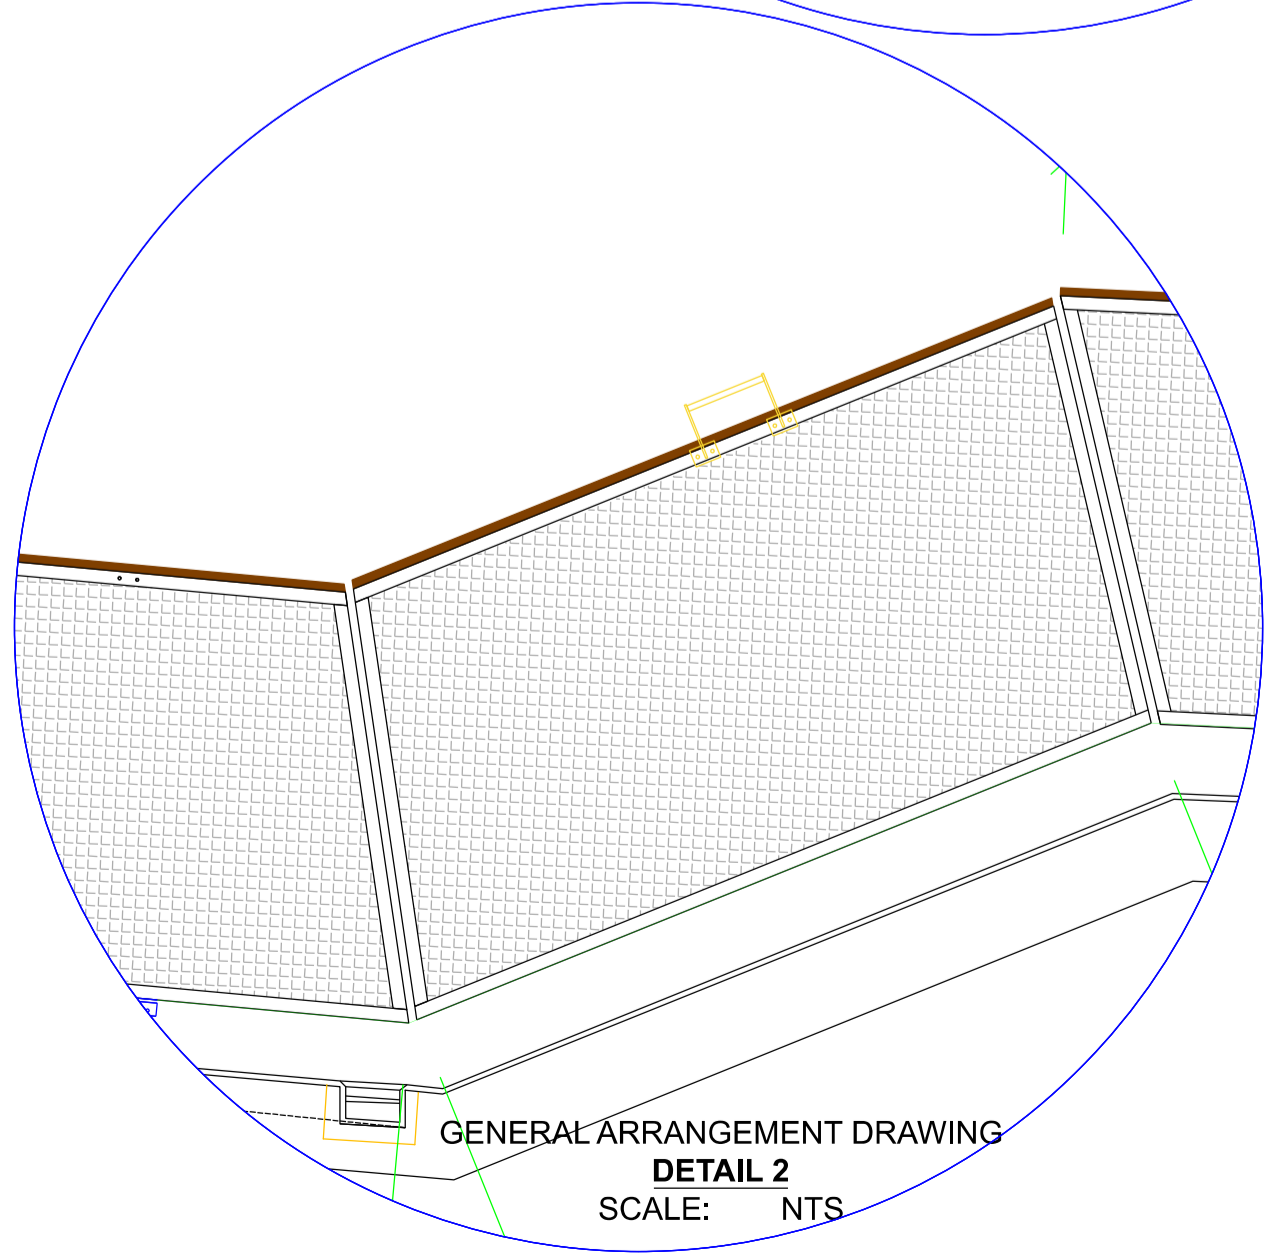
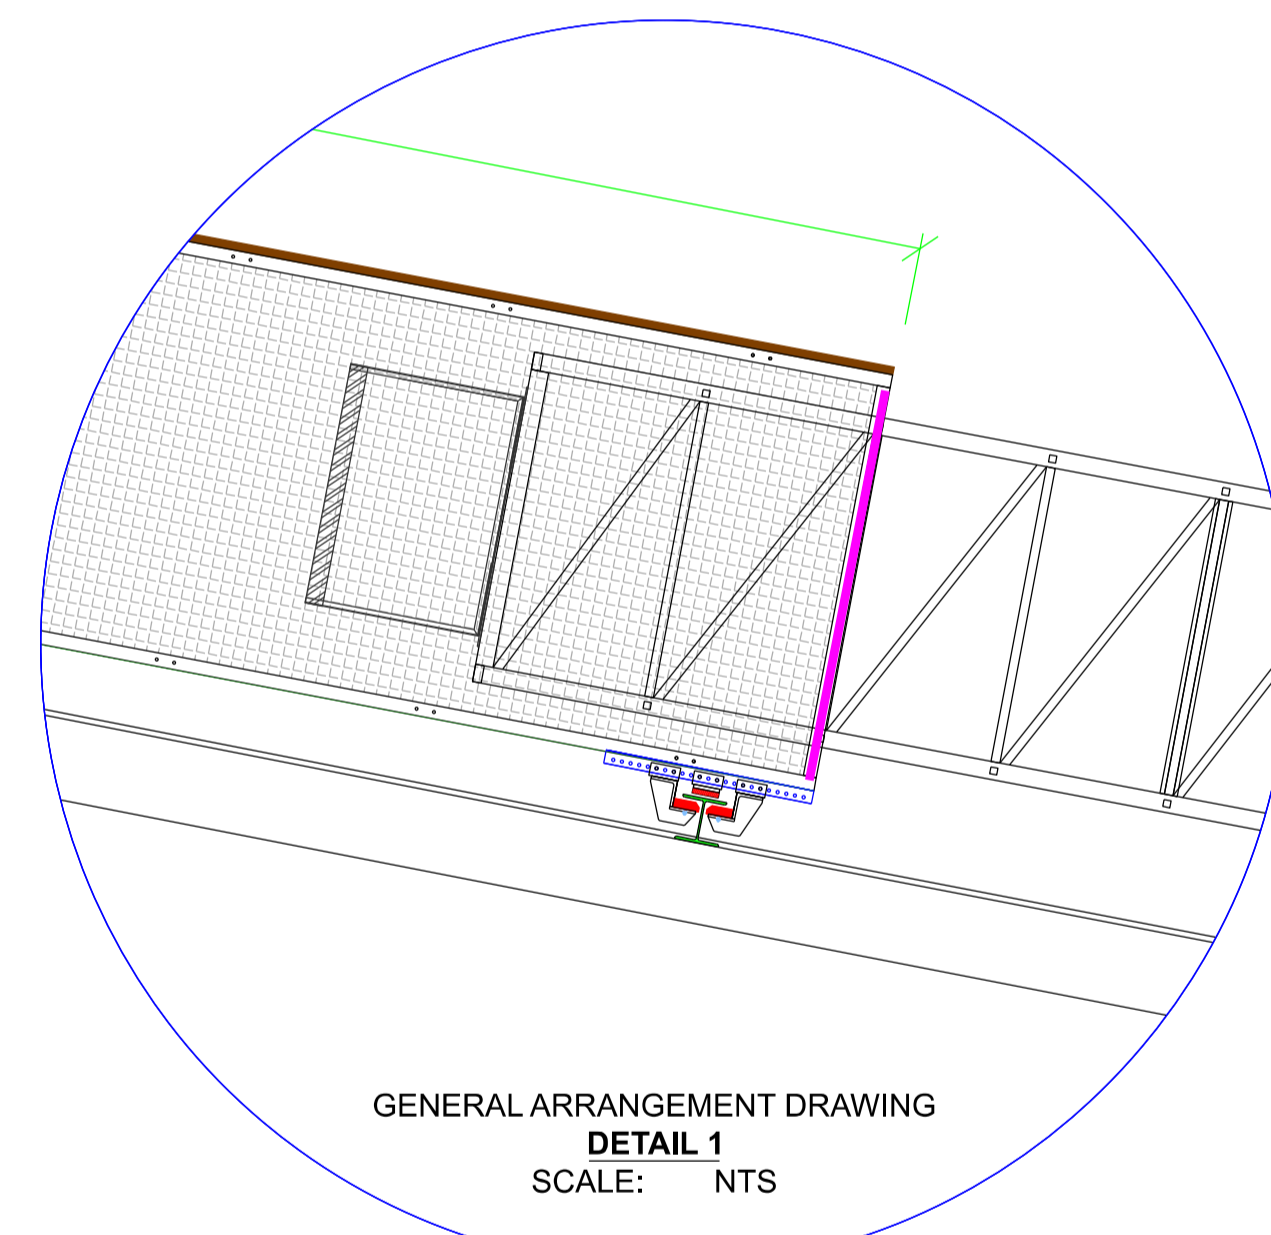
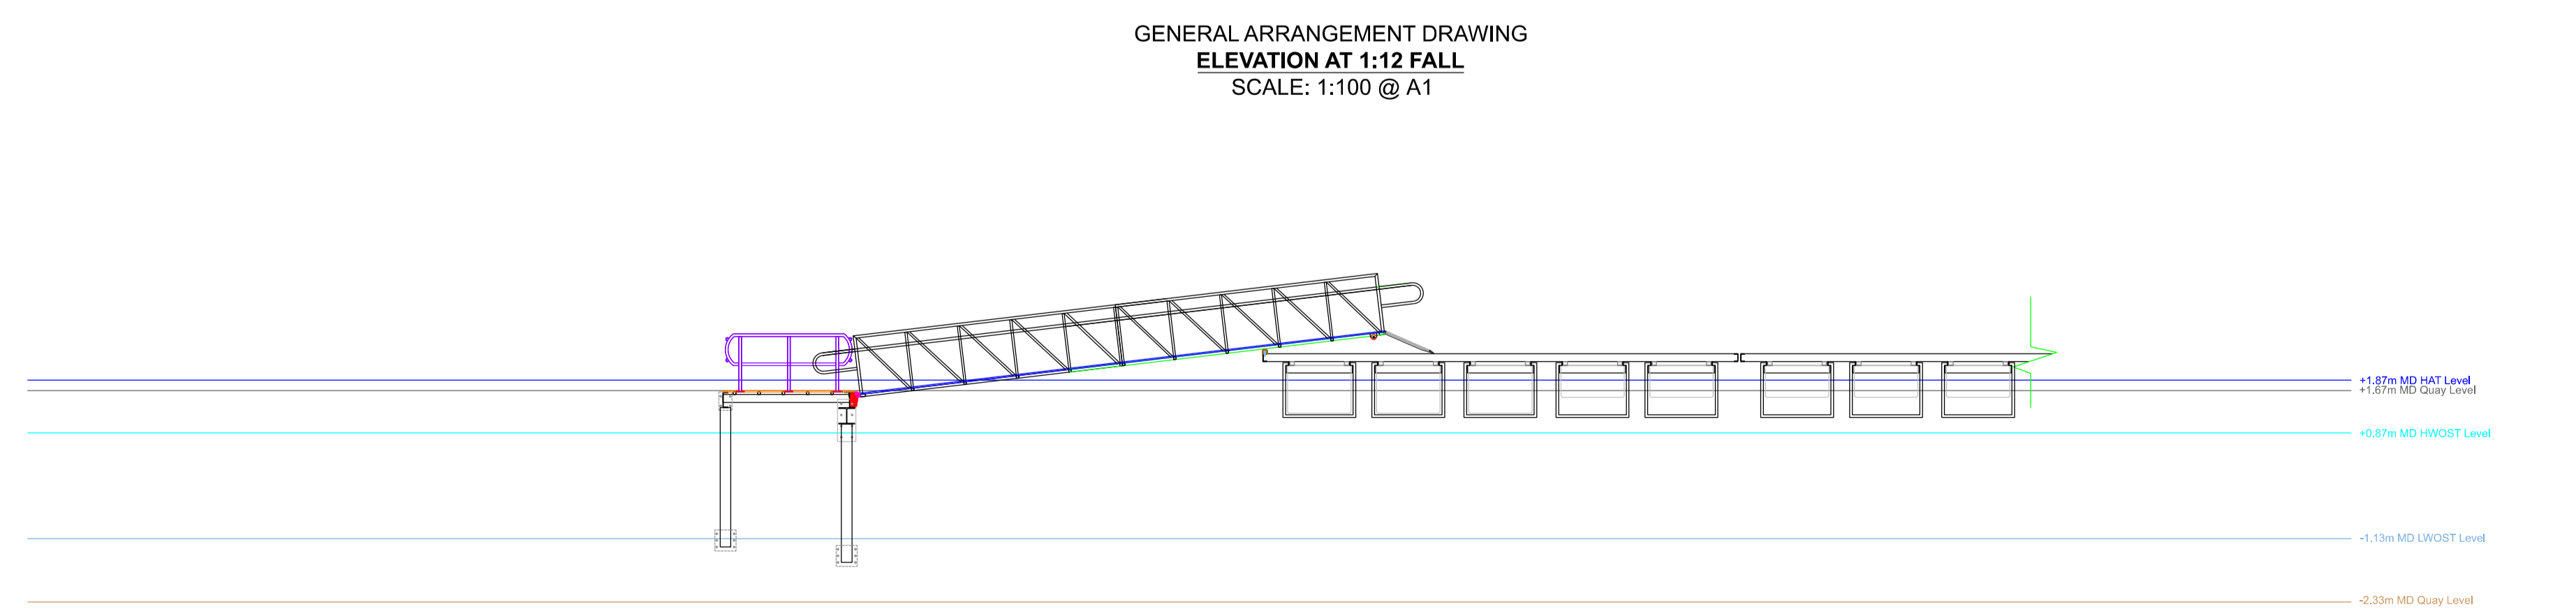
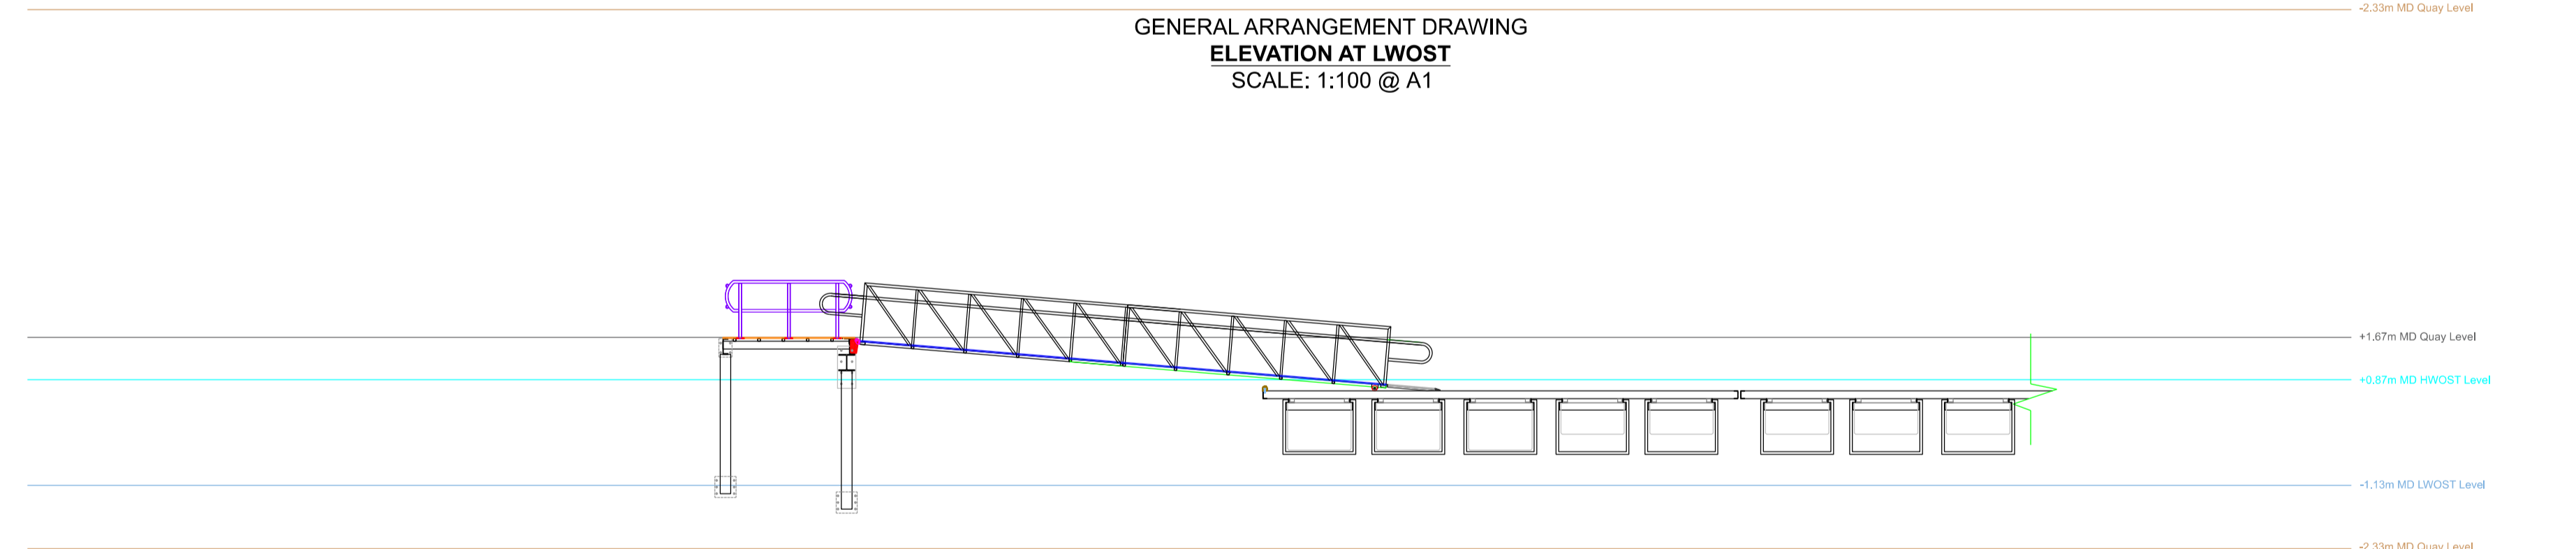
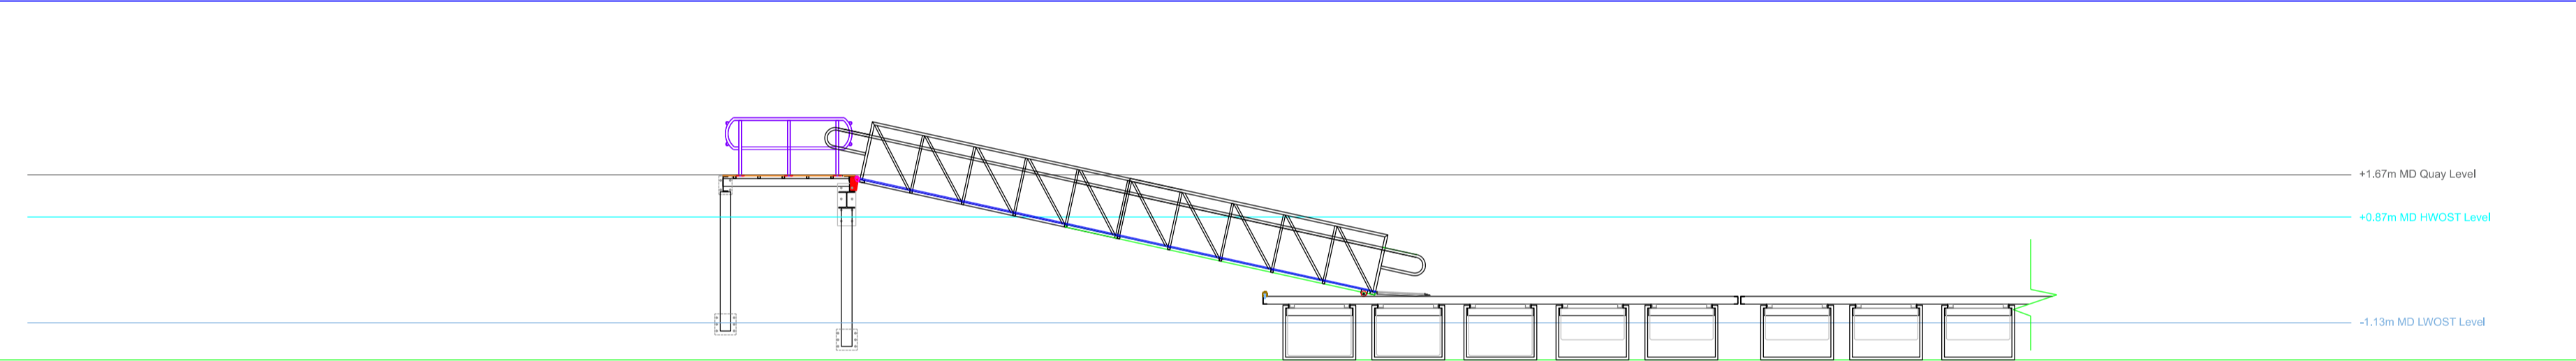


Pontoons include:

- 4Nr Ladders
- 5Nr H-Piles
- 27Nr Cleats

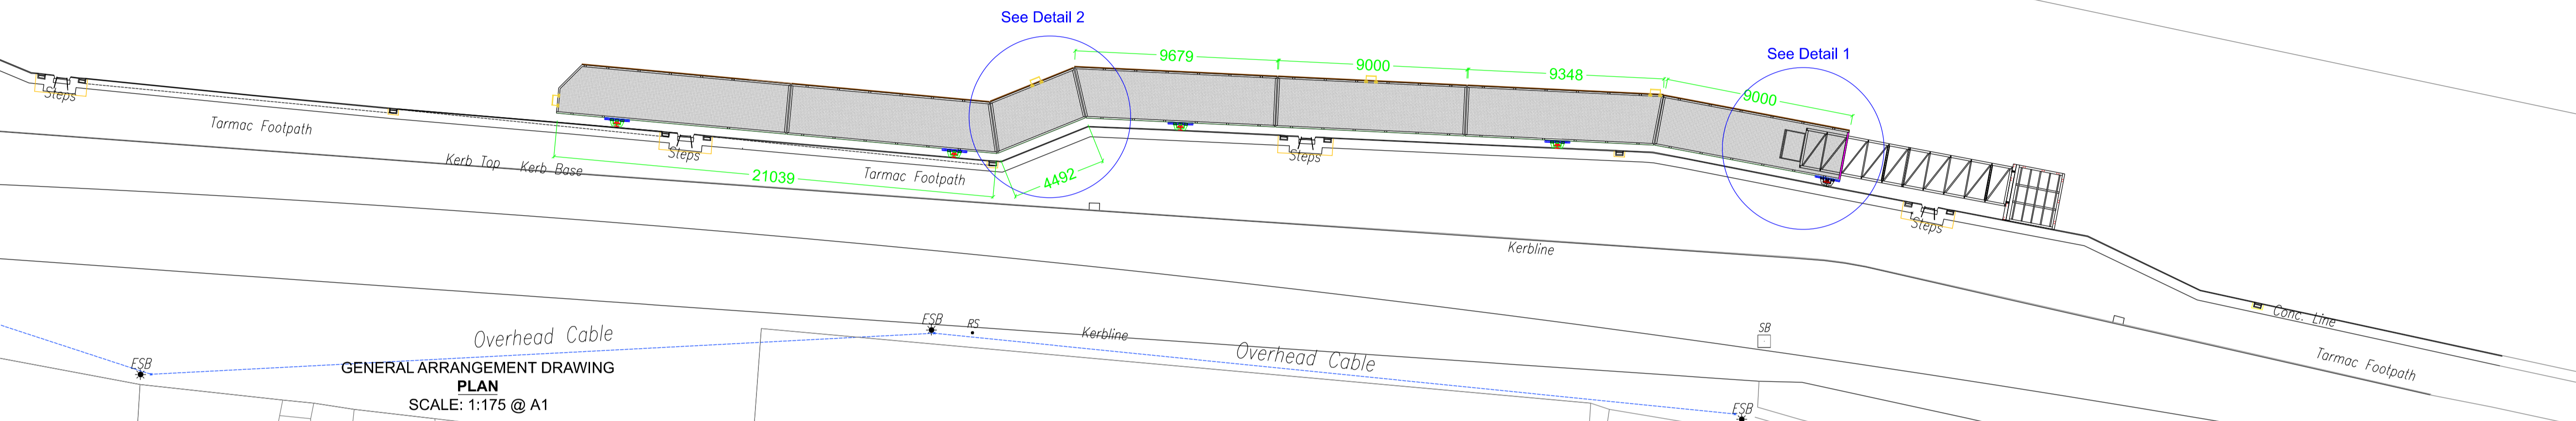

REV	COMMENTS	BY	DATE

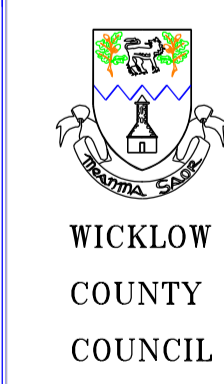

DIRECTOR OF SERVICES
PLANNING, DEVELOPMENT and ENVIRONMENT
WICKLOW COUNTY COUNCIL

WICKLOW
COUNTY
COUNCIL

Part 8 Application

PROJECT
Wicklow Harbour Pontoon

DRAWING TITLE
Proposed Layout

DATE
October 2019

DRAWING NUMBER 03/0365/00/02	SCALE As Shown	SHEET SIZE A1
---------------------------------	-------------------	------------------

DRAWN BY:	ENG. CHECK:	OP'S CHECK:	REVISION 0
-----------	-------------	-------------	---------------