


WICKLOW COUNTY COUNCIL PART 8

PROPOSED FLOATING PONTOON SOUTH QUAY, WICKLOW

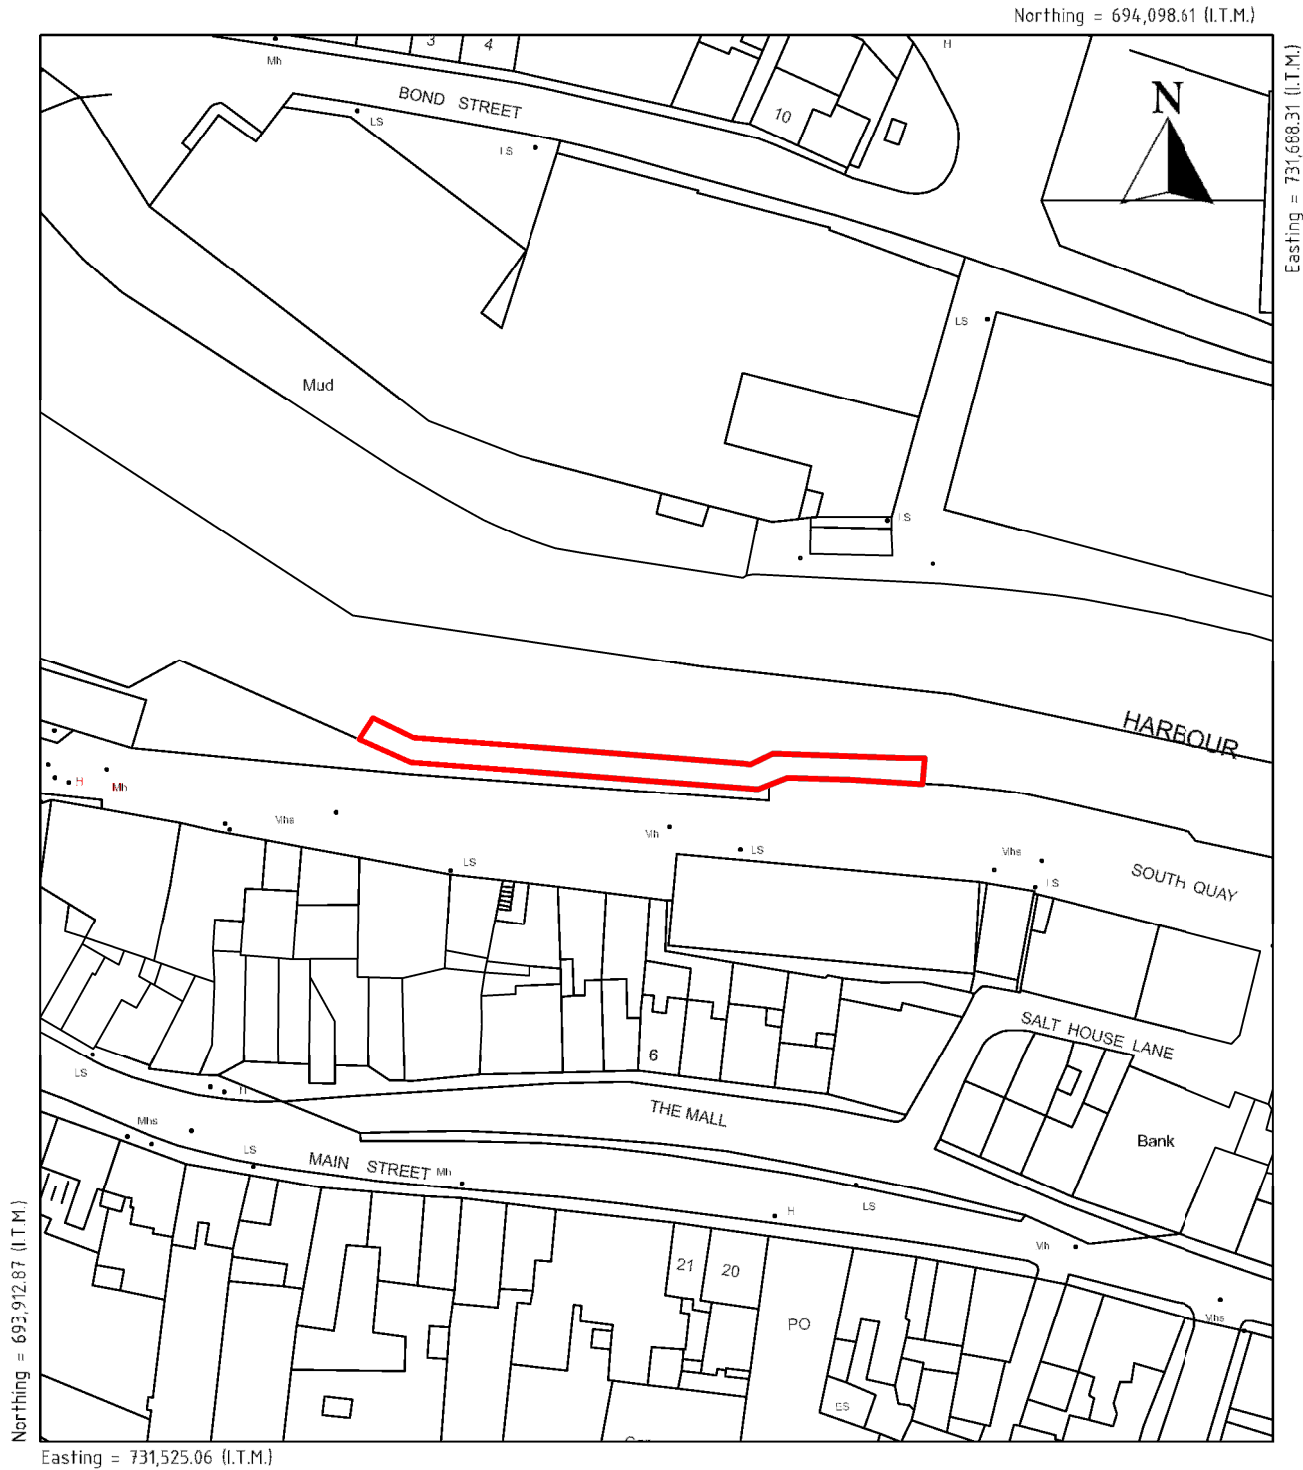


Extract from O.S. Wicklow Sheet No 402020

This map is computer generated from O.S. digitized files plotted in accordance with Land Registry Regulations.

Wicklow O.S. Sheet: 402020 Scale: 1:1,000

Signed : _____ Date: _____

Includes Ordnance Survey Ireland data reproduced under OSi licence number 2020/35CCMA/Wicklow County Council.
Unauthorised reproduction infringes Ordnance Survey Ireland and Government of Ireland copyright. Ordnance Survey Ireland

NO	INLS	Date	Description
 Wicklow County Council			
Director of Services, Planning, Development and Environment County Buildings, Wicklow.			
Job: Part 8 Application/Location Map 1			
Title: Location Map 1 (1:1000)			
Scale: 1:1000 @ A3		Drawn: P.O.F	Checked: M.O
Horiz: Vert:		Date: 18/03/2020	
Drwg. No.: SITE LOCATION - 01.wor			