


NORTH

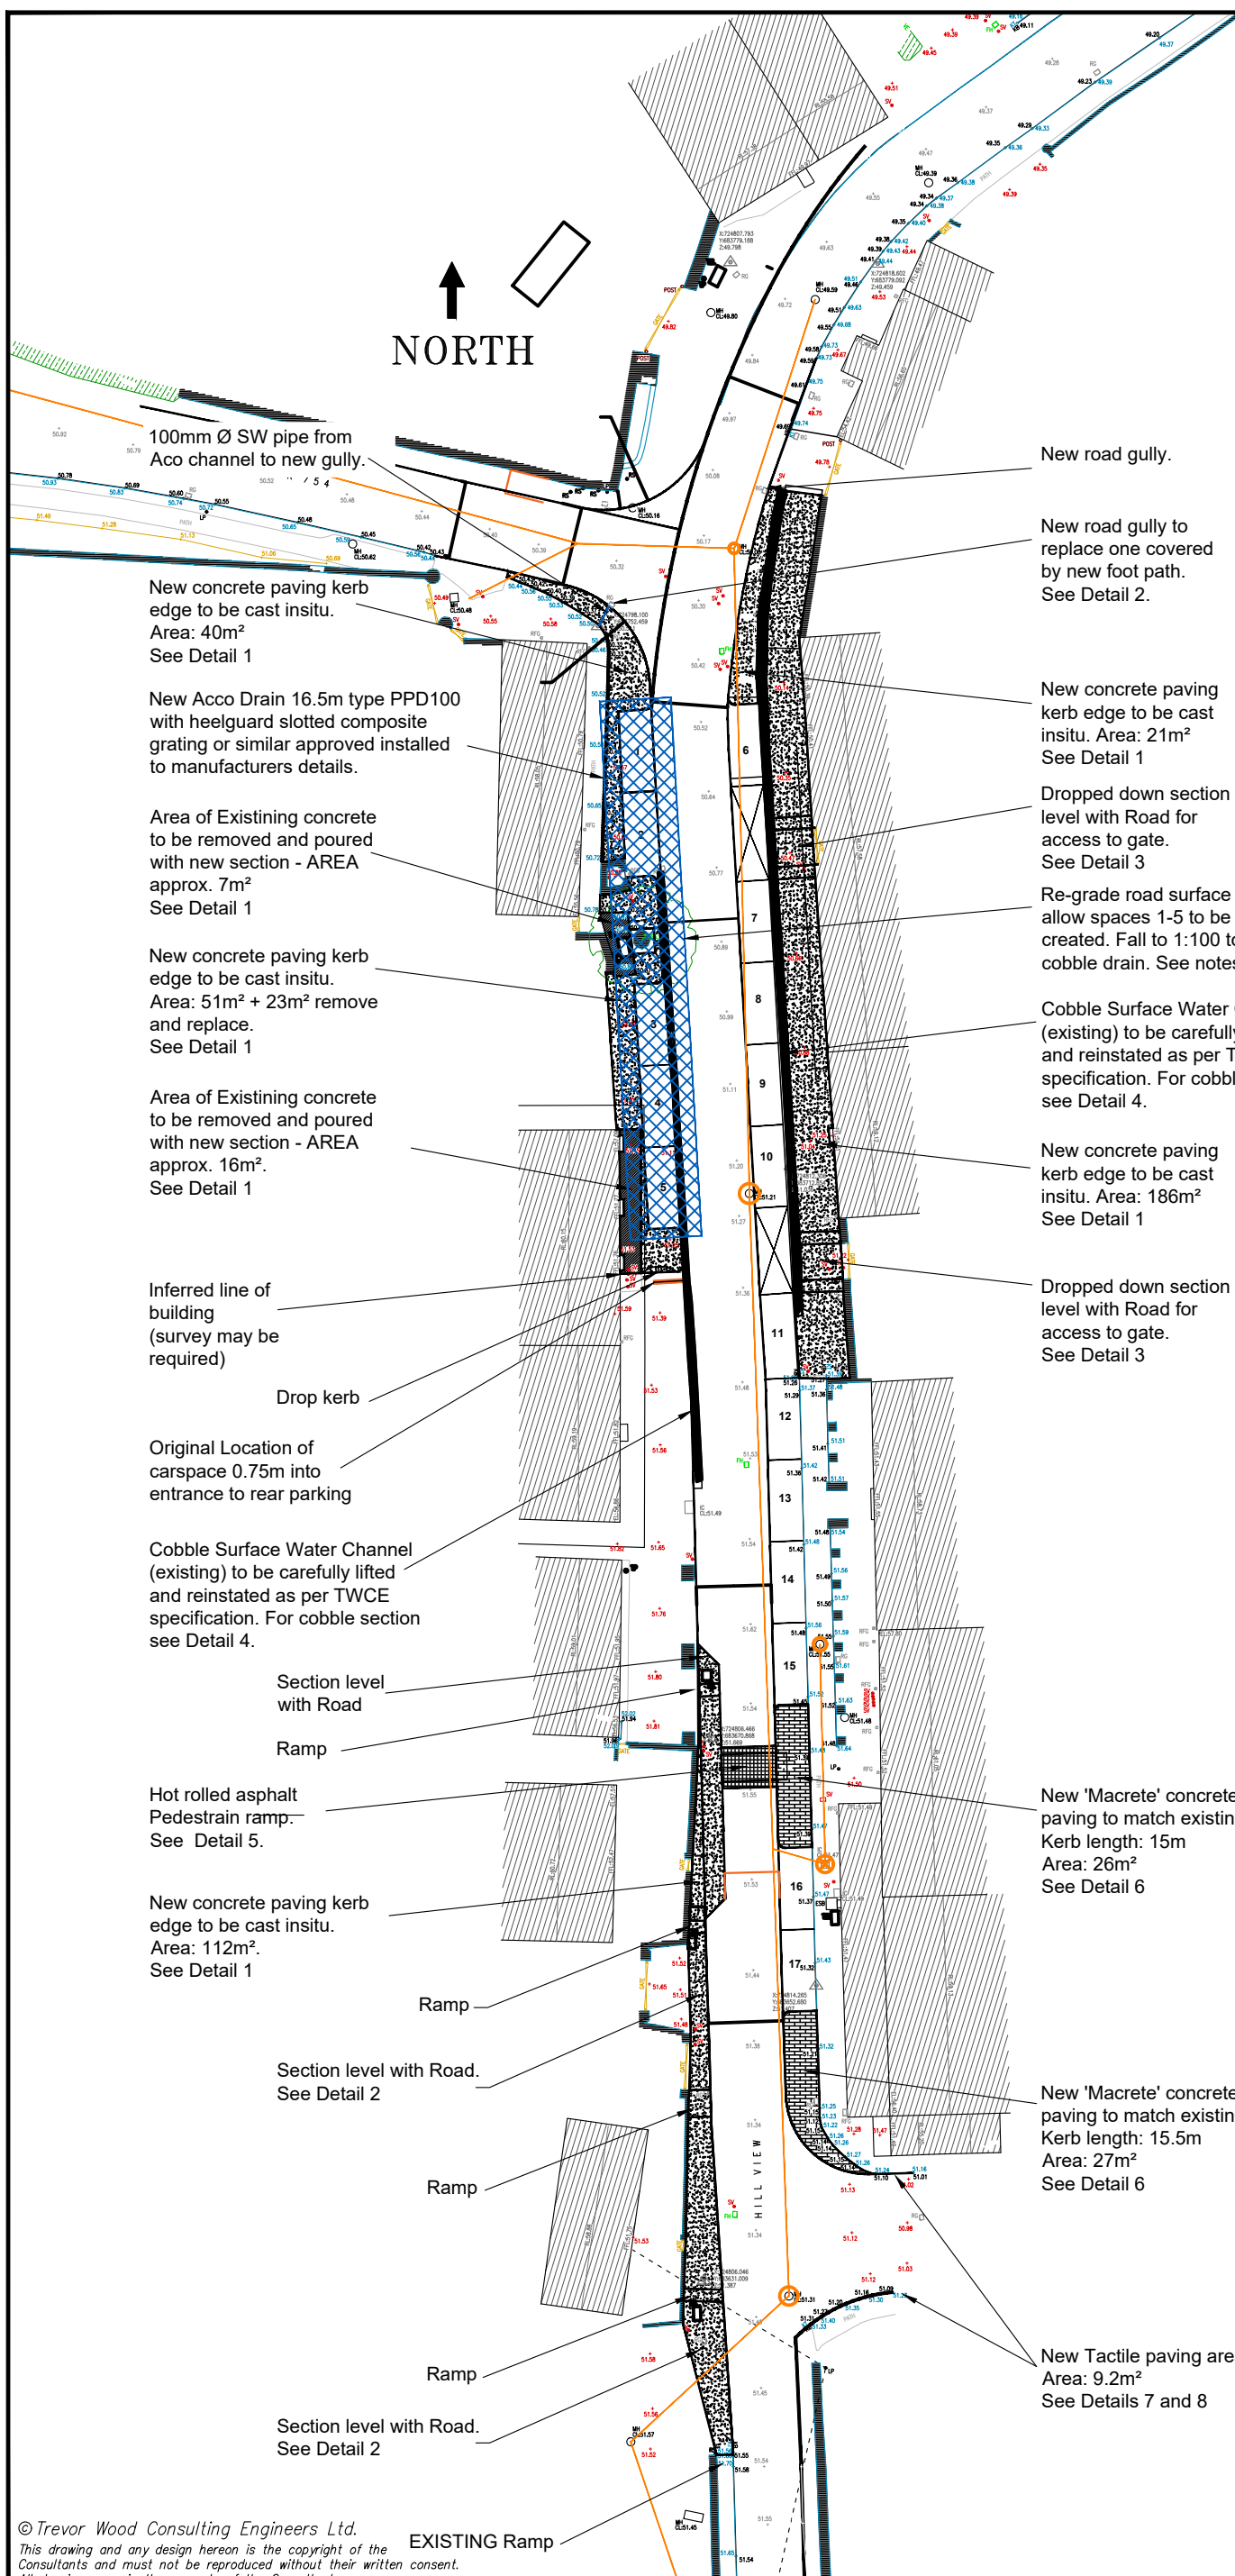

NOTES:

1. Figured dimensions only to be taken from this drawing.
2. All dimensions to be checked on site.
3. Engineer to be informed immediately of any discrepancies before work proceeds.
4. For typical sections of paving Details 1 - 5 see 20-13-02
5. For cobble laying refer to /TWCE specification.
6. Re-grading of road to involve placing wearing course filling any voids with base course material then laying new wearing course, 40mm thick, to 1:100 fall towards road / cobble drain.
7. Pavement specification. Filling = base / binder course AC20 dense bin 70/100 des wearing course, 40mm asphalt SMA 14 surf PMB 65/105 -60 des.
8. Regulating binder course to table and ramps shall be sma 14 reg 40/60 to BS EN 13108-5 and shall be laid in accordance to BS 594987.
9. Surface course to ramp shall be HRA 55/10 F surf 40/60, PSV 60, to BS EN 13108-4. Maximum AAV 14.
10. Regulating binder course and surface course to ramp shall be overlaid by a sufficient distance to enable full compaction or each layer of material to be achieved. The layers shall be saw-cut to form a vertical joint.
11. Treatment of layers and joints shall be tack coated.
12. Solid triangle markings shall be to Diag 1062 of the traffic signs regulations and general directions. Where centre line or edge markings are required they shall be as detailed in the layout drawings. All markings shall be white thermoplastic.

© Trevor Wood Consulting Engineers Ltd.
 This drawing and any design hereon is the copyright of the Consultants and must not be reproduced without their written consent.
 All drawings remain the property of the Consultants.

REV.	AMENDMENT	BY	DATE

Client:
 WICKLOW COUNTY COUNCIL

Job: REDCROSS VILLAGE PAVING SCHEME.
 Title: SCHEME PLAN

Trevor Wood
 CONSULTING ENGINEERS LTD

5 Wentworth Place
 Wicklow Town
 County Wicklow
 A67 Y96D
 T: 0404 61310
 W: 087 960 8318
 email: info@twce.ie

Tech. Check: TW	
Eng. Check: TW	
Approved: TW	
Stage: PRELIMINARY	
Scale: 1:500 @ A3	
Drawn: MpD	
Date: JULY 2020	
Drawing No: 20-13-01	Rev: P0