


NORTH

NOTES:

1. Figured dimensions only to be taken from this drawing.
2. All dimensions to be checked on site.
3. Engineer to be informed immediately of any discrepancies before work proceeds.

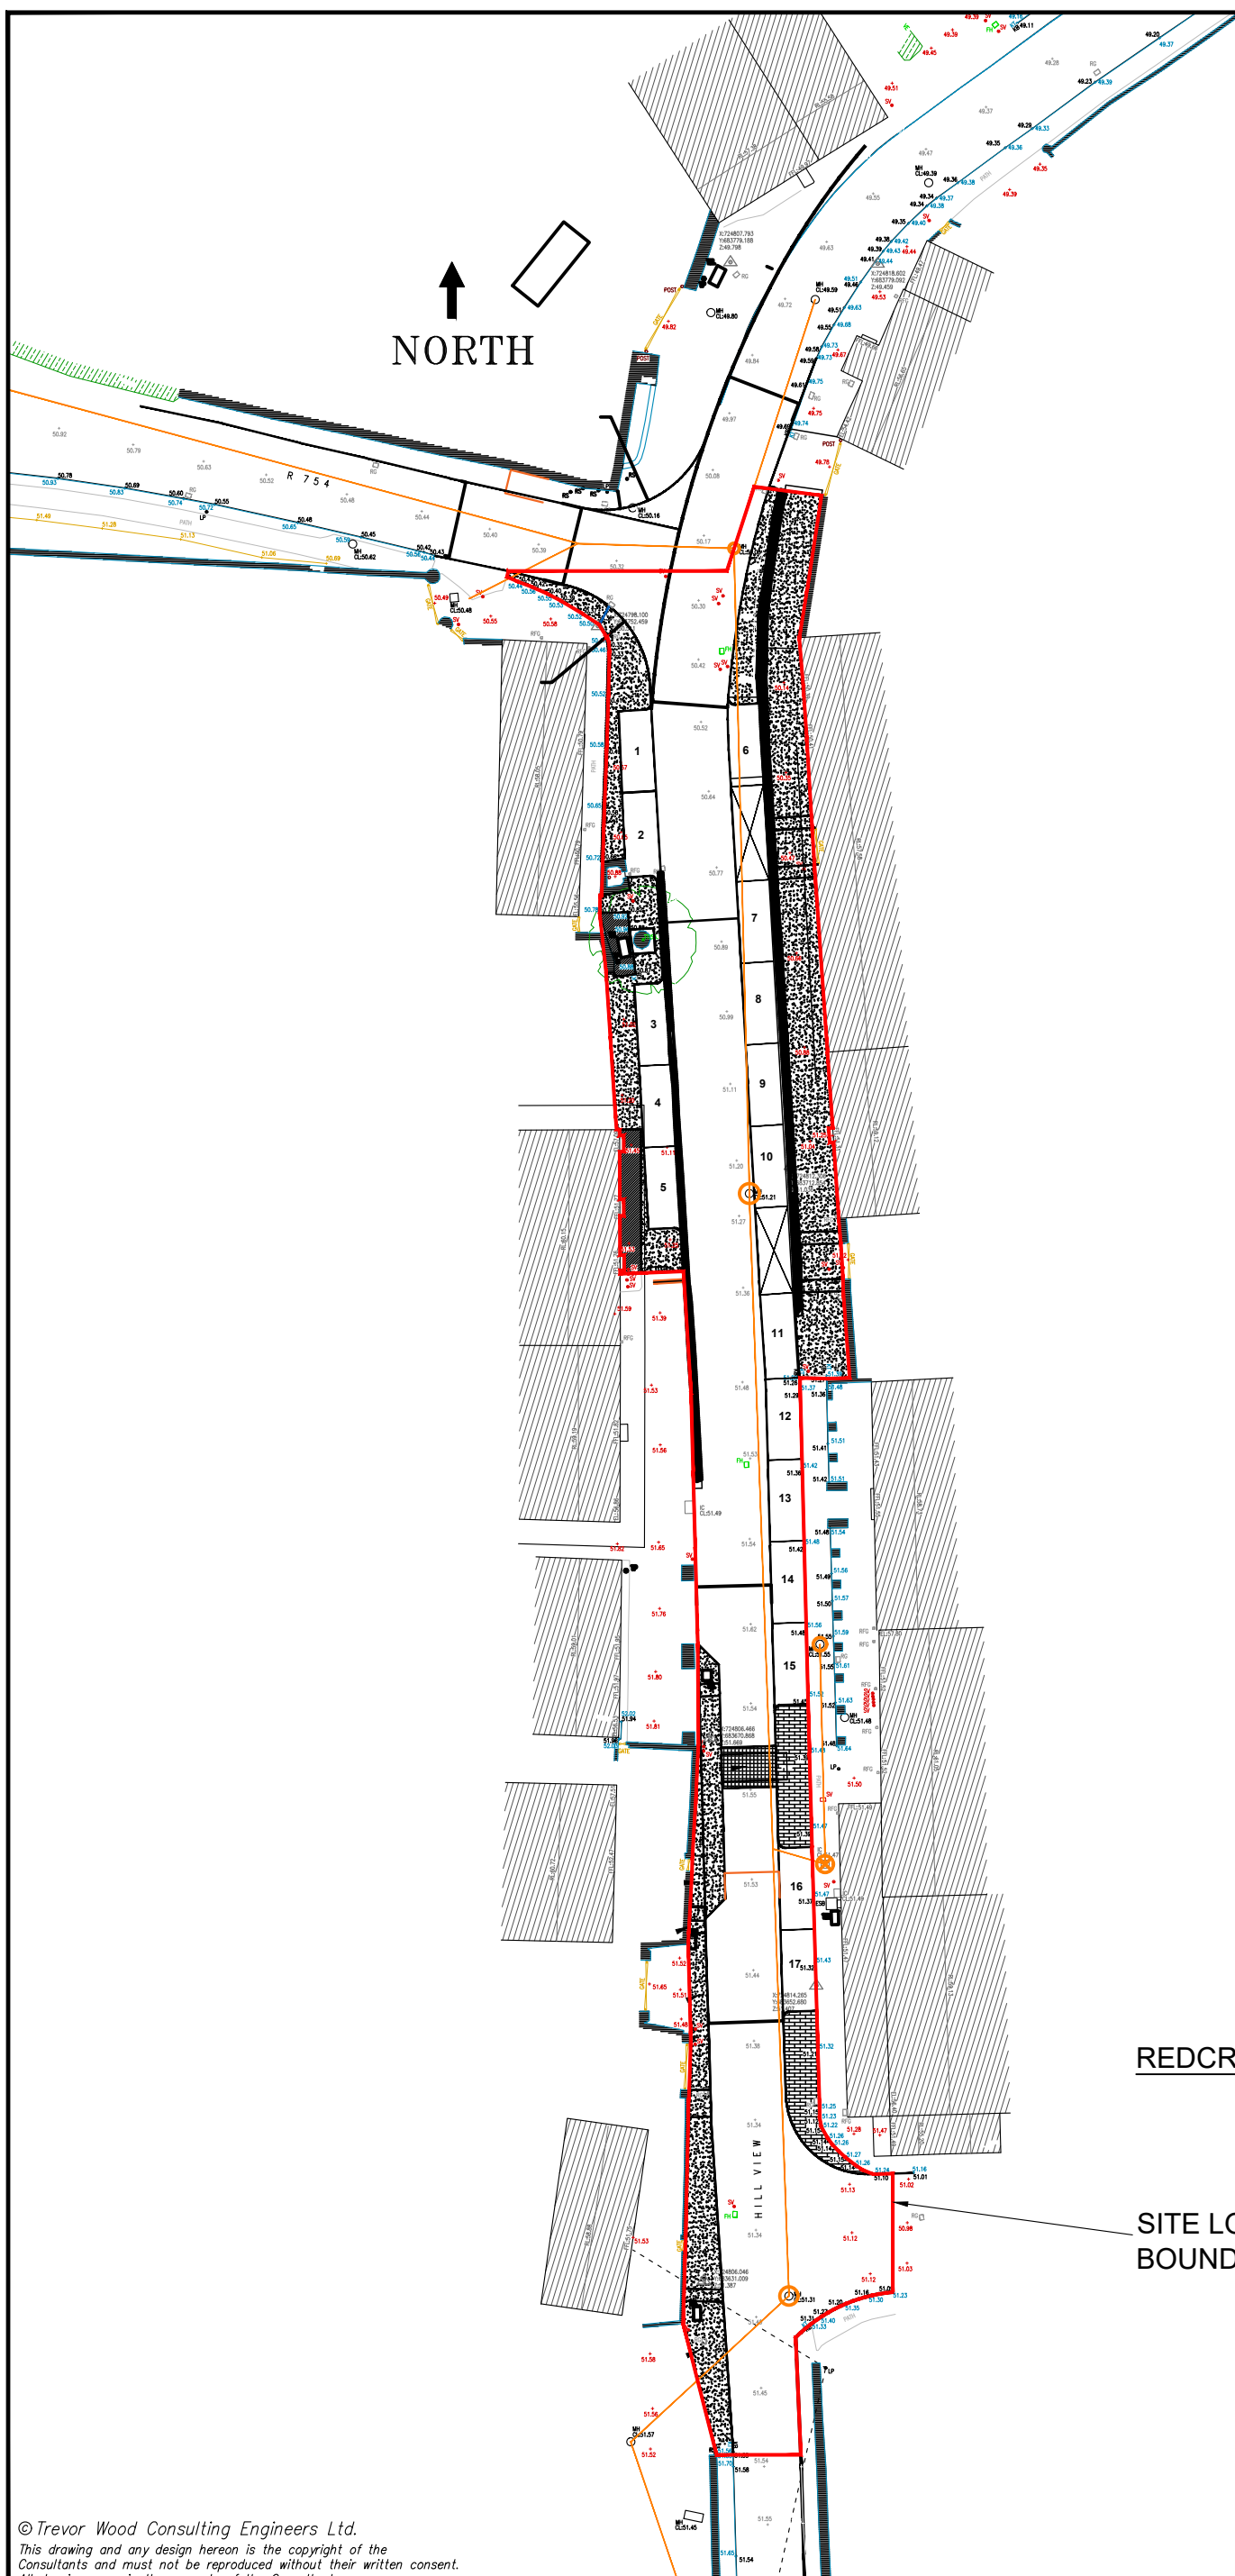

REDCROSS VILLAGE

SITE LOCATION / BOUNDARY

© Trevor Wood Consulting Engineers Ltd.
 This drawing and any design hereon is the copyright of the
 Consultants and must not be reproduced without their written consent.
 All drawings remain the property of the Consultants.

REV.	AMENDMENT	BY	DATE

Client:
 WICKLOW COUNTY COUNCIL

Job: REDCROSS VILLAGE PAVING SCHEME.
 Title: SITE LOCATION / BOUNDARY

Trevor Wood
 CONSULTING ENGINEERS LTD

5 Wentworth Place
 Wicklow Town
 County Wicklow
 A67 Y96D
 T : 0404 61310
 M : 087 960 8318
 email : info@twce.ie

Tech. Check: TW	Stage: PLANNING
Eng. Check: TW	Scale: 1:500 @ A3
Approved: TW	Drawn: MpD
	Date: JULY 2020
	Drawing No: 20-13-04
	Rev: P0