


RevNo	Revision note	Date	Signature	Checked



Extract OS 3616.04

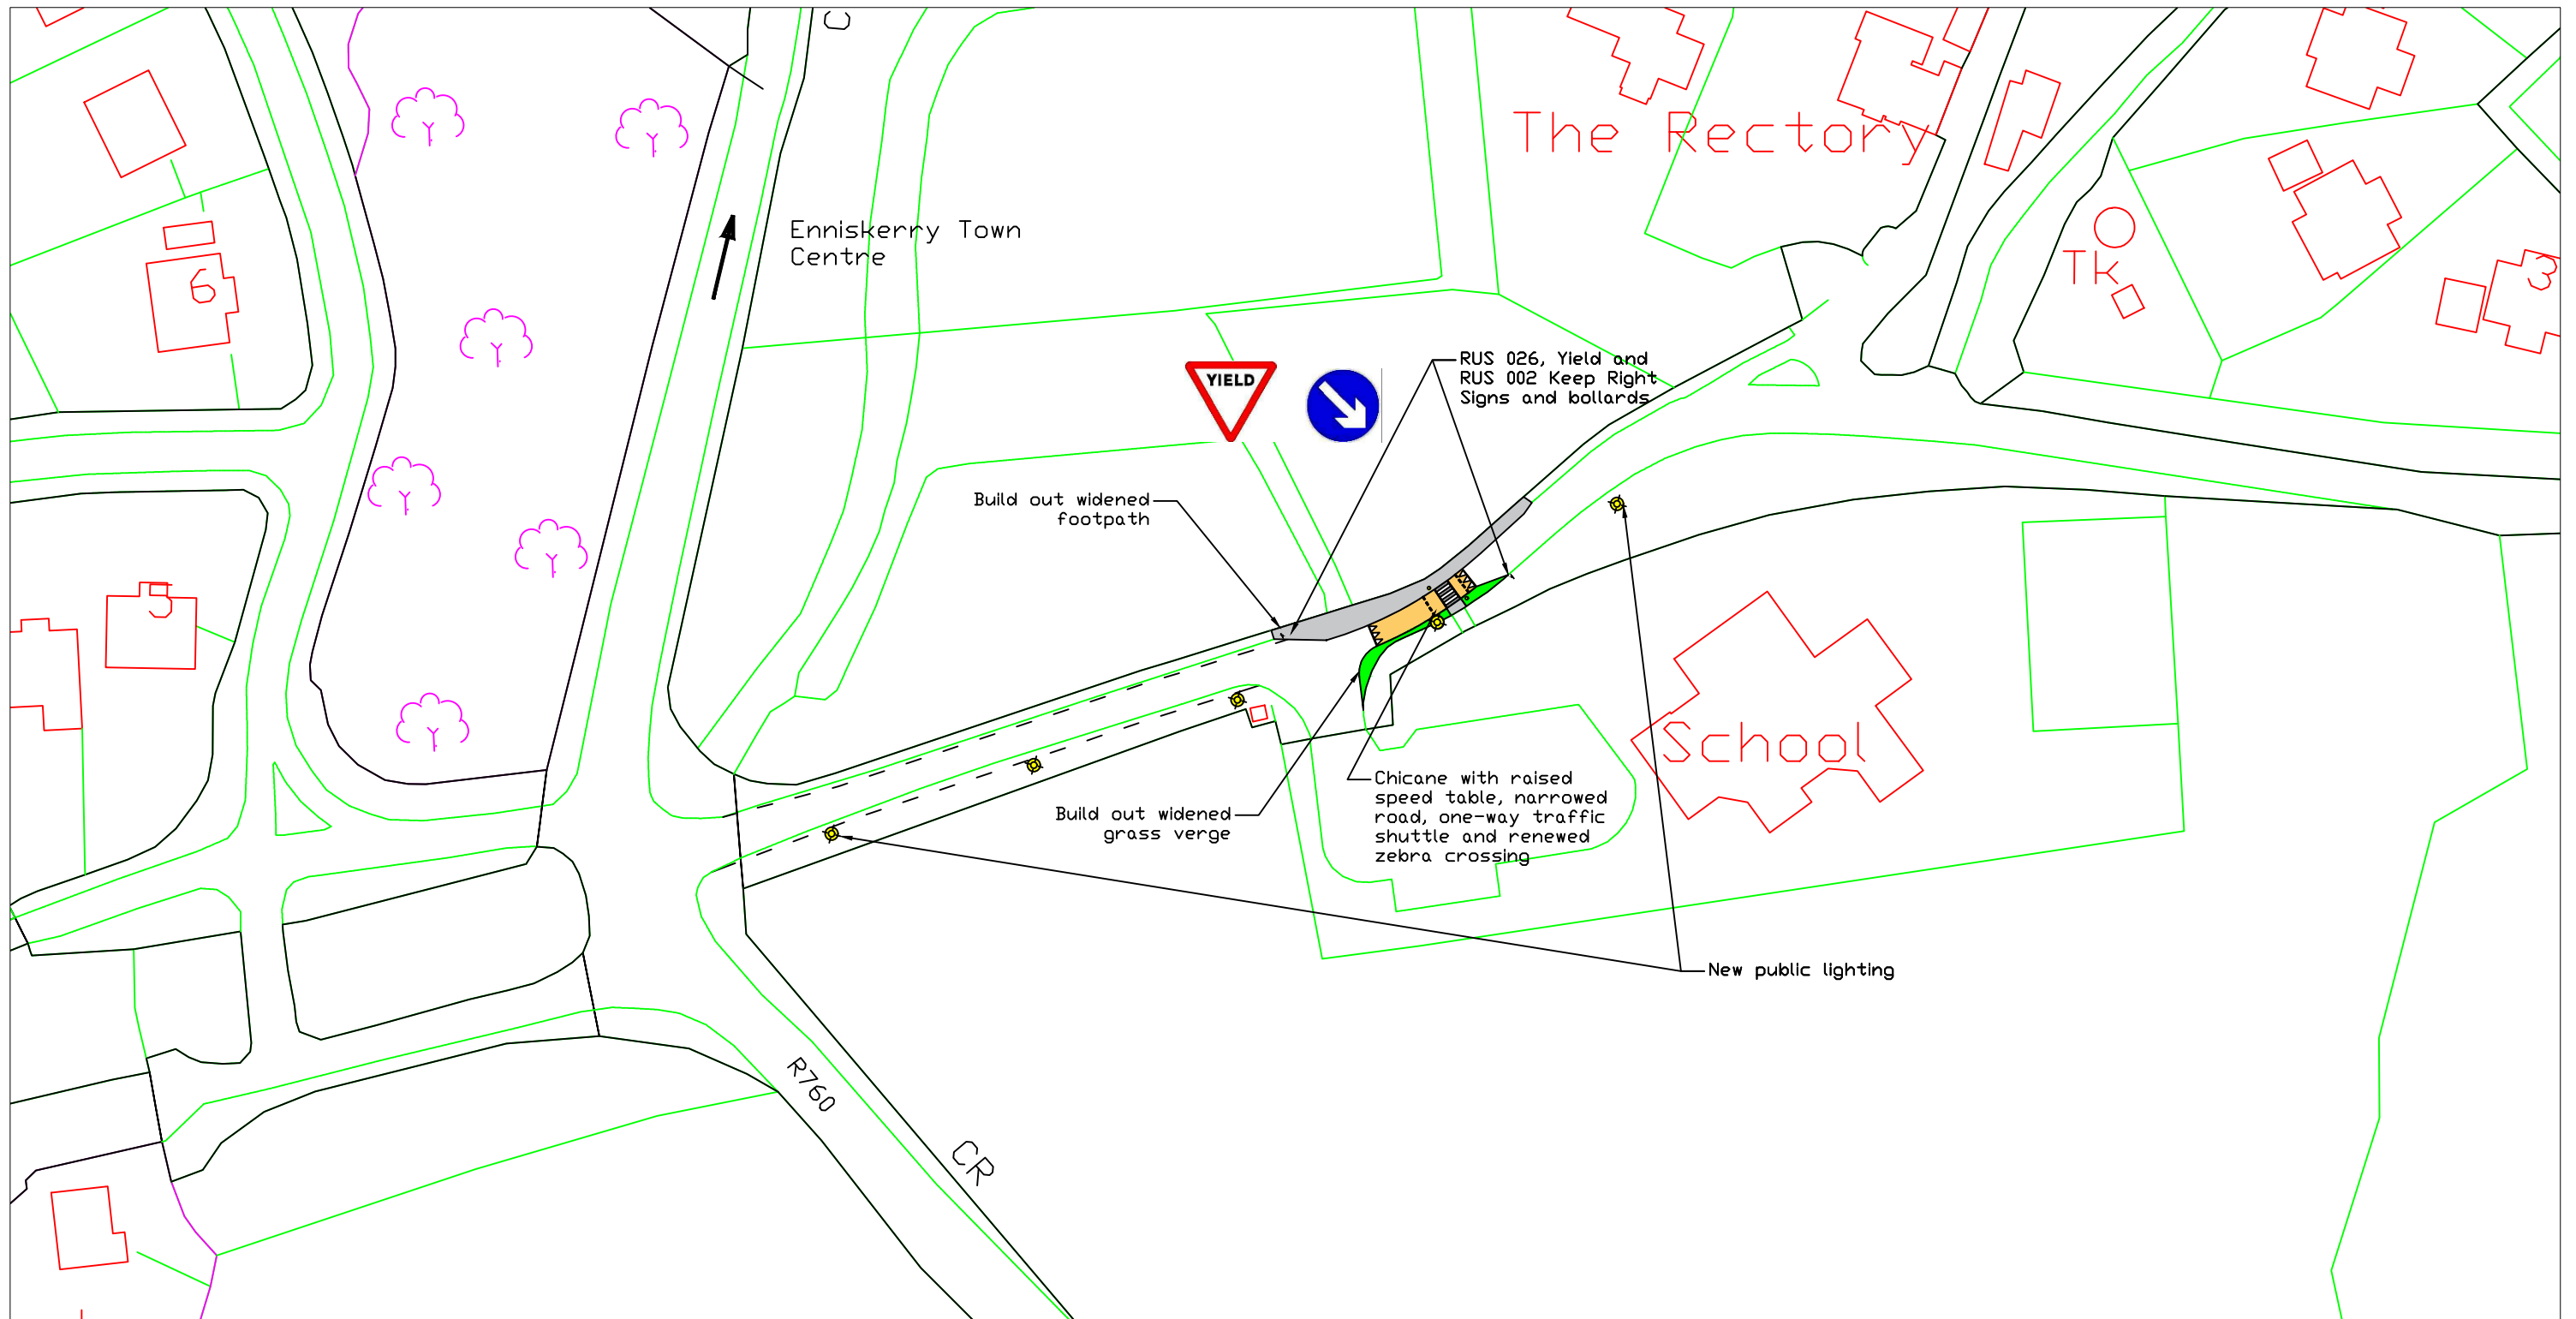

Designed by L. Bourke	Checked by	Approved by - date XXX	Filename XXX	Date 05/07/22	Scale 1:1,000_A3
Wicklow County Council Bray M.D.			POWERSCOURT NATIONAL SCHOOL TRAFFIC CALMING LAYOUT PLAN		
			Edition 1	Sheet 1	