




RevNo	Revision note	Date	Signature	Checked

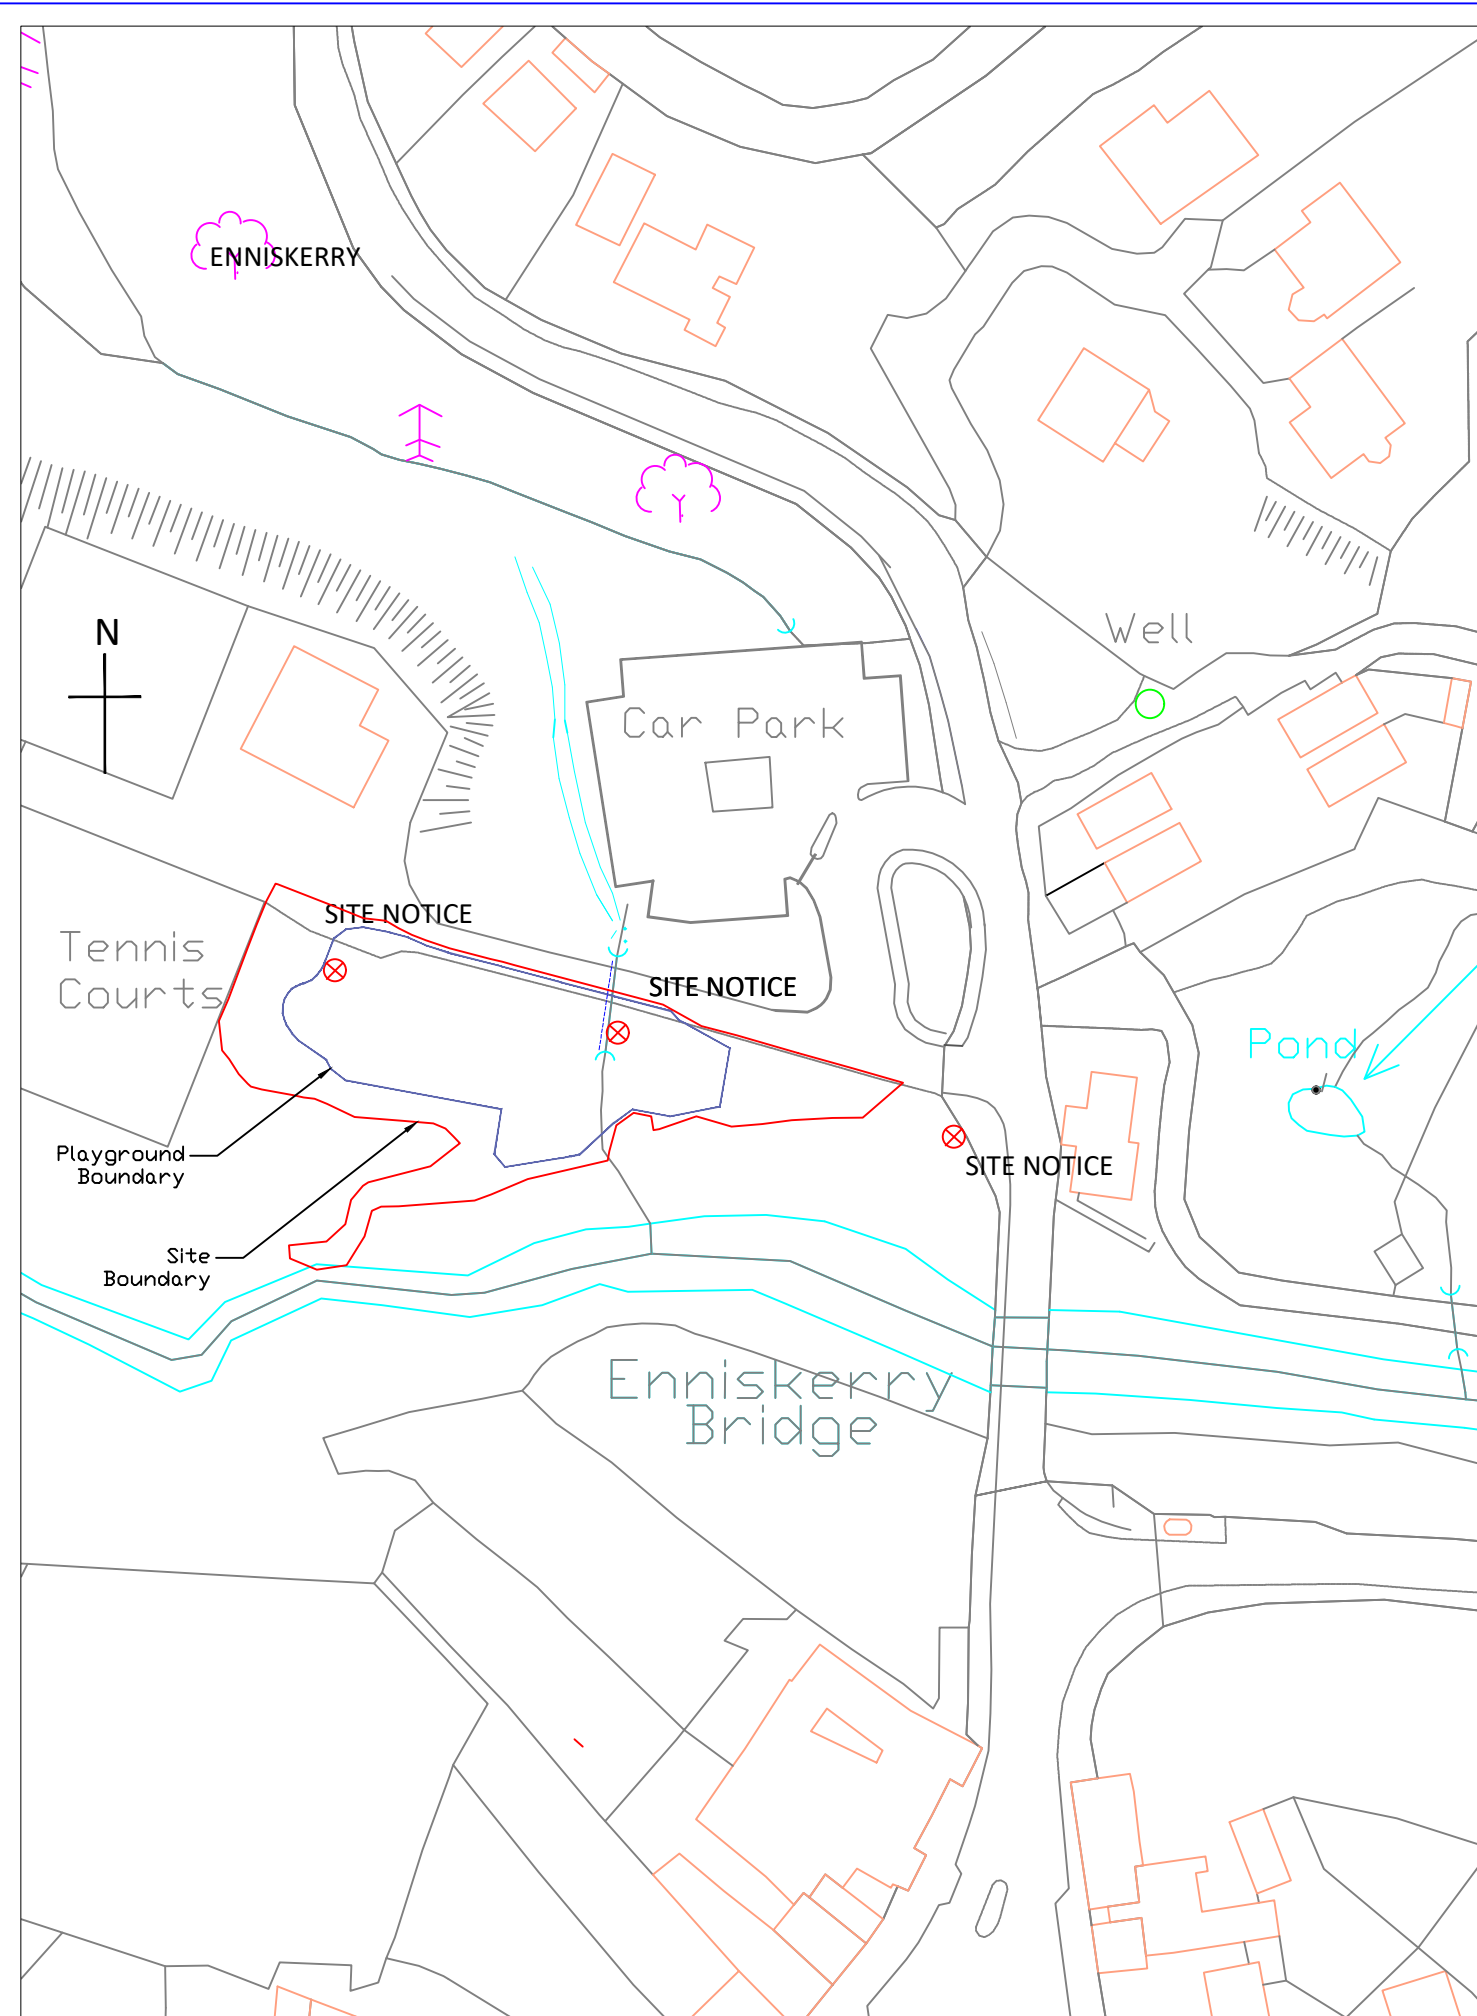

SITE NOTICES 1:1,000

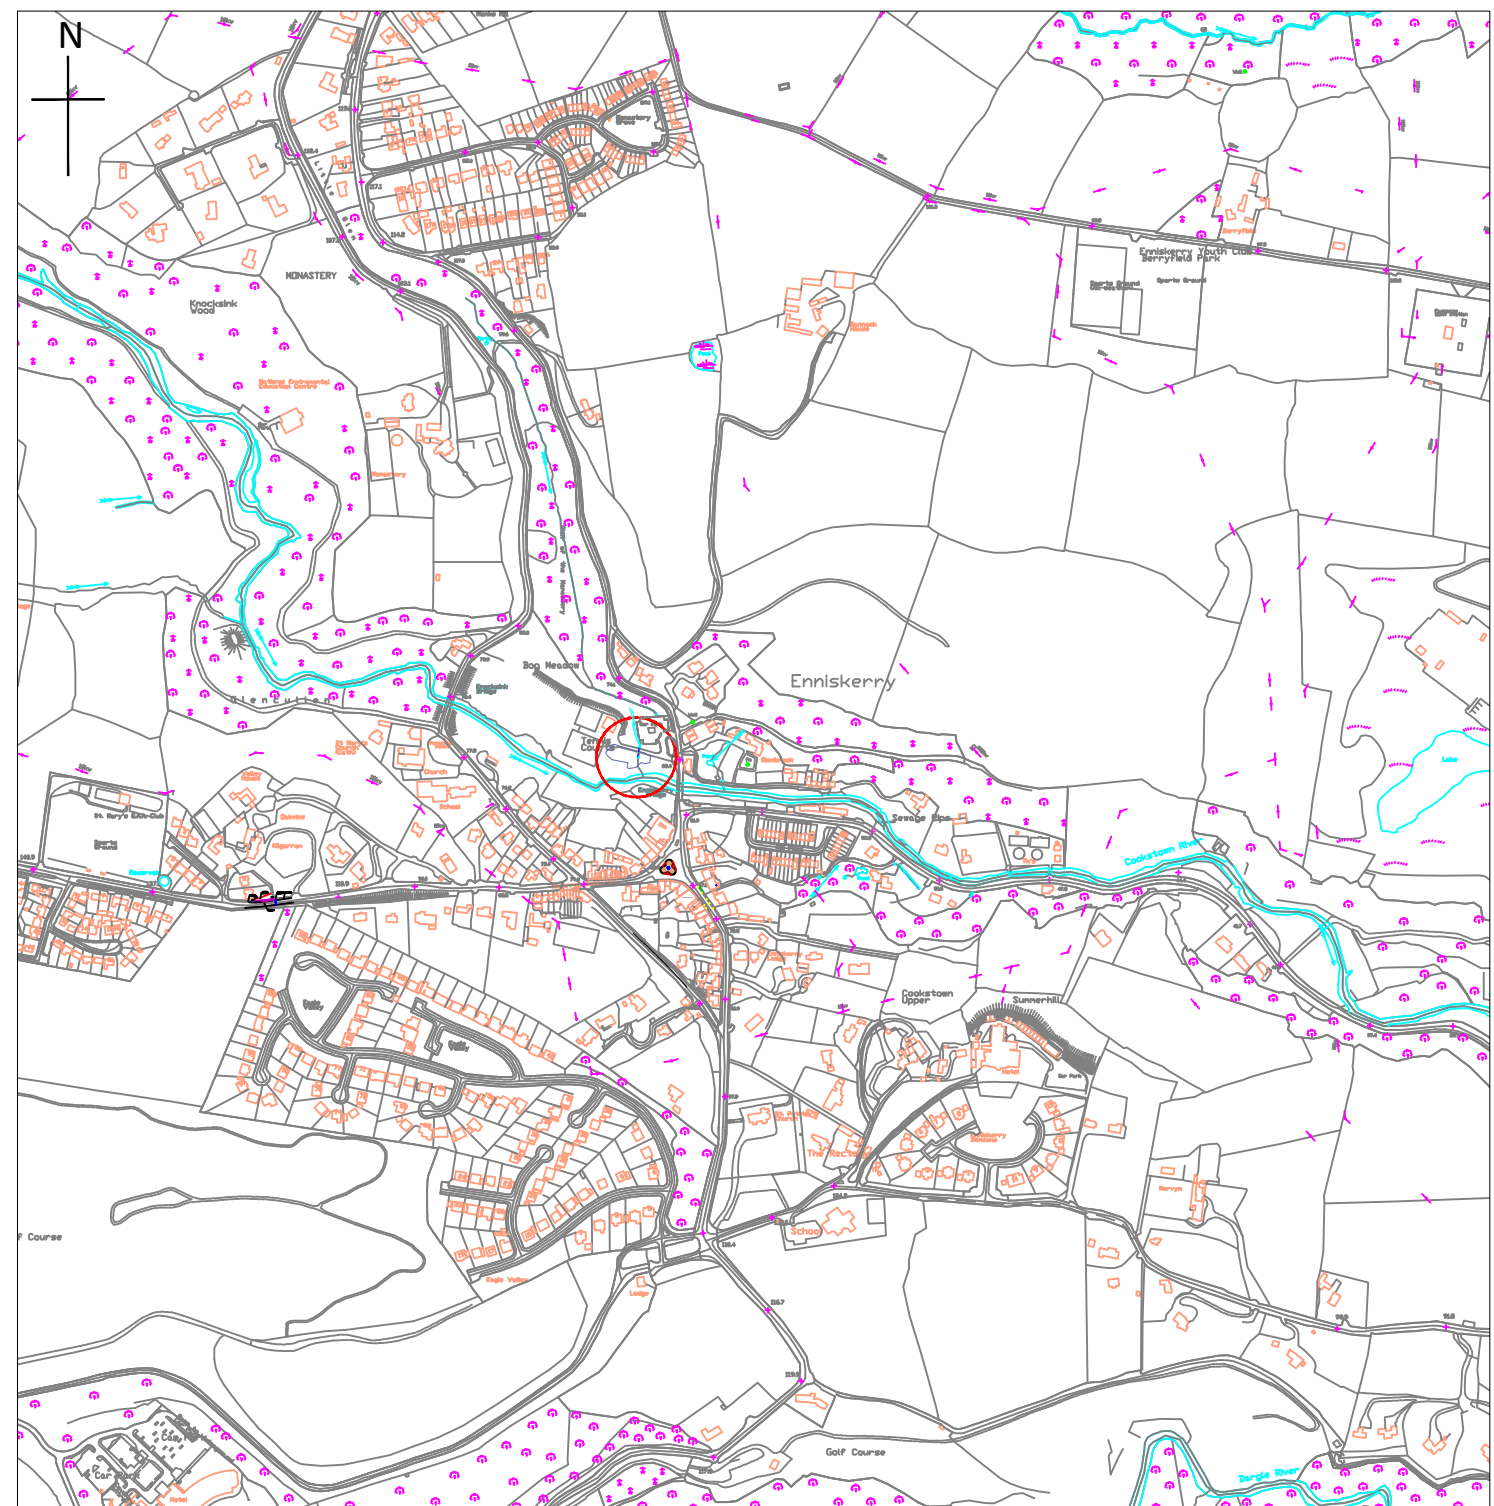

SITE LOCATIONS 1:10,000

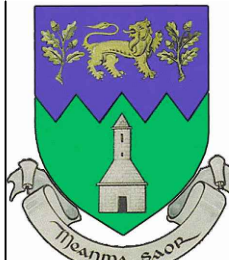	Designed by L.Bourke	Checked by	Approved by - date L.Gallagher	Filename XXX	Date 17/06/22	Scale AS_SHOWN
	Wicklow County Council			BOGMEADOW, ENNISKERRY PLAYGROUND PART 8 SITE LOCATION & SITE NOTICES		
	Bray M.D.					
				Edition 1	Sheet 1	