
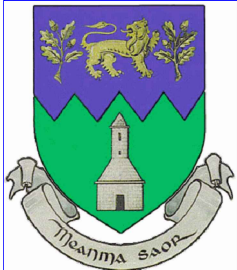


RevNo	Revision note	Date	Signature	Checked

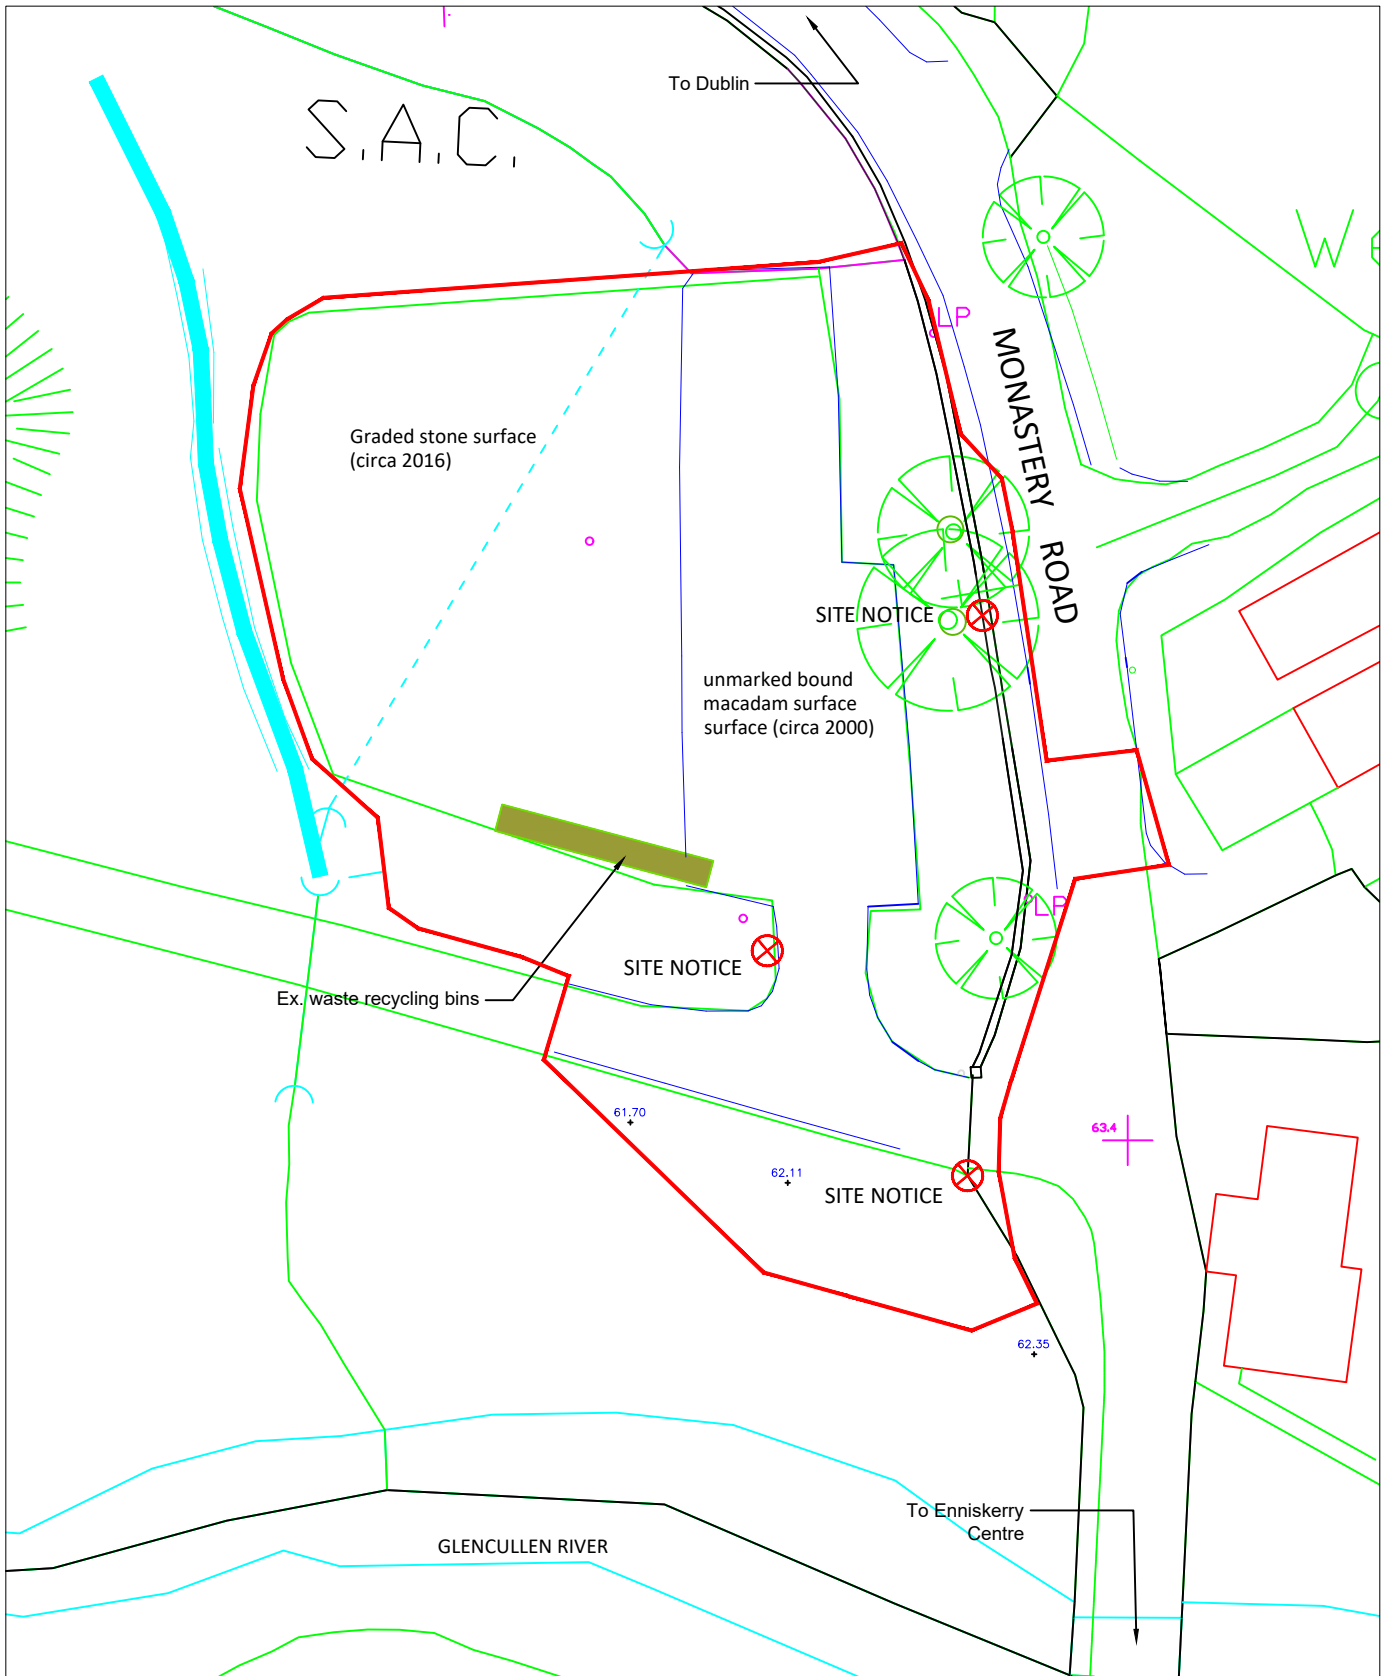

Designed by L.BOURKE	Checked by XXX	Approved by - date L.BOURKE	Filename XXX	Date 13/08/20	Scale 1:500
<b>Wicklow County Council</b> <b>Bray M.D.</b>		<b>BOGMEADOW CAR PARK &amp; BUS TERMINUS</b>			
		<b>EXISTING SITE &amp; SITE NOTICE LOCATIONS</b>	Edition 1	Sheet 1	