
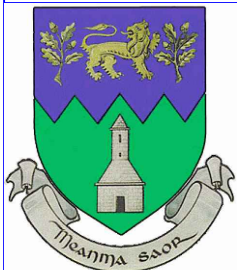


RevNo	Revision note	Date	Signature	Checked

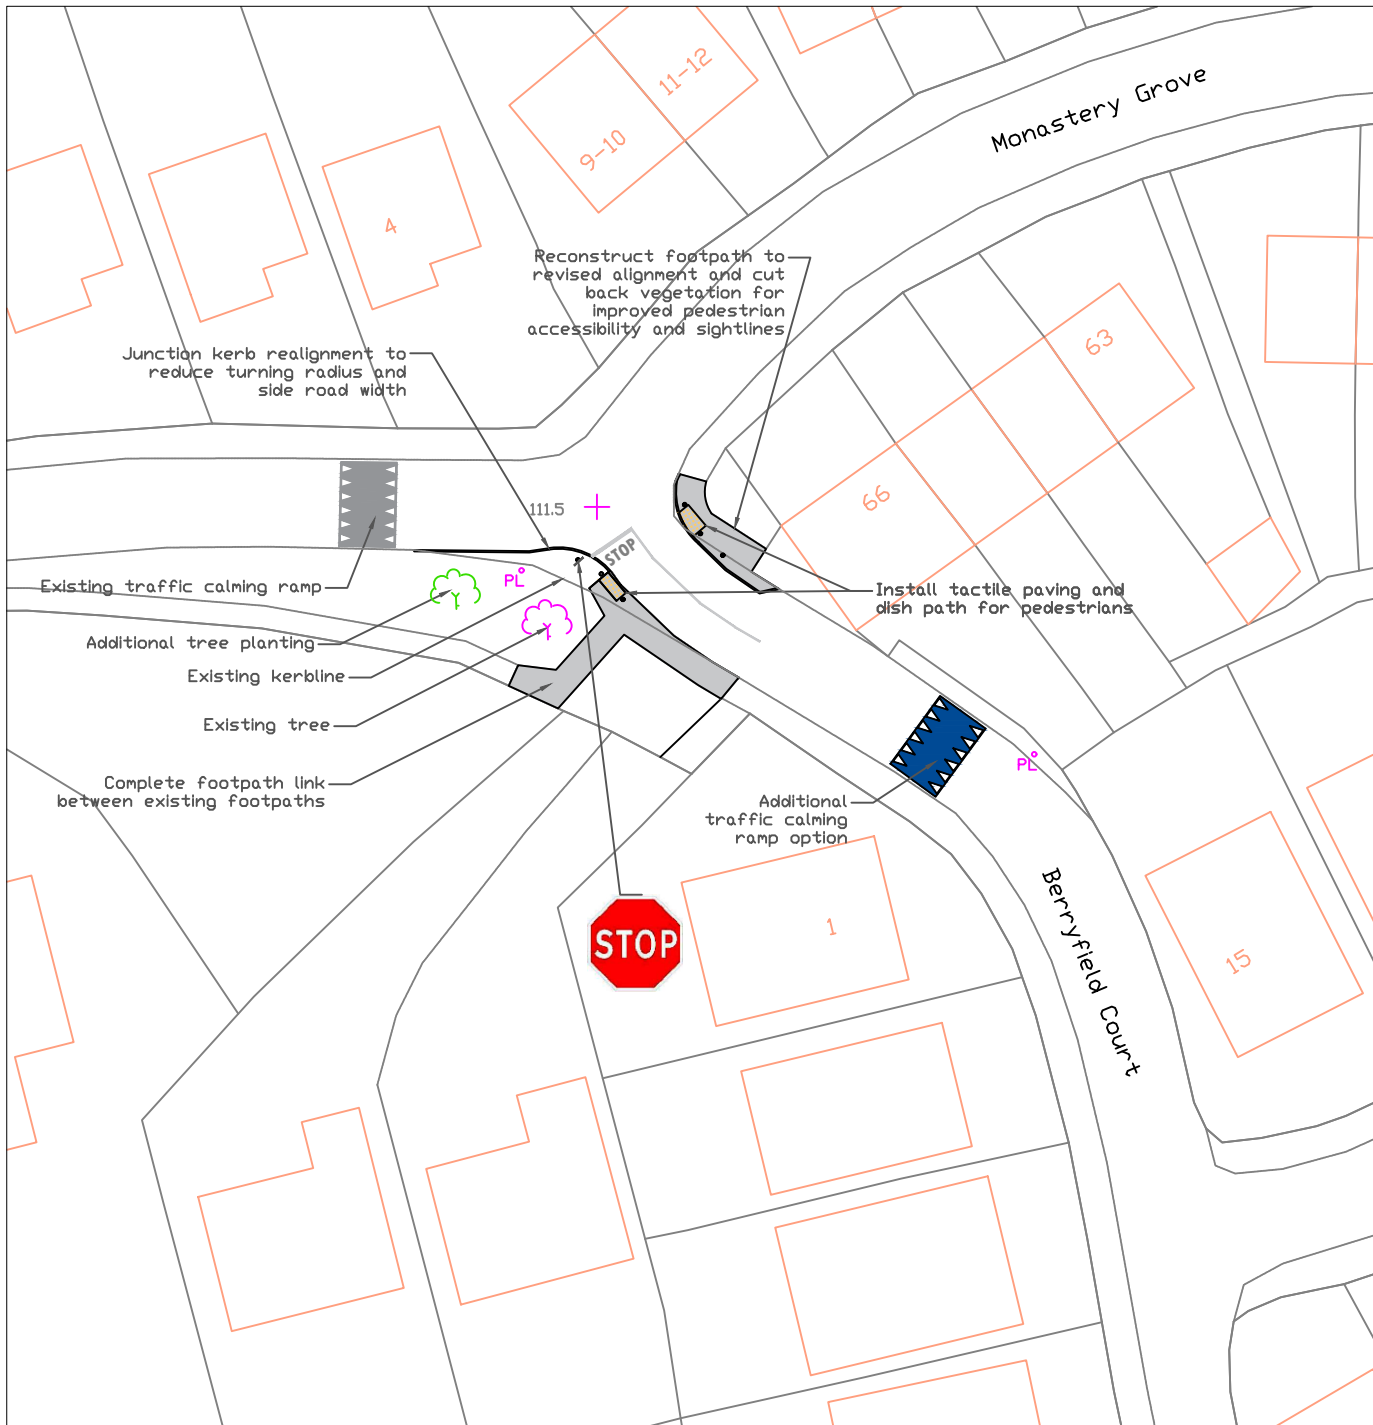

Produced by
L.BOURKE

Checked by
XXX

Approved by - date
M.F.

Filename
xxx

Date
16/10/23

Scale
1:500

**Wicklow County
Council**
Bray M.D.

**BERRYFIELD COURT JUNCTION
IMPROVEMENTS**

LAYOUT PLAN

Edition
1

Sheet
1