
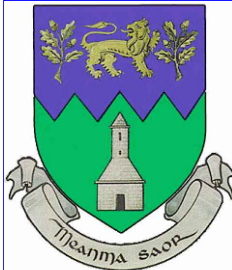


RevNo	Revision note	Date	Signature	Checked

Notes:

- Construct buildtouts to narrow junction with Pearse Road and create a chicane and a single traffic lane on Green Park.
- Give and Take traffic shuttle will operate at the created single lane
- Tree planting positioned to reduce long distance visibility but maintain minimum junction sightline requirements

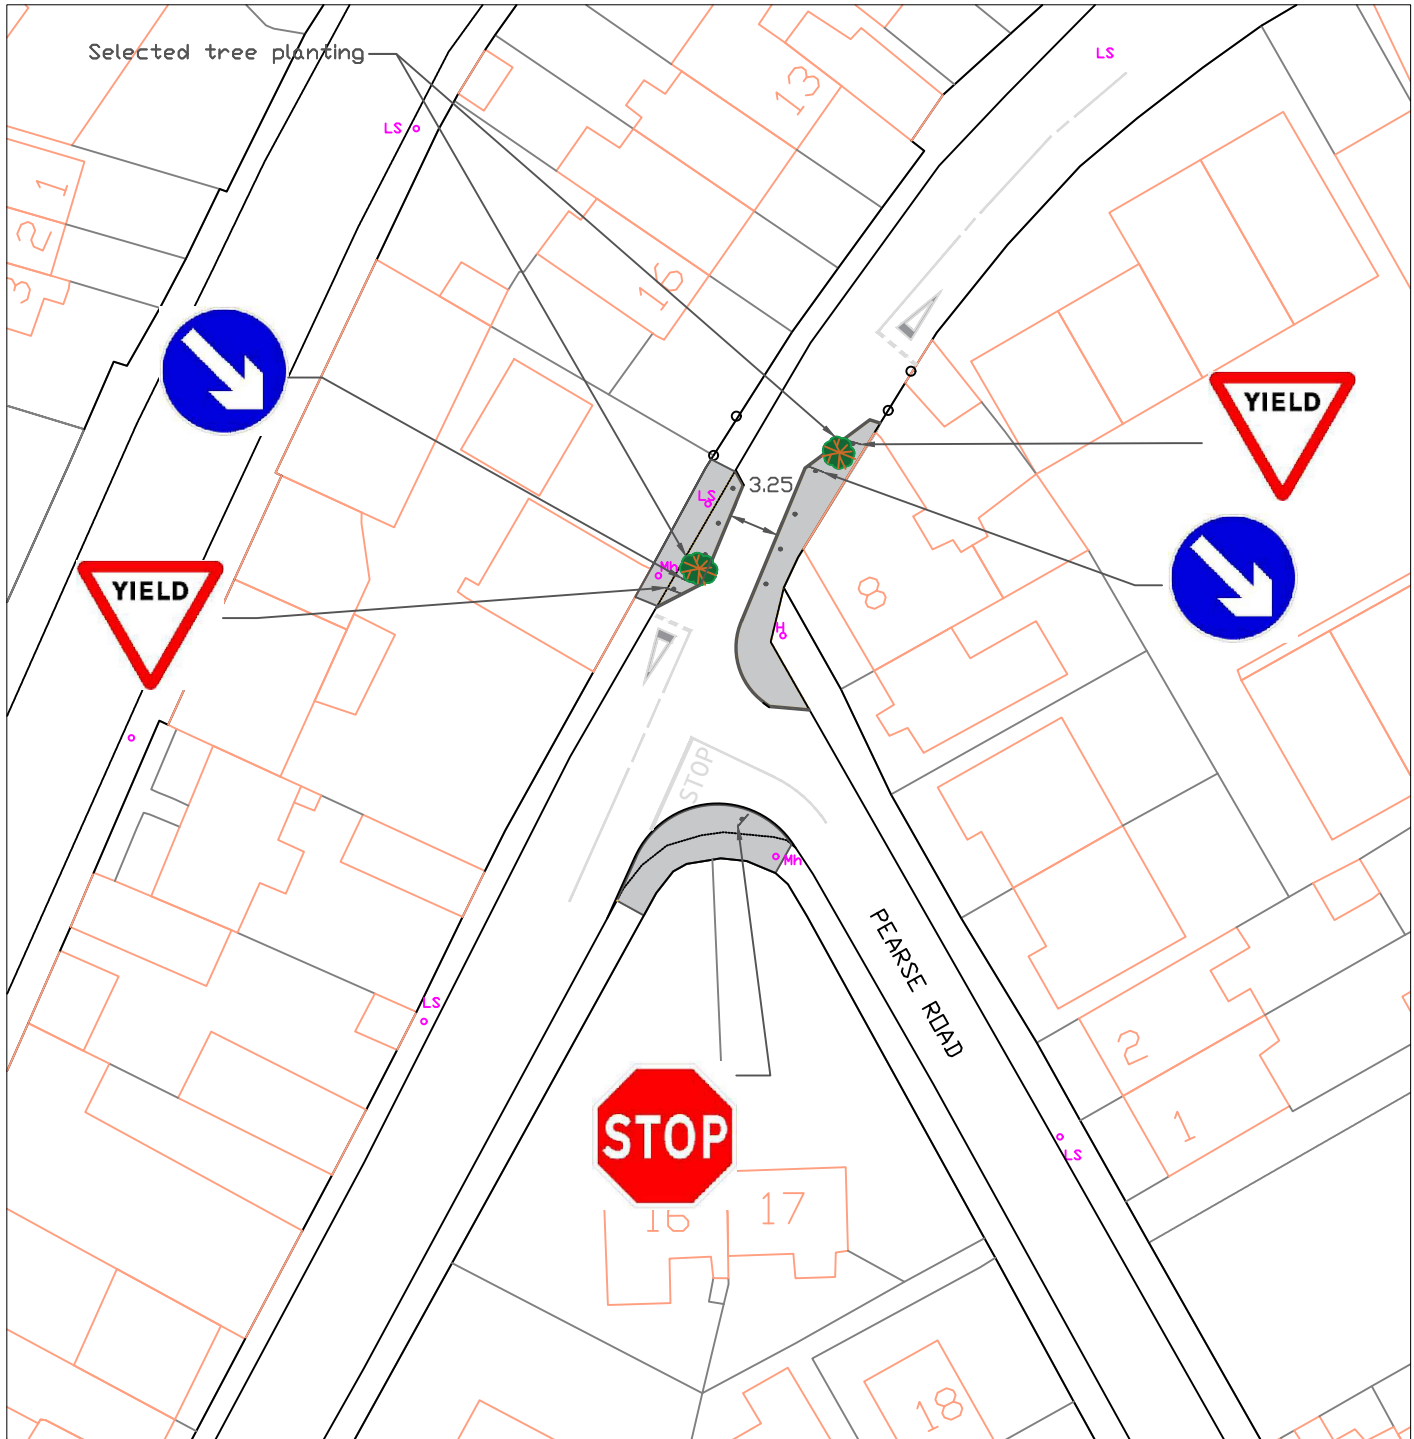

Designed by L.BOURKE	Checked by XXX	Approved by - date L.BOURKE	Filename TC_23.1	Date 06/10/23	Scale 1:500
<b>Wicklow County Council</b> <b>Bray M.D.</b>		GREENPARK ROAD-PEARSE ROAD TRAFFIC CALMING			Edition 1
		LAYOUT PLAN			