
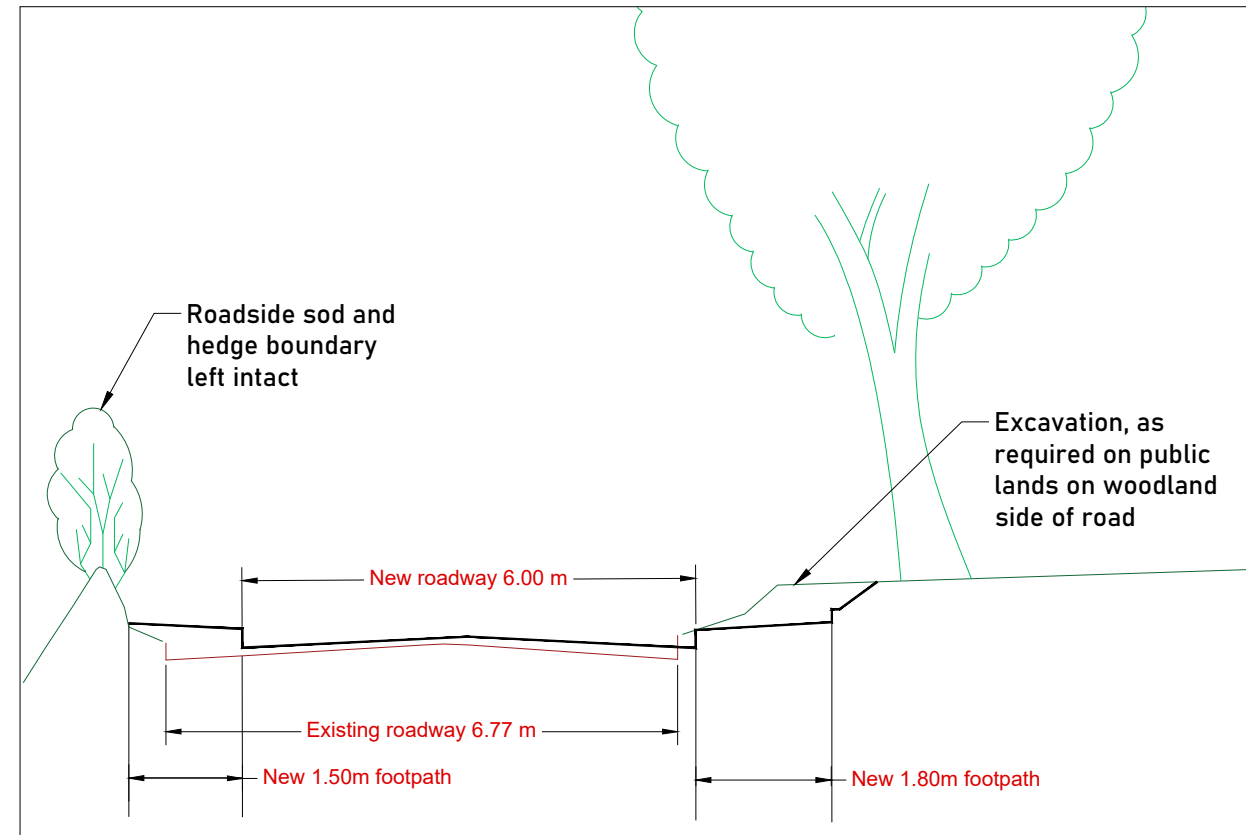


RevNo	Revision note	Date	Signature	Checked

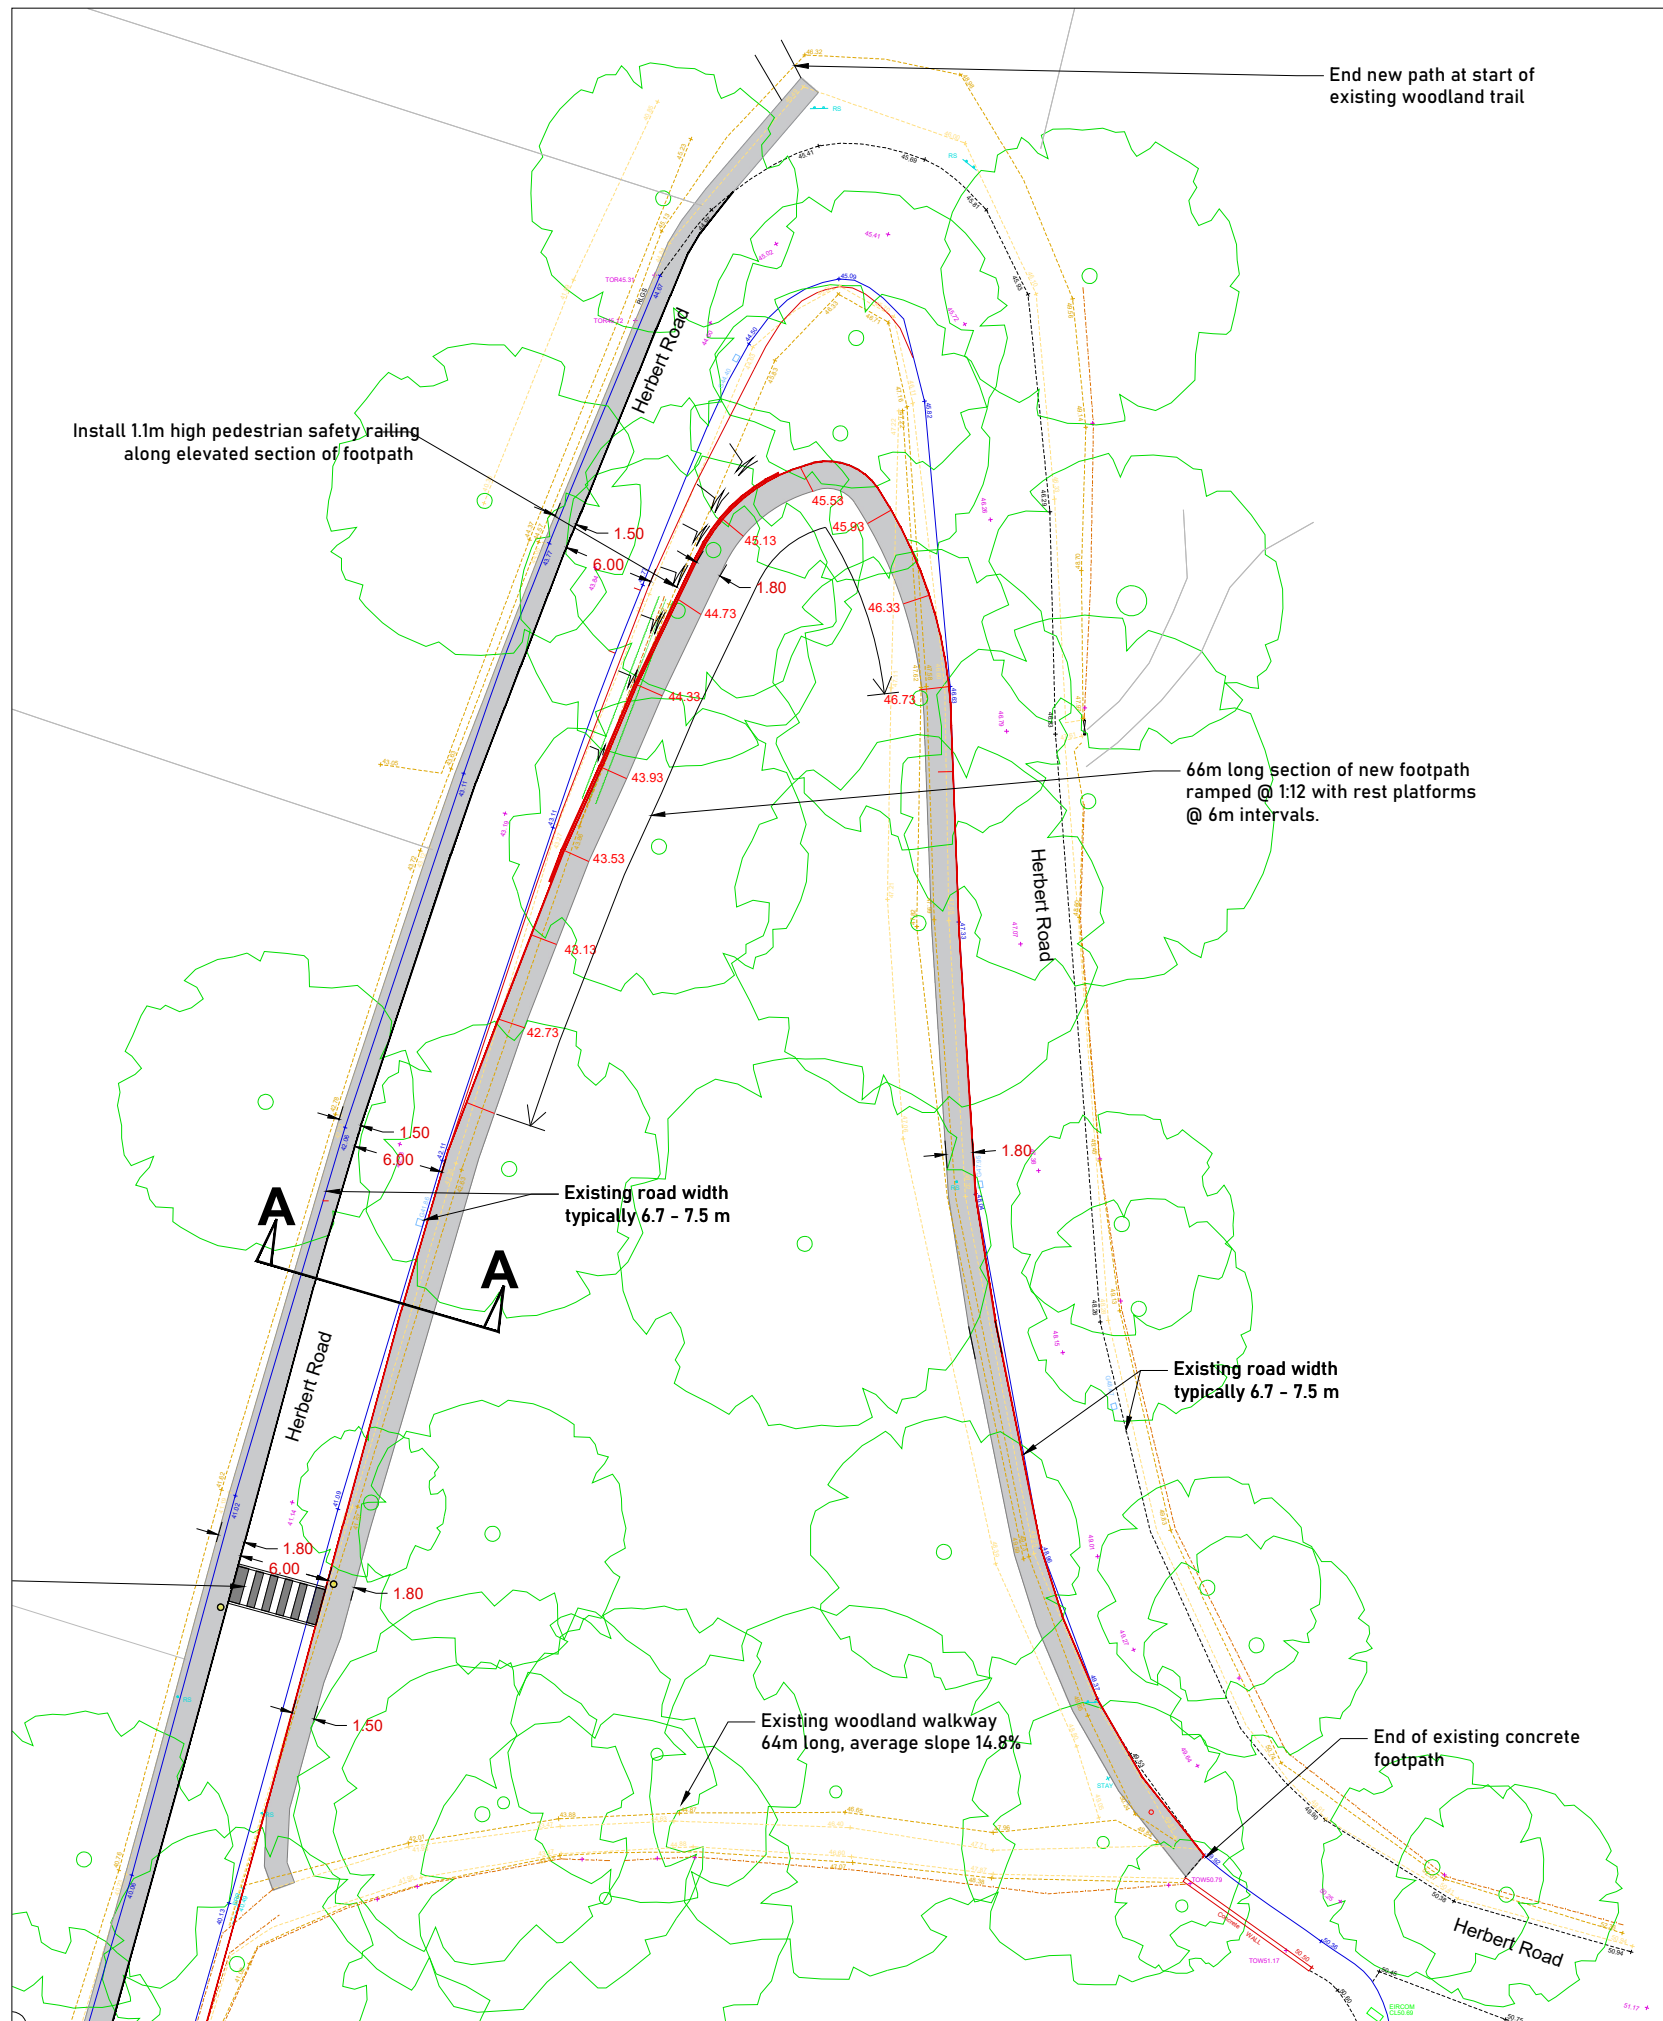

SECTION A-A

SCALE H: 1:100, V: 1:50

LEGEND

- Existing kerb
- Existing roadway edge
- New kerb
- Rear of verge
- Roadside sod boundary top
- Existing fencing



Designed by Liam Bourke	Checked by
-----------------------------------	------------

Wicklow County Council
Bray M.D.

Approved by - date XXX	Filename XXX	Date 25/07/22	Scale 1500
----------------------------------	------------------------	-------------------------	----------------------

HERBERT ROAD KILBRIDE FOOTPATH PART 8

LAYOUT PLAN 2 AND TYPICAL SECTION	Edition 1	Sheet 5
--	---------------------	-------------------