

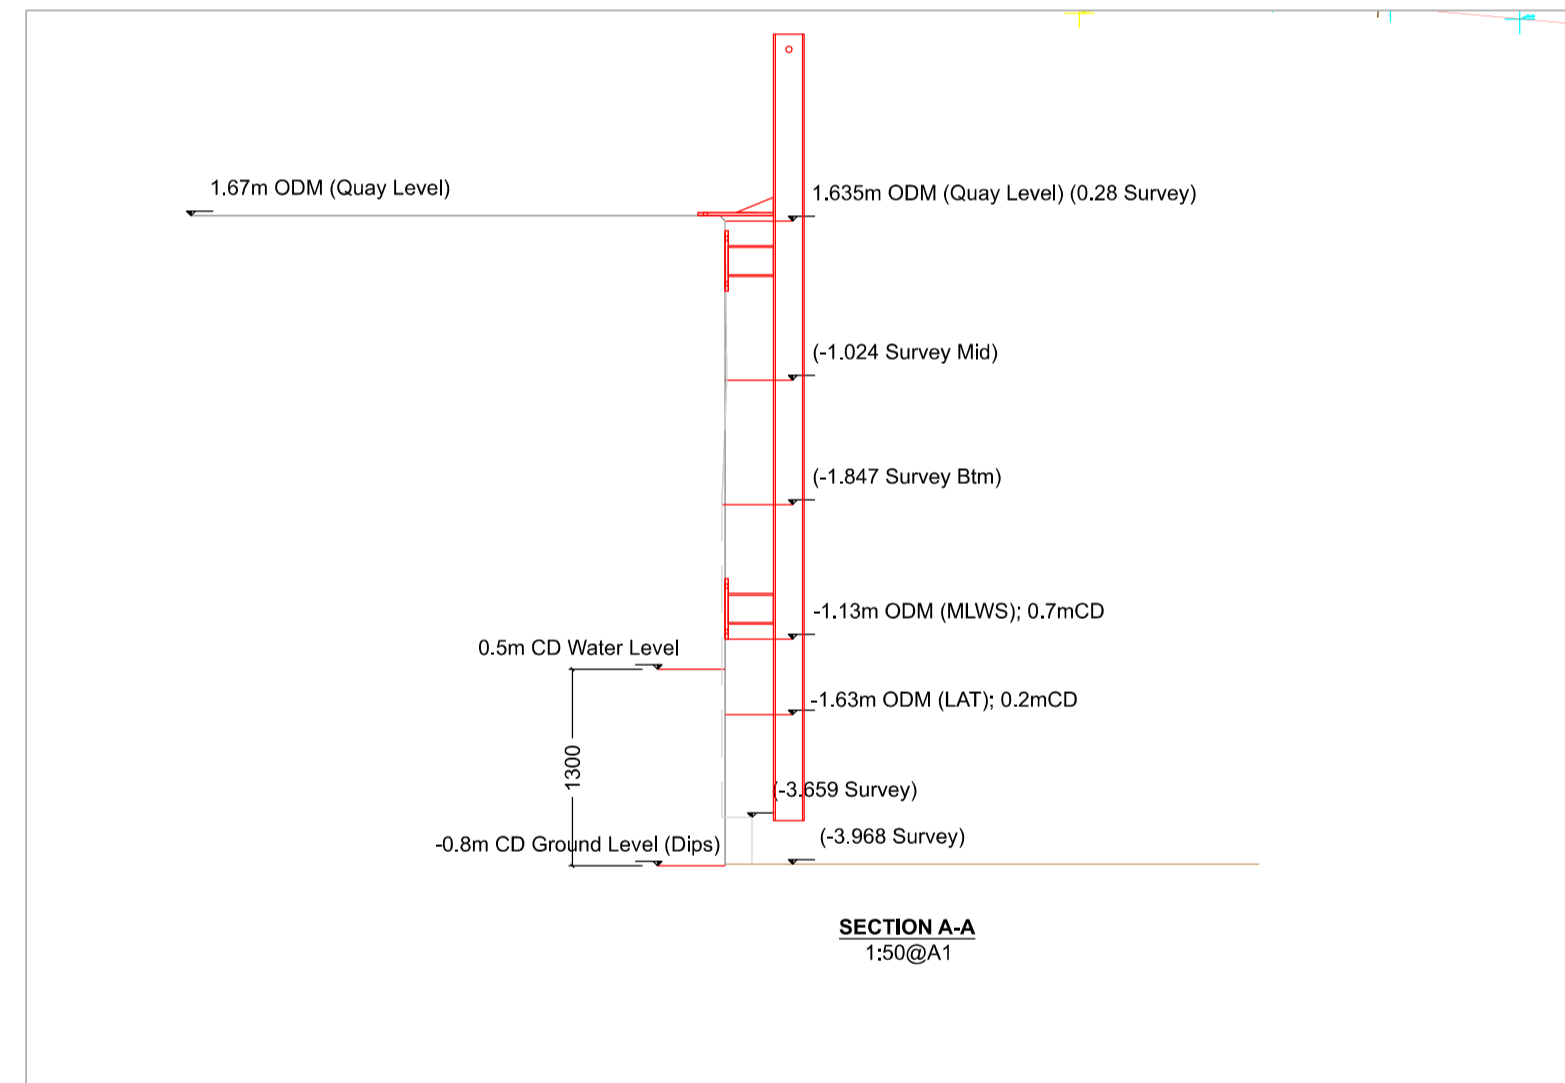


Pontoons include:

- 4Nr Ladders
- 5Nr H-Piles
- 27Nr Cleats

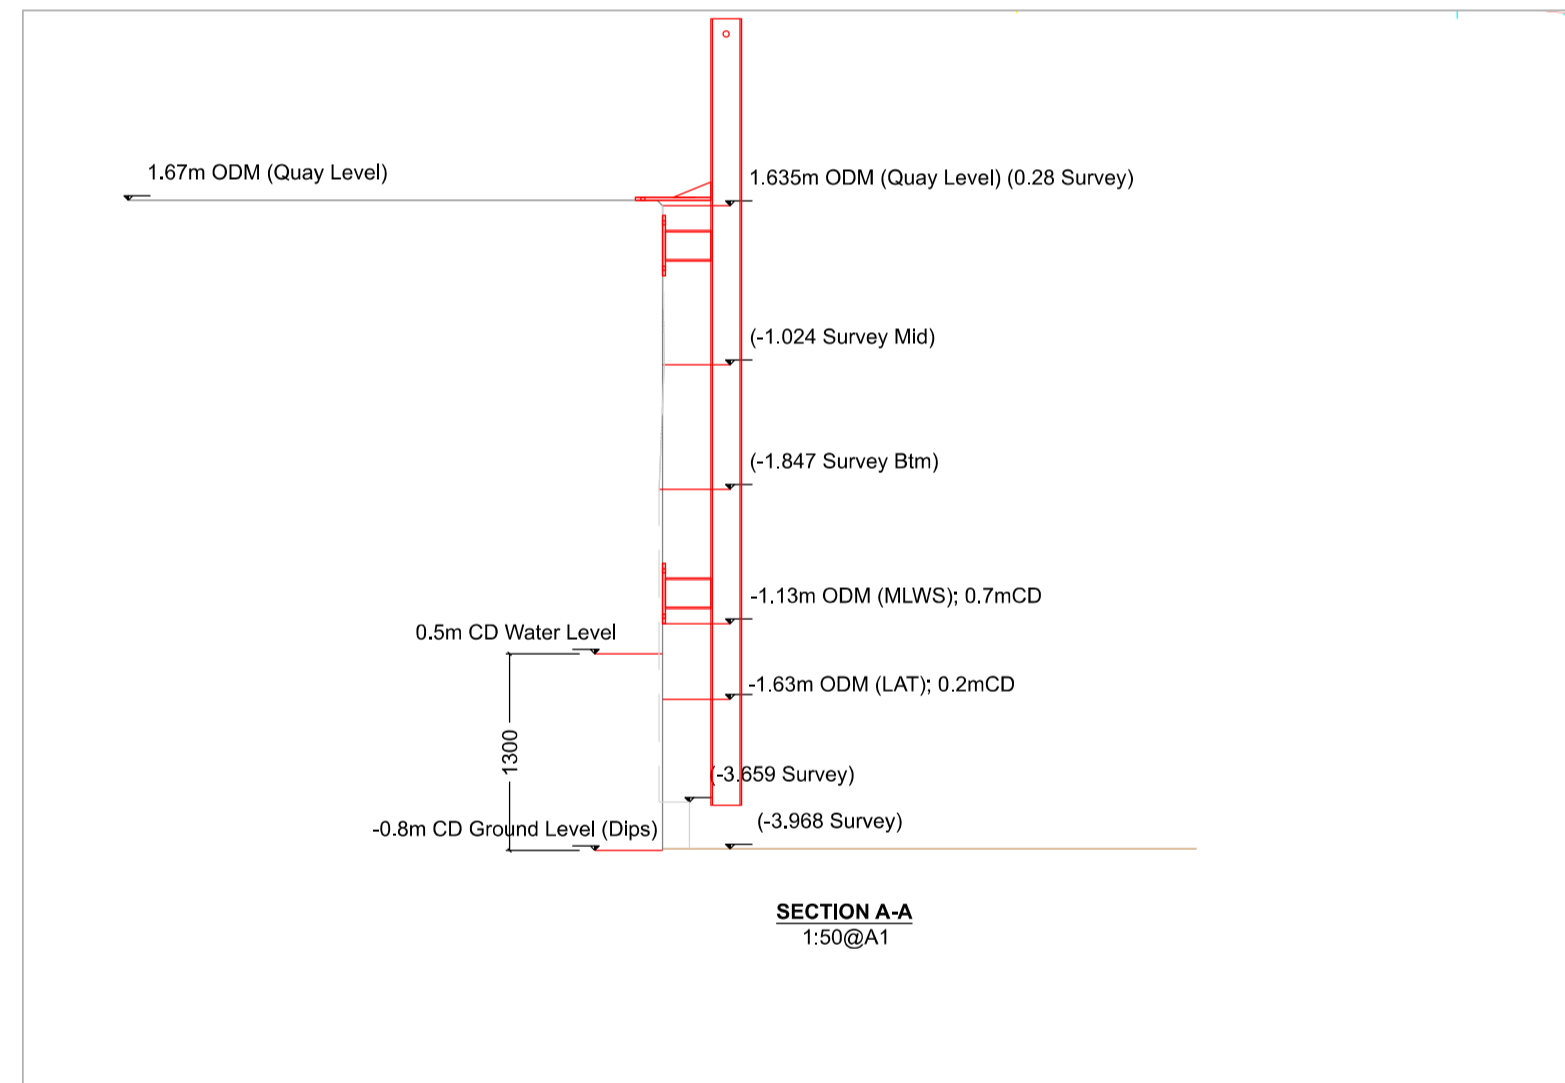

REV	COMMENTS	BY	DATE

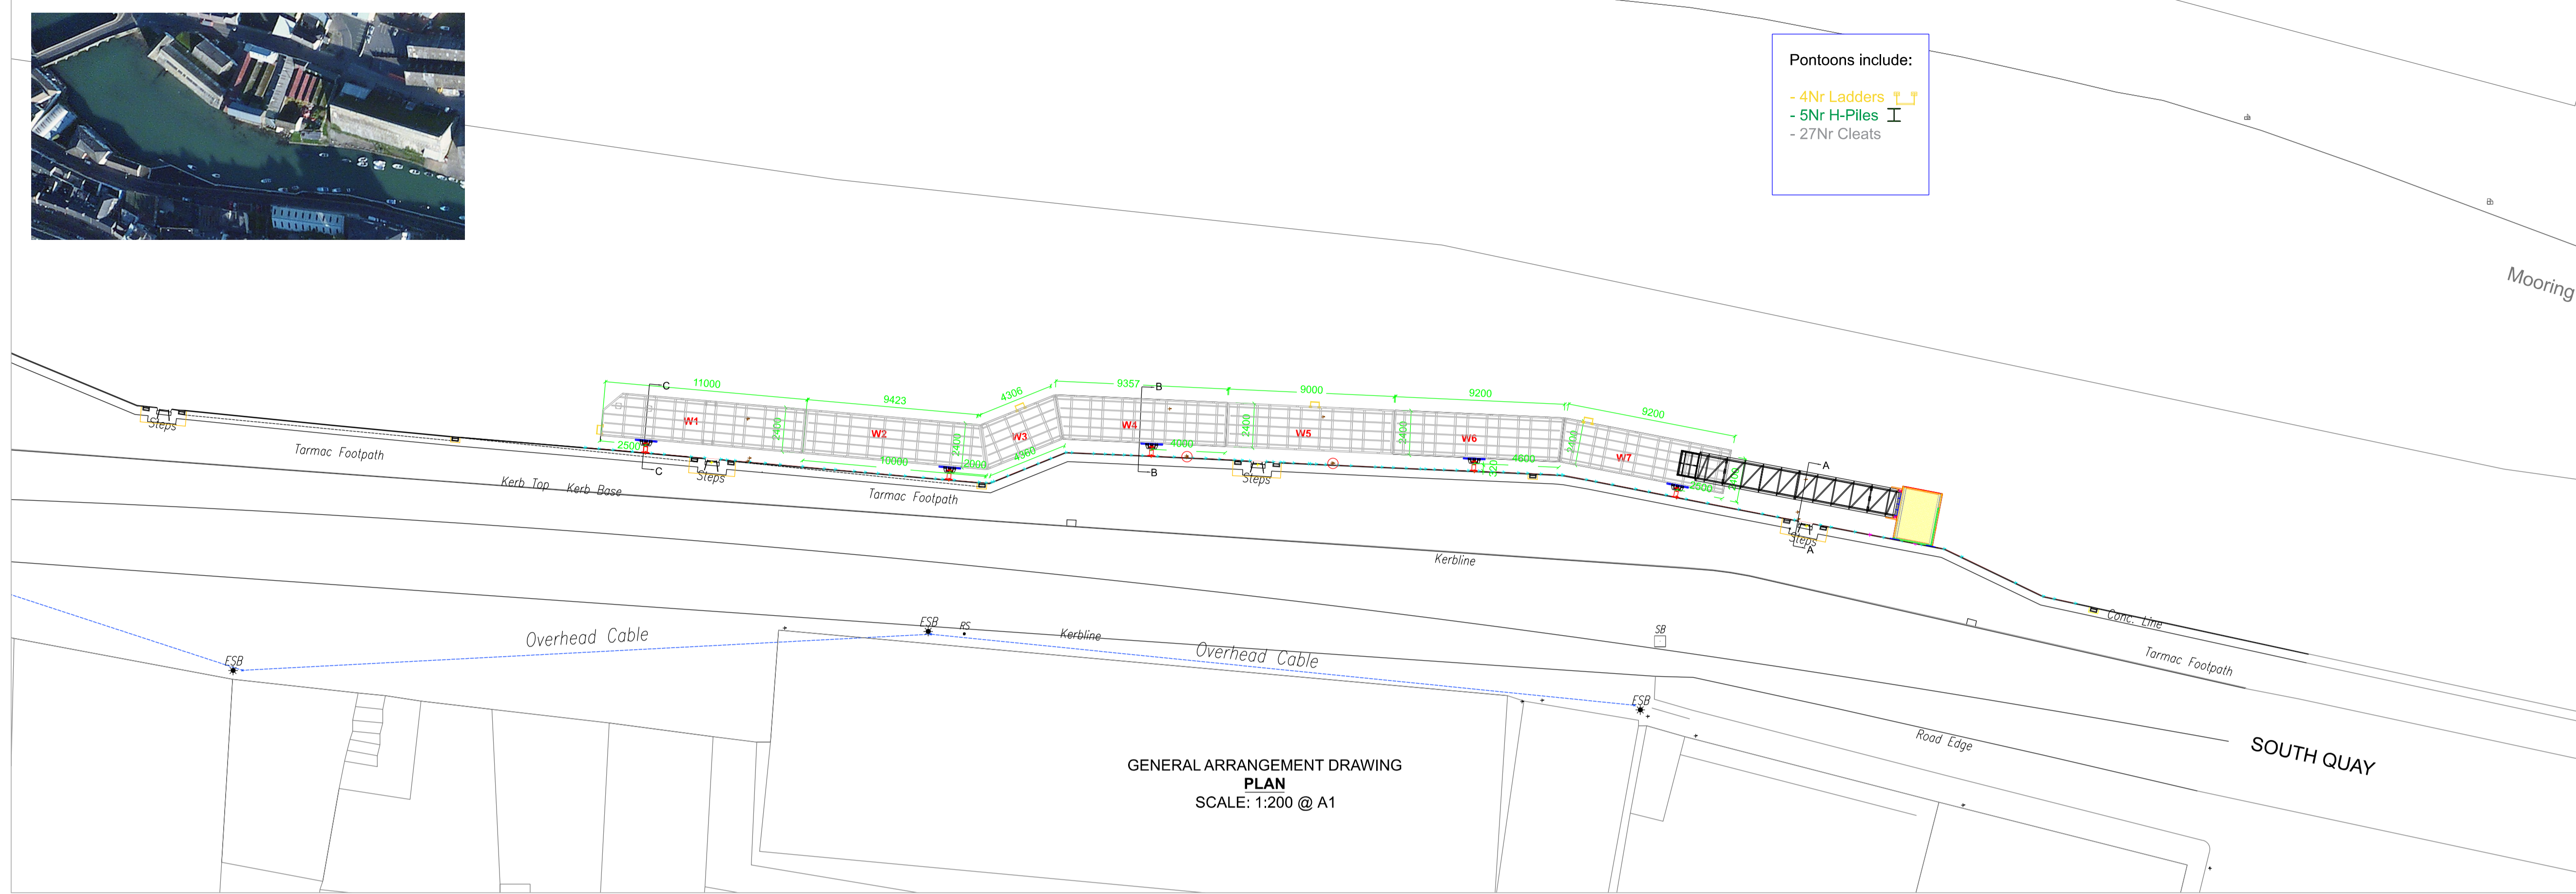

WICKLOW COUNTY COUNCIL

DIRECTOR OF SERVICES  
PLANNING, DEVELOPMENT and ENVIRONMENT  
WICKLOW COUNTY COUNCIL

Part 8 Application

PROJECT  
Wicklow Harbour Pontoon

DRAWING TITLE  
Proposed Layout

DATE  
October 2019

DRAWING NUMBER	SCALE	SHEET SIZE
03/0365/00/01	As Shown	A1
DRAWN BY:	ENG. CHECK:	OP'S CHECK:
REVISION		
0		