

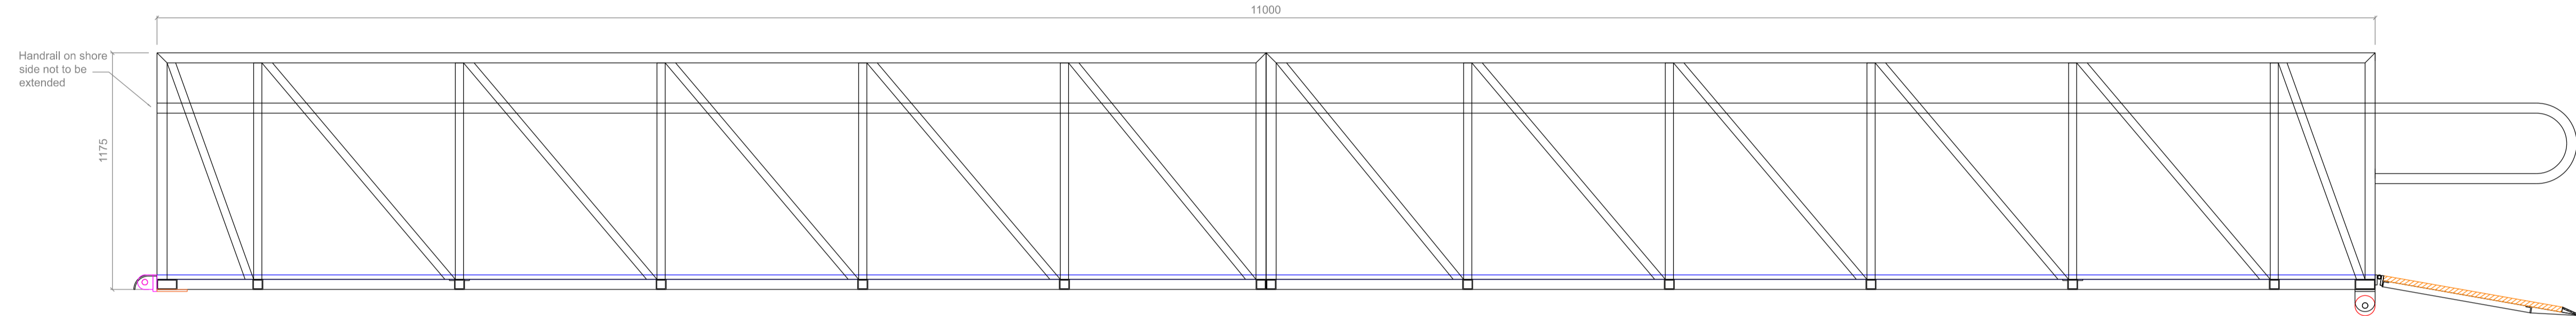




GENERAL ARRANGEMENT DRAWING  
PLAN  
SCALE: 1:20 @ A1

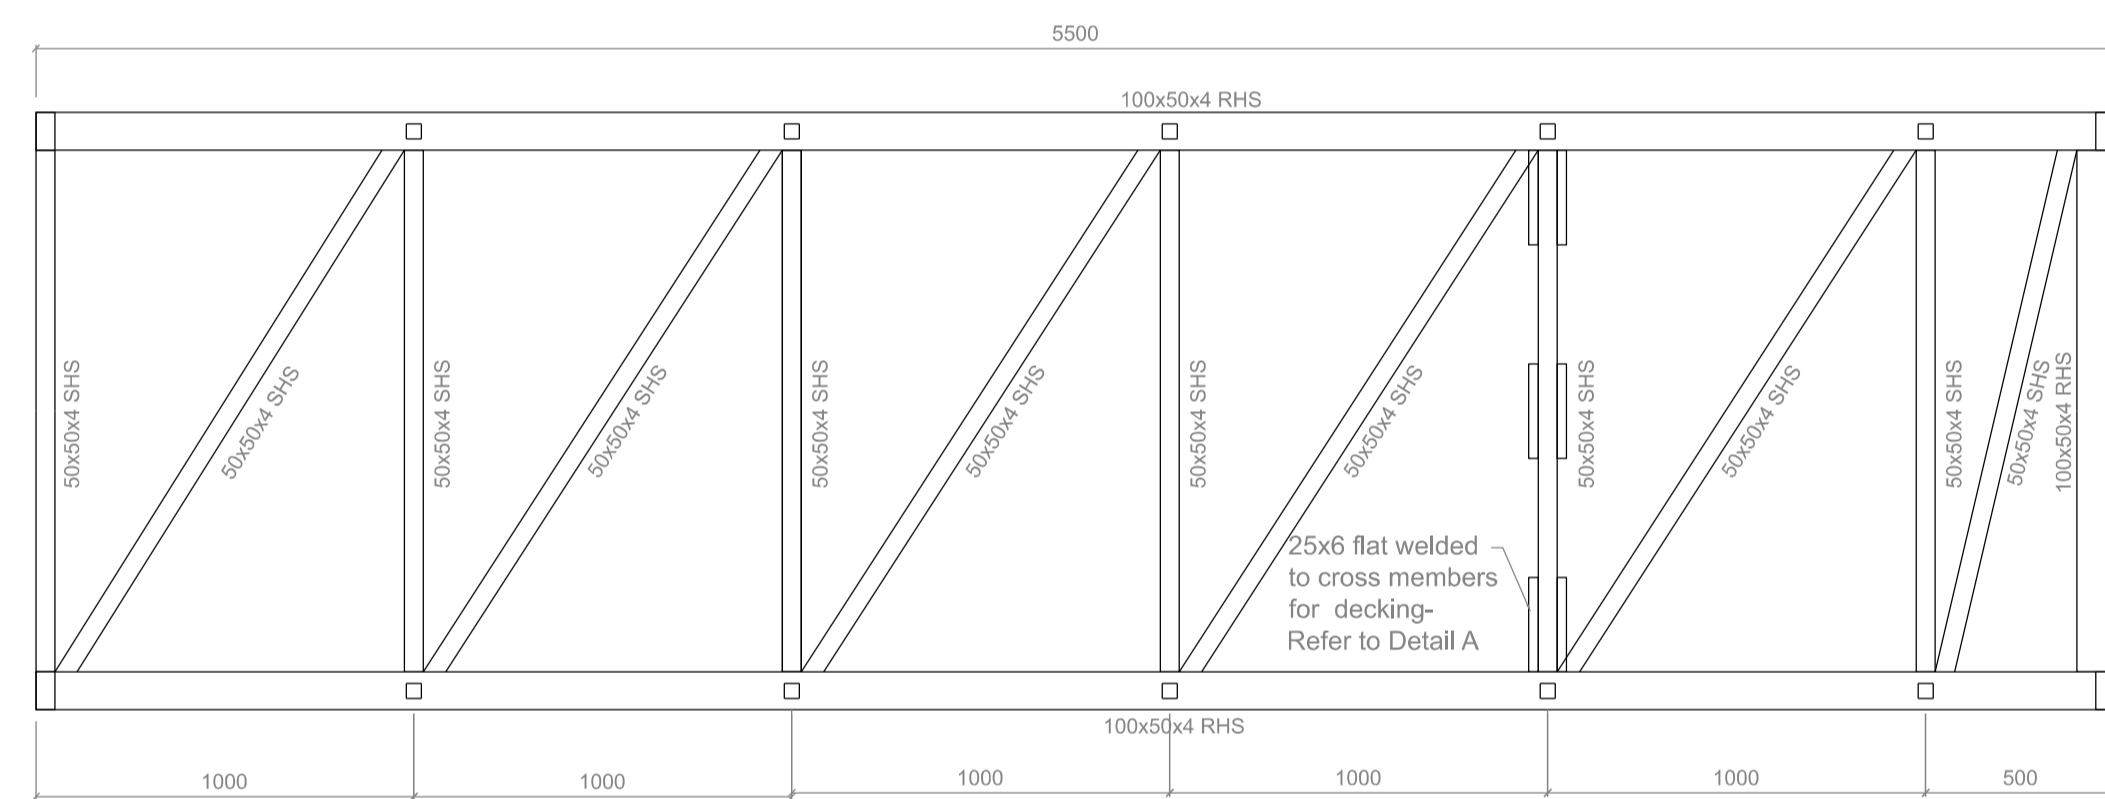


GENERAL ARRANGEMENT DRAWING  
ELEVATION  
SCALE: 1:20 @ A1

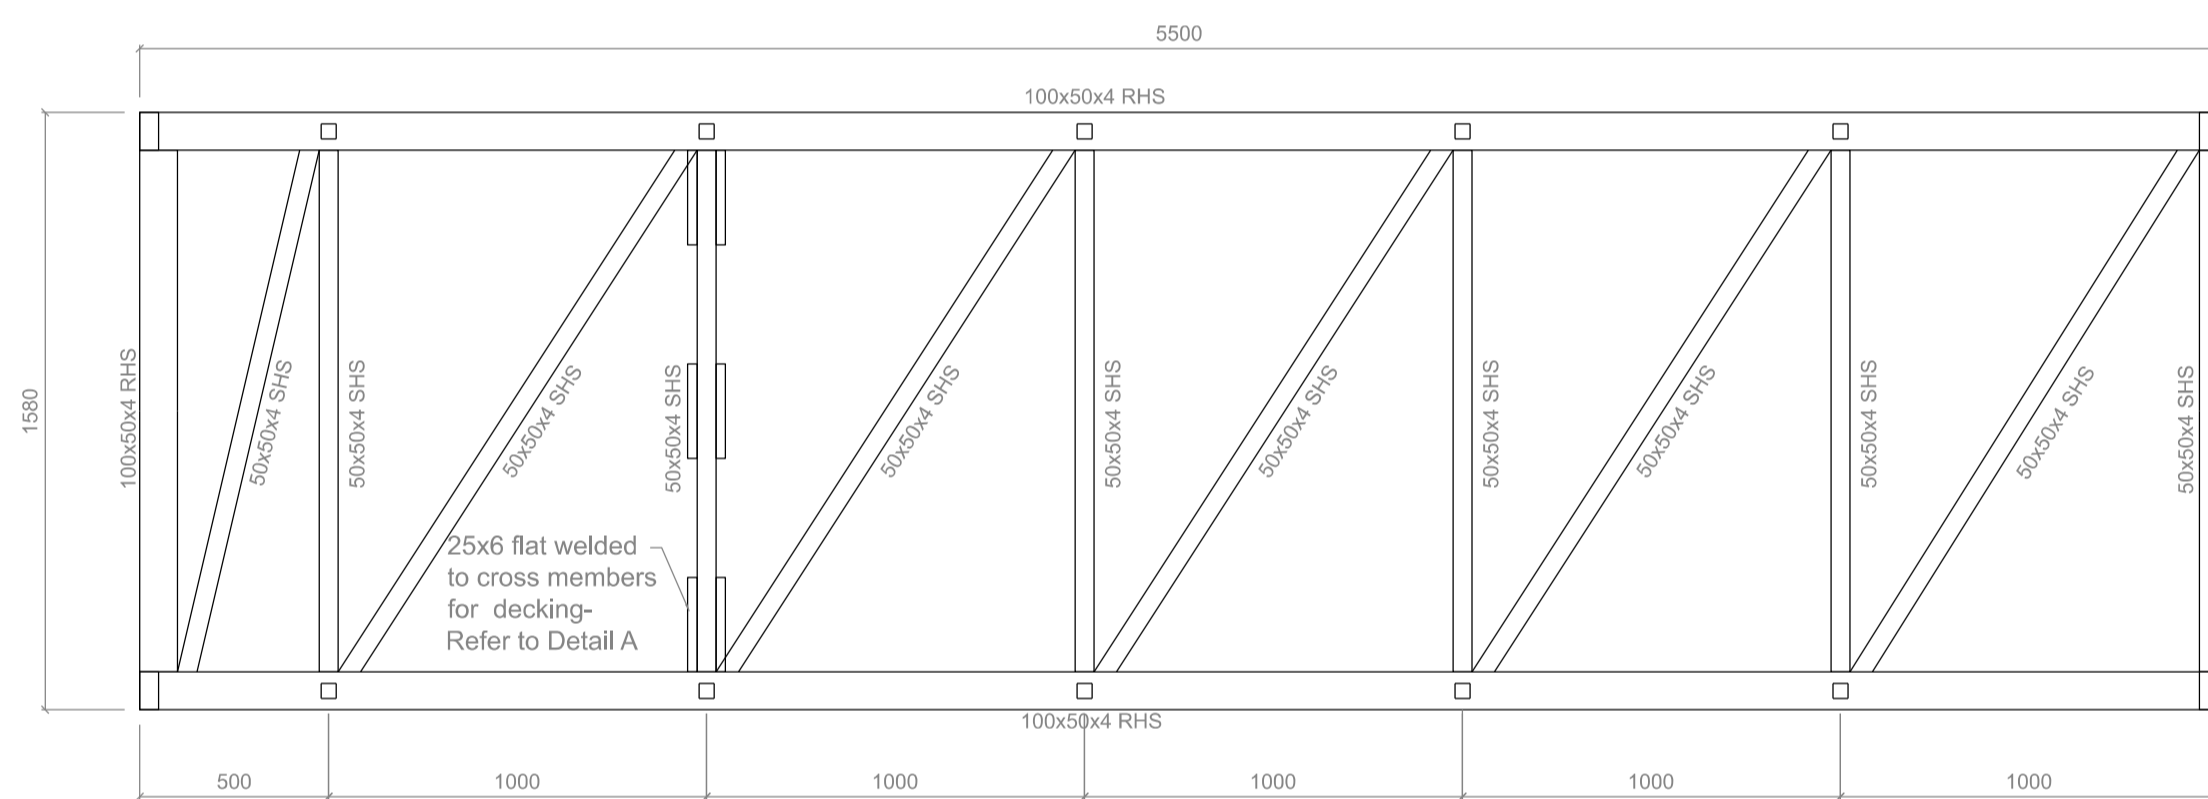

STRUCTURAL ARRANGEMENT DRAWING  
PLAN  
SCALE: 1:20 @ A1

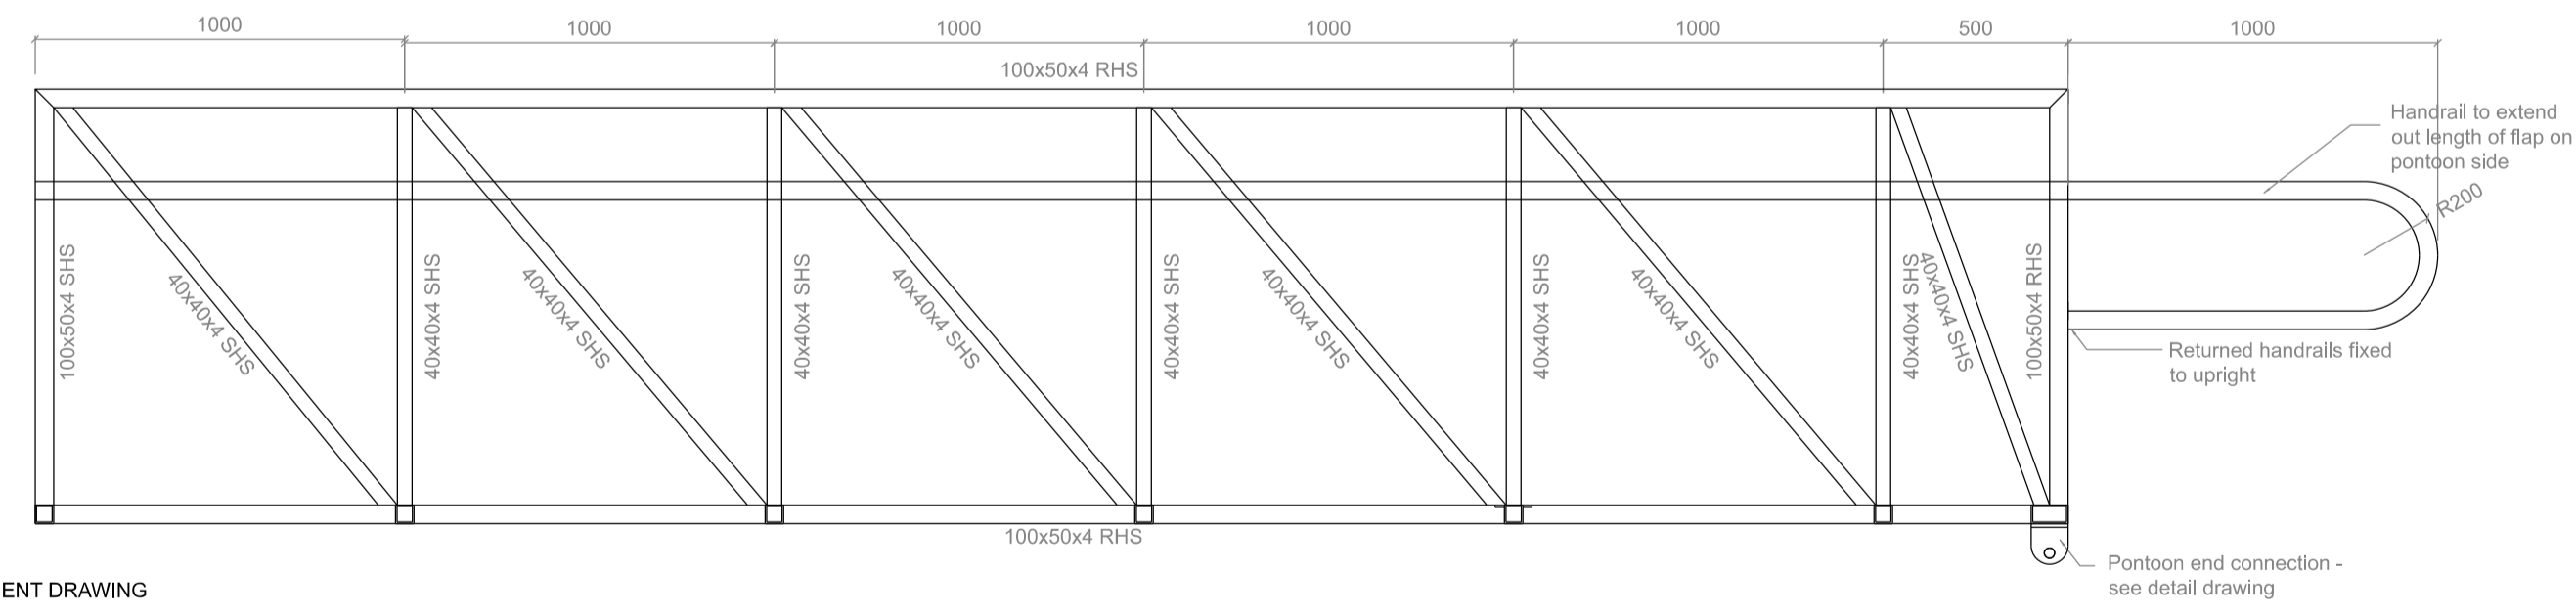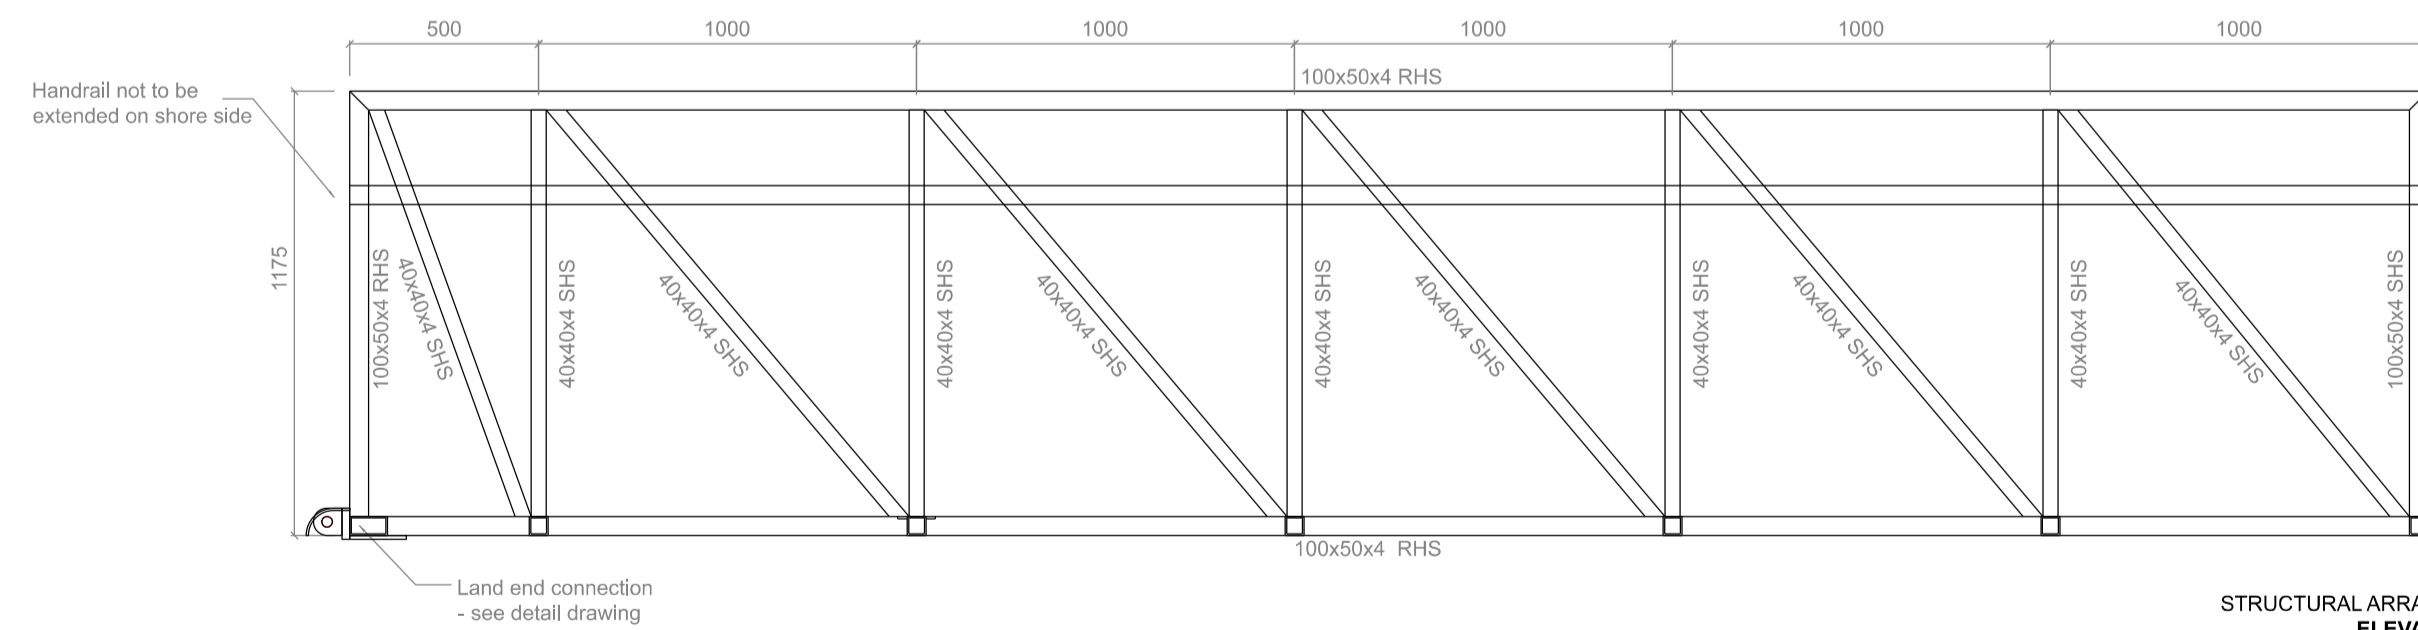

STRUCTURAL ARRANGEMENT DRAWING  
ELEVATION  
SCALE: 1:20 @ A1

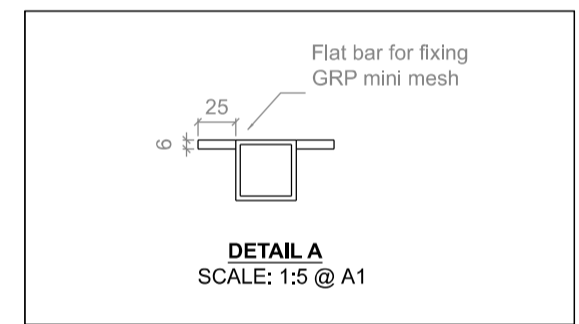

DETAIL A  
SCALE: 1:5 @ A1

REV	COMMENTS	BY	DATE



DIRECTOR OF SERVICES  
PLANNING, DEVELOPMENT and ENVIRONMENT  
WICKLOW COUNTY COUNCIL

WICKLOW  
COUNTY  
COUNCIL

Part 8 Application

PROJECT  
Wicklow Harbour Pontoon

DRAWING TITLE  
11M x 1.2 M Access Ramp-Structural Arrangement


DRAWING NUMBER  
03/0365/16/01

SCALE  
As Shown


SHEET SIZE  
A1

DRAWN BY:      ENG. CHECK:      OP'S CHECK:      REVISION  
0


DATE  
October 2019

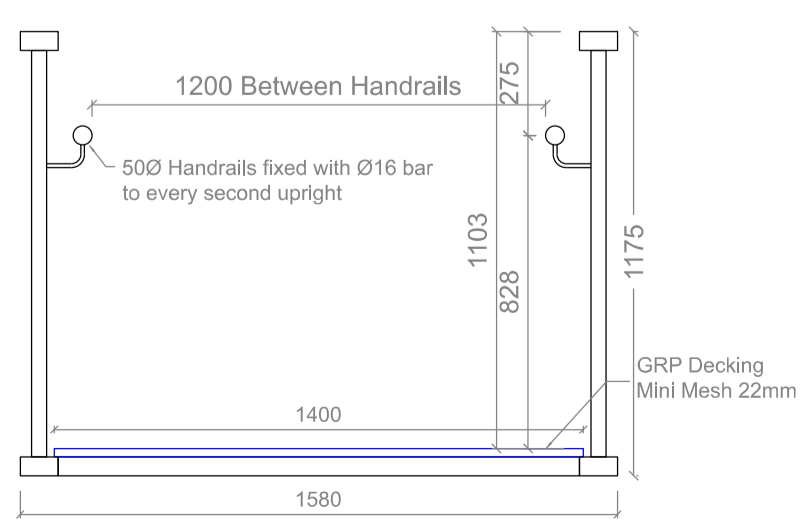


GENERAL ARRANGEMENT DRAWING  
TYPICAL SECTION  
SCALE: 1:20 @ A1

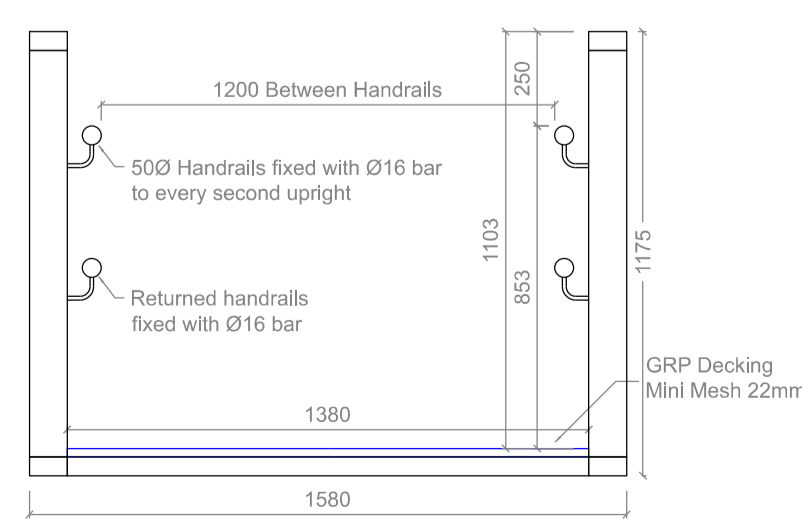


GENERAL ARRANGEMENT DRAWING  
END ELEVATION PONTOON END  
SCALE: 1:20 @ A1

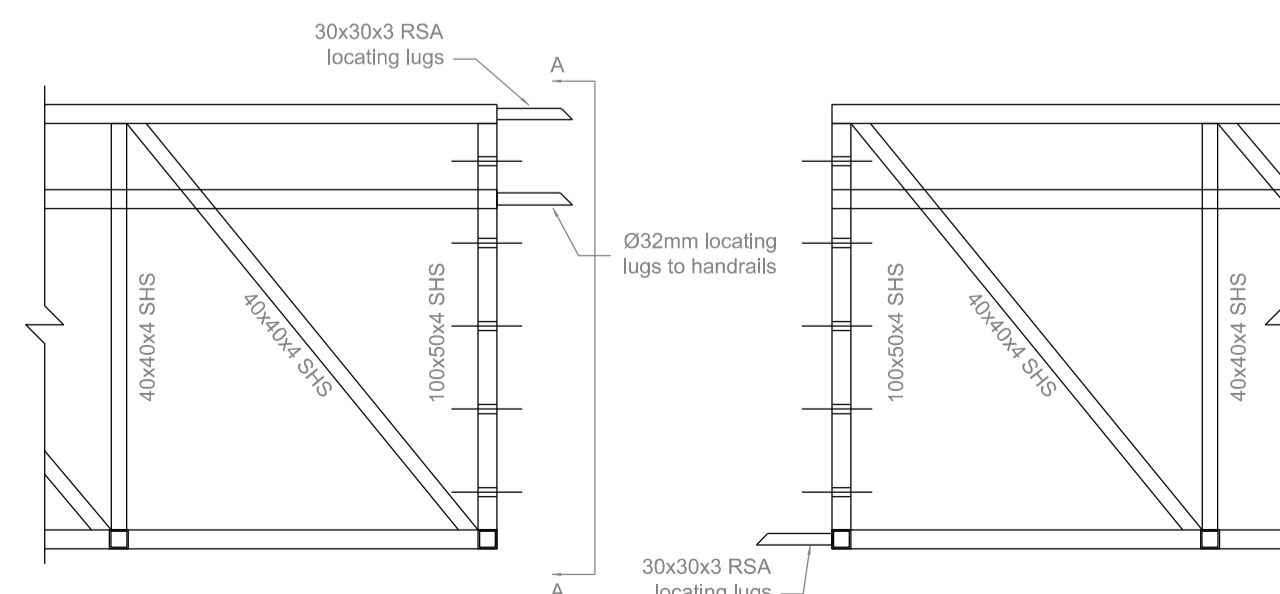


STRUCTURAL ARRANGEMENT DRAWING  
DETAIL AT JOINT  
SCALE: 1:20 @ A1

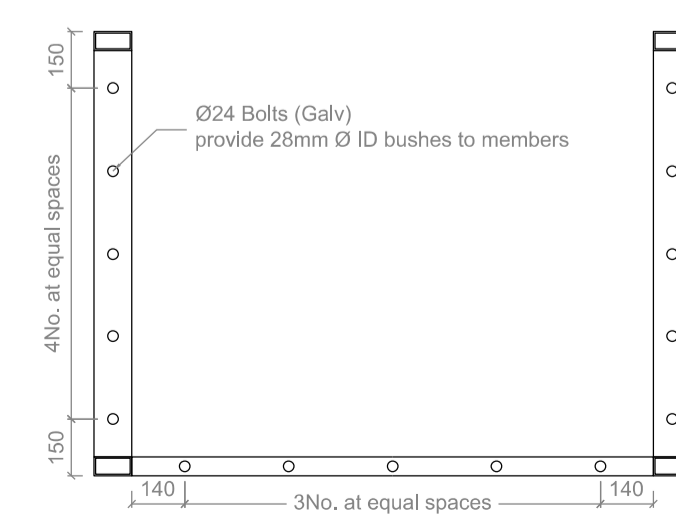


STRUCTURAL ARRANGEMENT DRAWING  
SECTION A-A  
SCALE: 1:20 @ A1

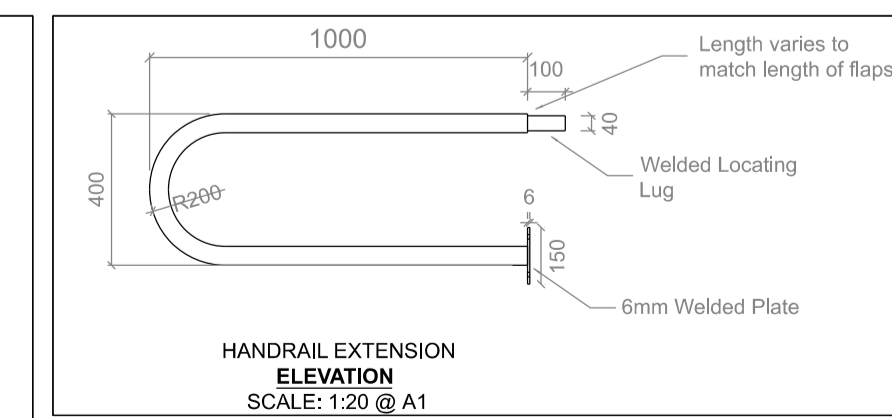

HANDRAIL EXTENSION  
ELEVATION  
SCALE: 1:20 @ A1

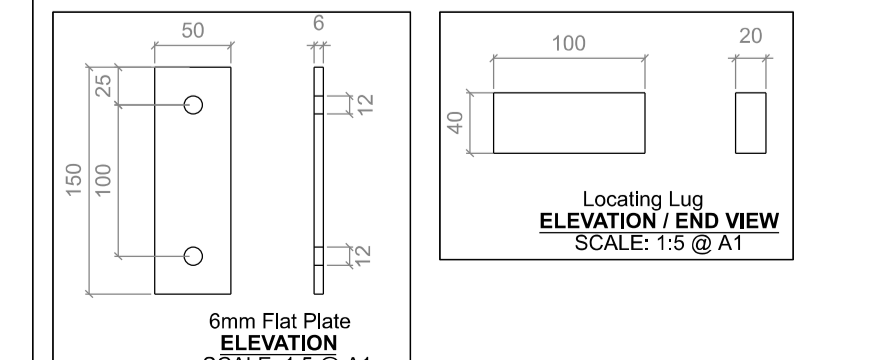

6mm Flat Plate  
ELEVATION  
SCALE: 1:5 @ A1

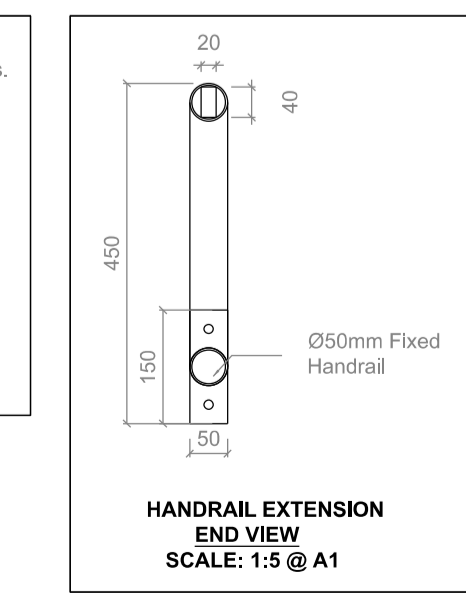

HANDRAIL EXTENSION  
END VIEW  
SCALE: 1:5 @ A1