



MESH PANEL ARRANGEMENT DRAWING
ELEVATION
SCALE: 1:20 @ A1

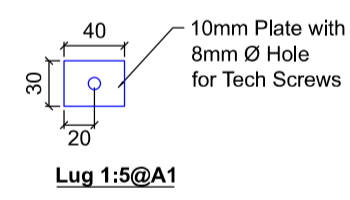

REV	COMMENTS	BY	DATE

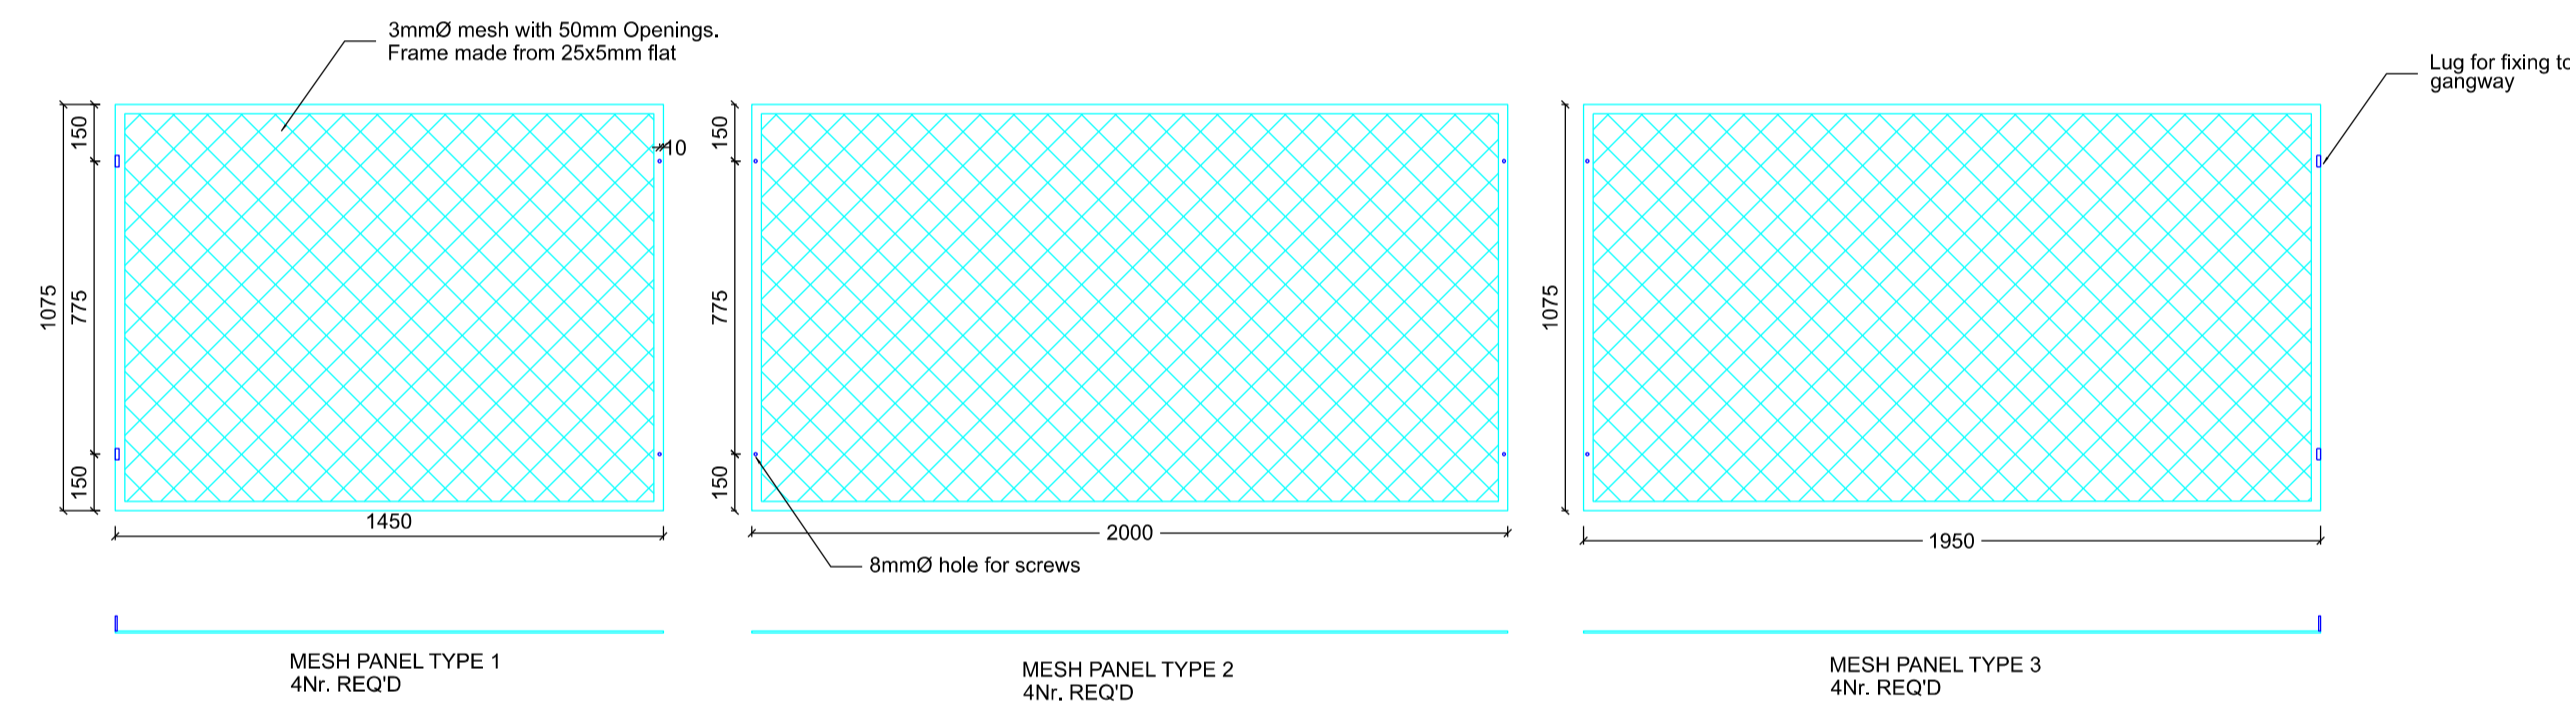

DIRECTOR OF SERVICES
PLANNING, DEVELOPMENT and ENVIRONMENT
WICKLOW COUNTY COUNCIL

Part 8 Application

PROJECT
Wicklow Harbour Pontoon

DRAWING TITLE
11M x 1.2 M Access Ramp-Mesh Panels

DATE
October 2019

DRAWING NUMBER 03/0365/16/03	SCALE As Shown	SHEET SIZE A1
DRAWN BY:	ENG. CHECK:	OP'S CHECK:
		REVISION 0