


WICKLOW COUNTY COUNCIL PART 8

PROPOSED FLOATING PONTOON

SOUTH QUAY, WICKLOW

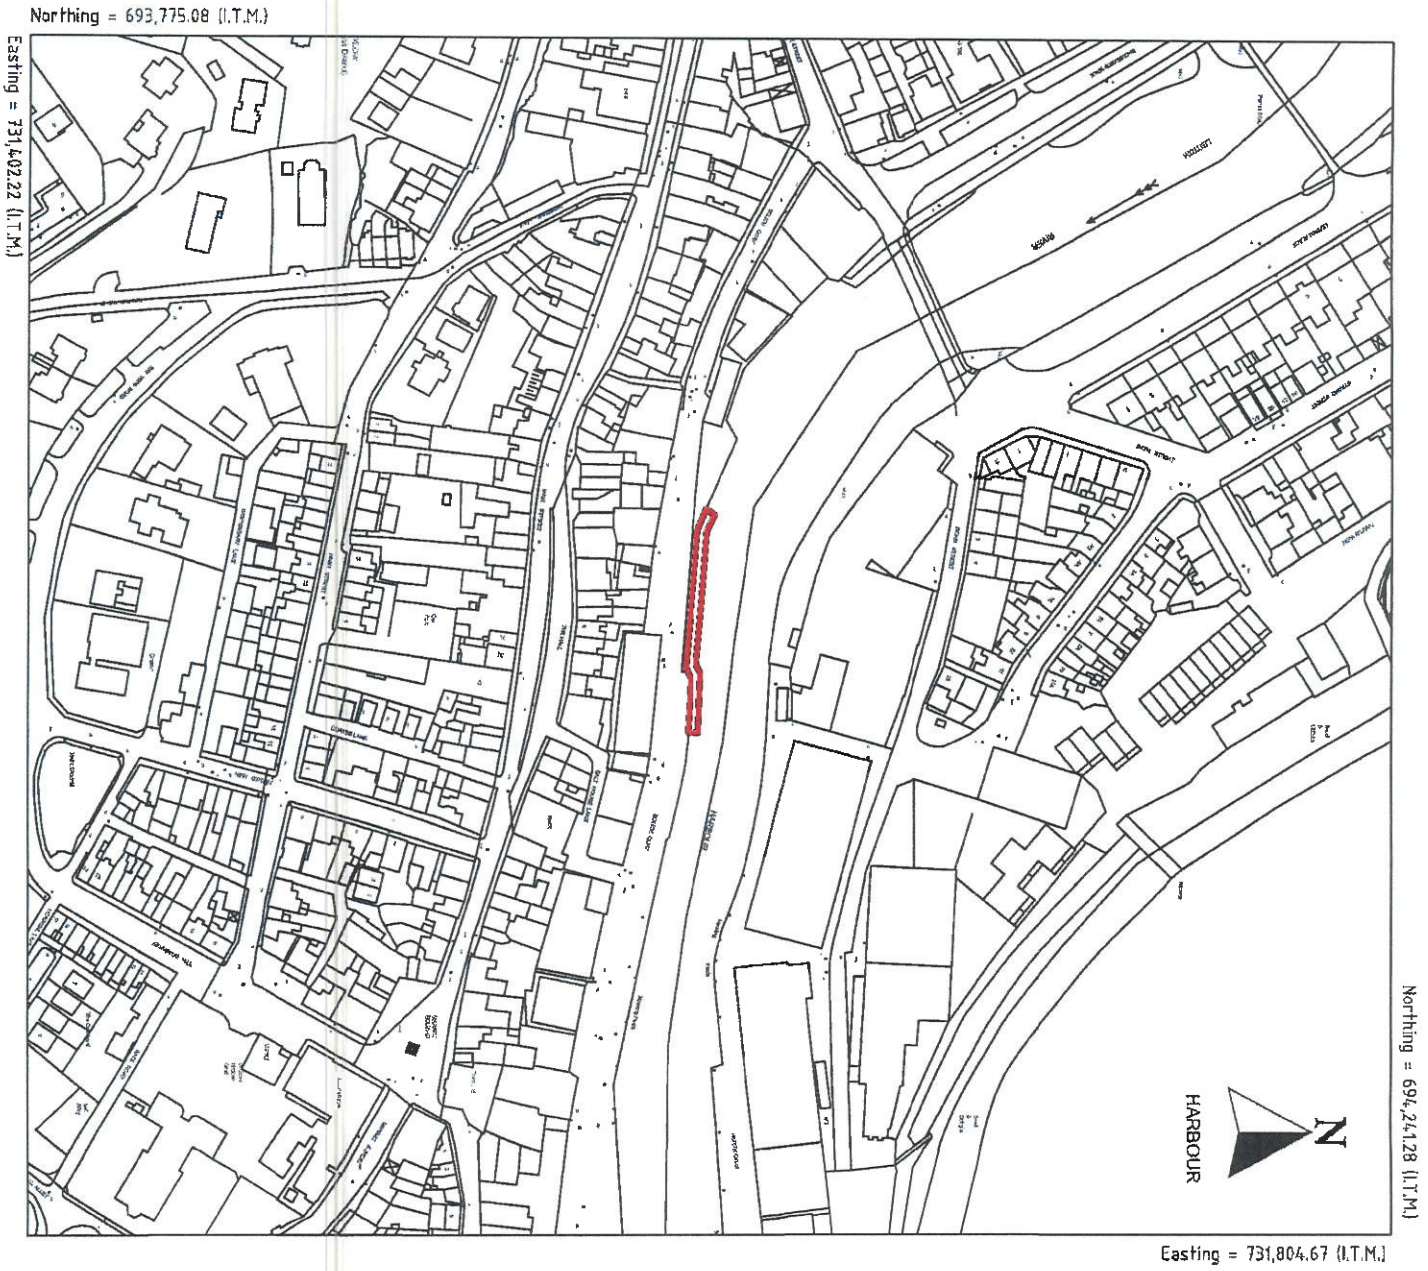

Extract from O.S. Wicklow Sheet No 402020

This map is computer generated from O.S. digitized files plotted in accordance with Land Registry Regulations.

Wicklow O.S. Sheet: 402020 Scale: 1:1,000

Signed : _____ Date: _____

Includes Ordnance Survey Ireland data reproduced under OSI licence number 2020/35CMA/Wicklow County Council.

Unauthorised reproduction infringes Ordnance Survey Ireland and Government of Ireland copyright. Ordnance Survey Ireland

NO	INLS	Date	Description



Director of Services,
Planning, Development and Environment
County Buildings, Wicklow.

Job:


Part 8 Application/Location Map 2

Title: Location Map 2 (1:2500)		
Scale: 1:2500 @ A3		
Drawn: P.O.F	Checked: M.O	
Verfi:	Date: 18/03/2020	

Drwg. No.:

SITE LOCATION - 02.wor

WICKLOW COUNTY COUNCIL PART 8
PROPOSED FLOATING PONTON
SOUTH QUAY, WICKLOW

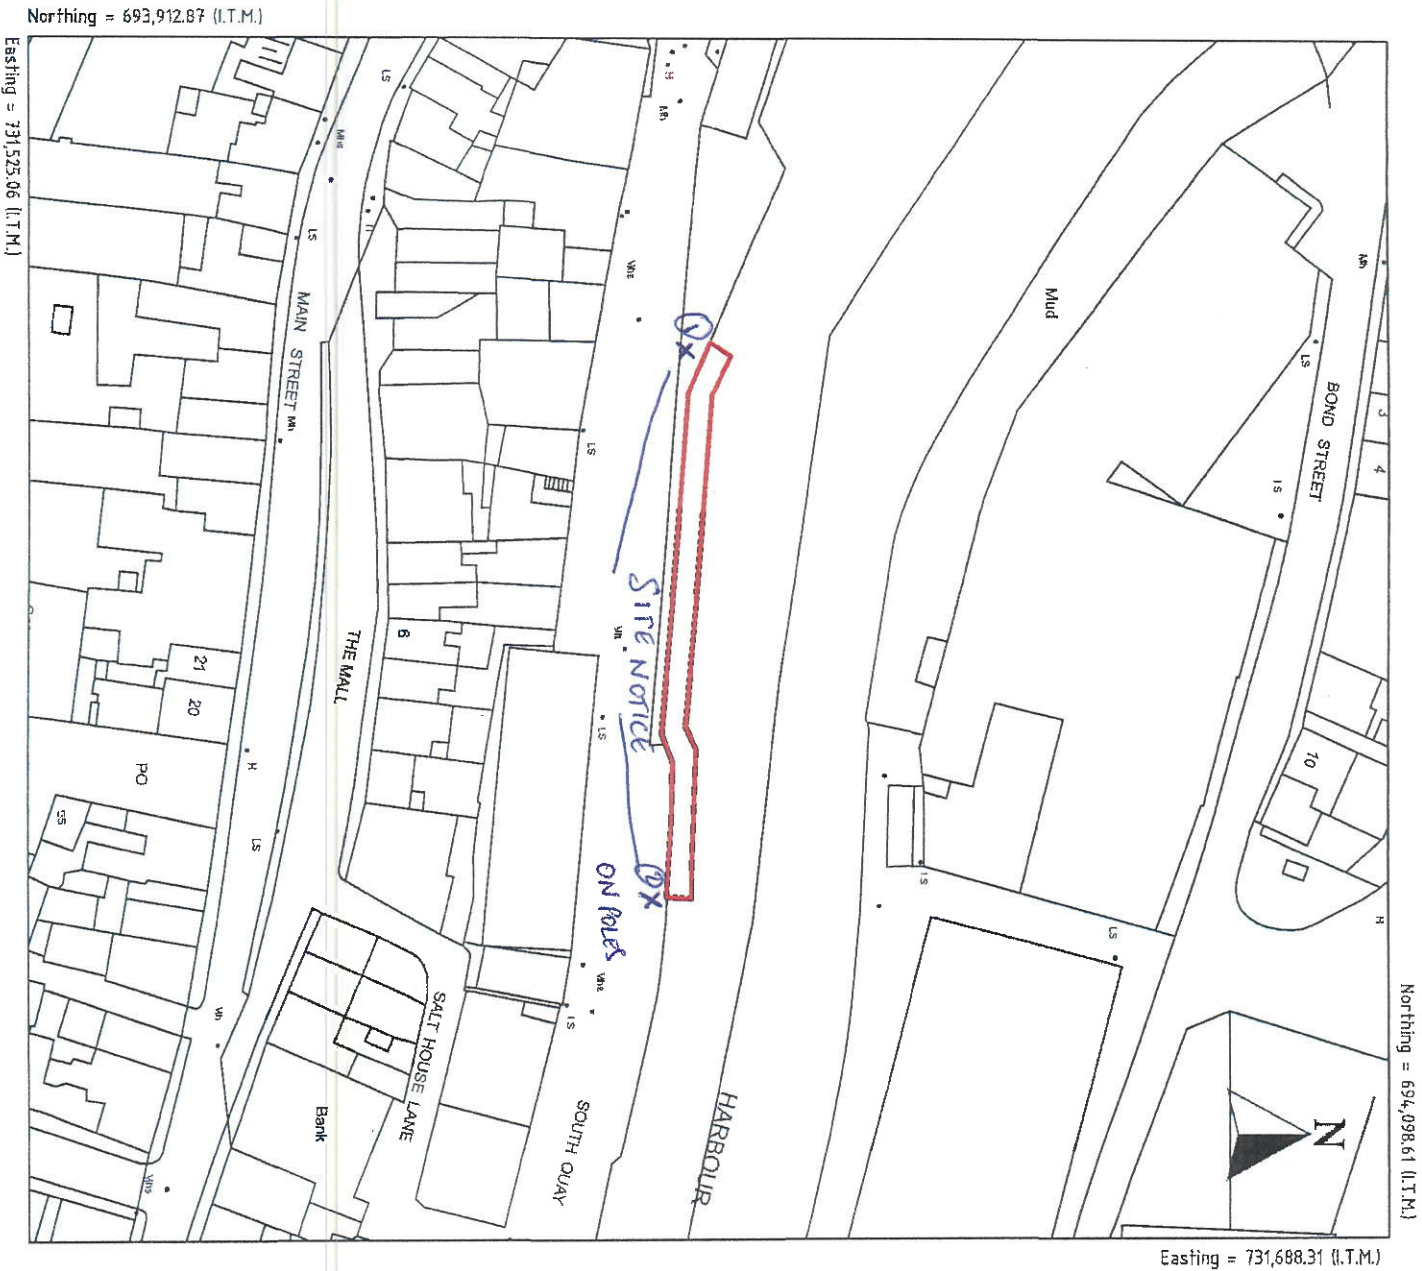

Northing = 693,912.87 (I.T.M.)

Easting = 731,525.06 (I.T.M.)

Extract from O.S. Wicklow Sheet No 402020

This map is computer generated from O.S. digitized files plotted in accordance with Land Registry Regulations.

Wicklow O.S. Sheet: 402020 Scale: 1:1,000

Signed : _____ Date: _____

Includes Ordnance Survey Ireland data reproduced under OSI licence number 2020/35CCMA/Wicklow County Council.
Unauthorised reproduction infringes Ordnance Survey Ireland and Government of Ireland copyright. Ordnance Survey Ireland

NO	M/S	Date	Description



Director of Services,
Planning, Development and Environment
County Buildings, Wicklow.

Job:

Part 8 Application/Location Map 1

Title:

Location Map 1 (1:1000)

Scale: 1:1000 @ A3

Drawn: P.O.F

Checked: M.O

Horiz:

Date: 18/03/2020





Vert:

Drawn, No.:












SITE LOCATION - 01.wor




- Pontoons include:
- 1x 1.0m x 1.0m x 1.0m
 - 5m x 1.0m x 1.0m
 - 27m x 1.0m x 1.0m

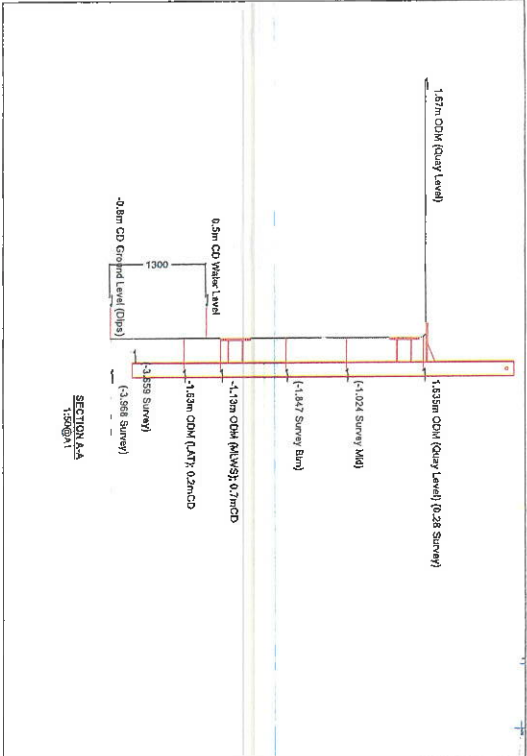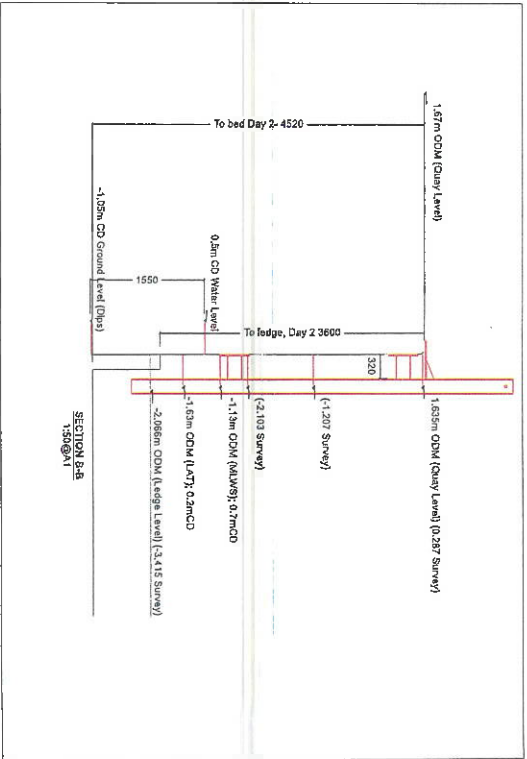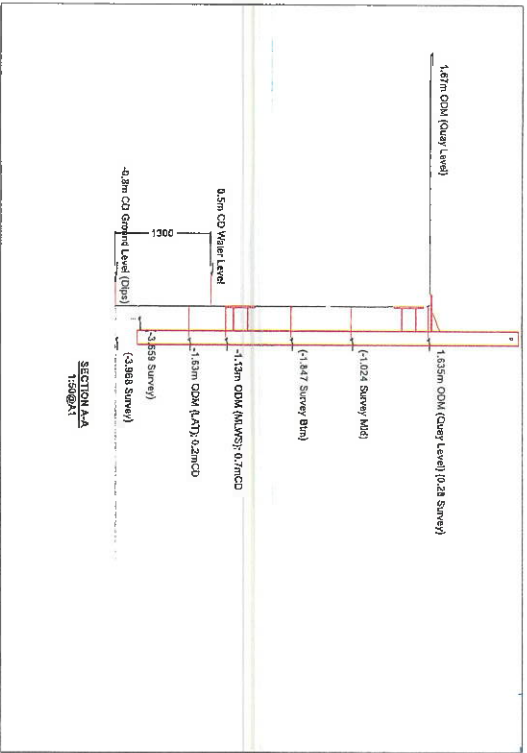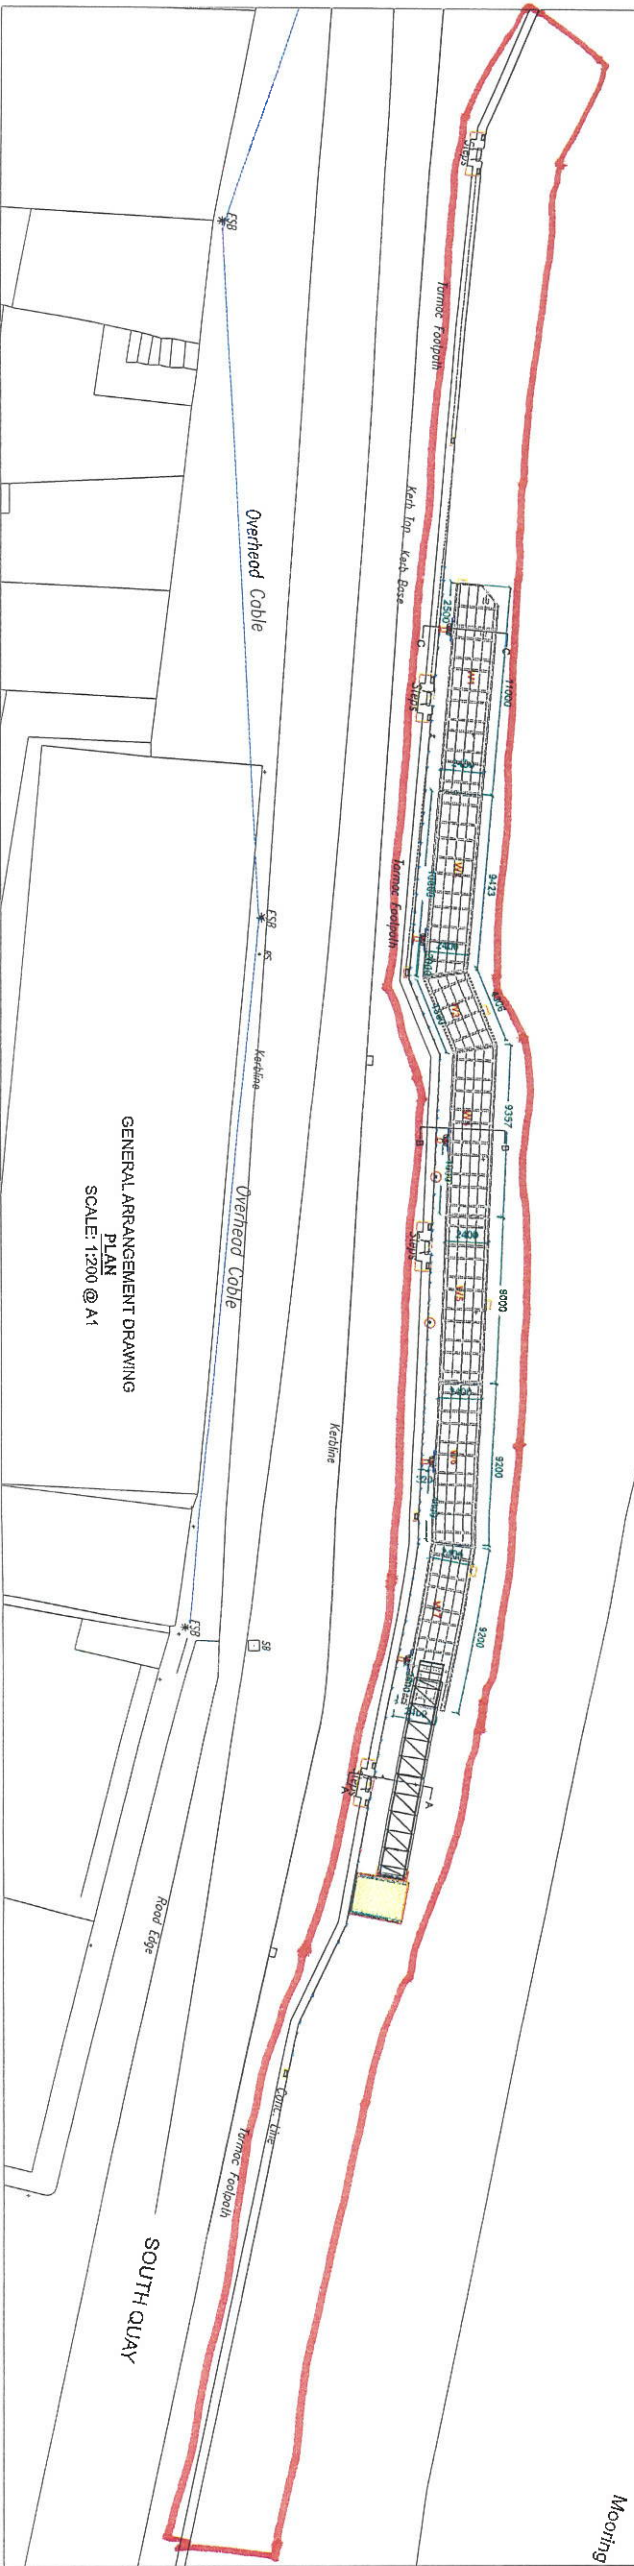


 WICKLOW COUNTY COUNCIL				DIRECTOR OF SERVICES PLANNING, DEVELOPMENT and ENVIRONMENT WICKLOW COUNTY COUNCIL			
Part 8 Application							
PROJECT Meadow Harbour Pontoon							
DRAWING TITLE Proposed Layout				DATE October 2019			
DRAWING NUMBER 03/0355/00/01		SCALE As Shown		SHEET SIZE A1			
DRAWN BY:	ENG. CHECK:	OP'S CHECK:	REVISION 0				
REV COMMENTS				BY	DATE		

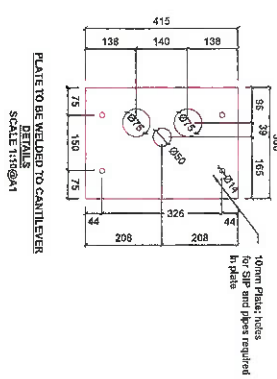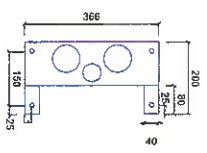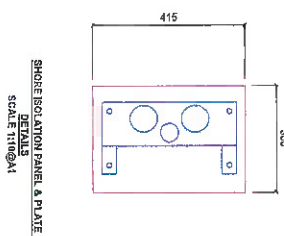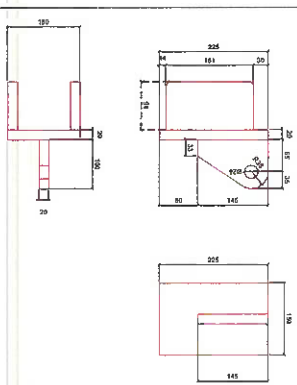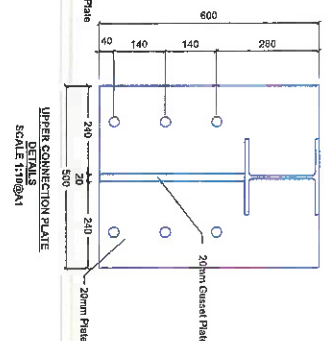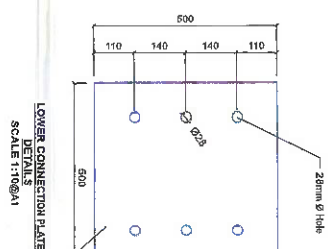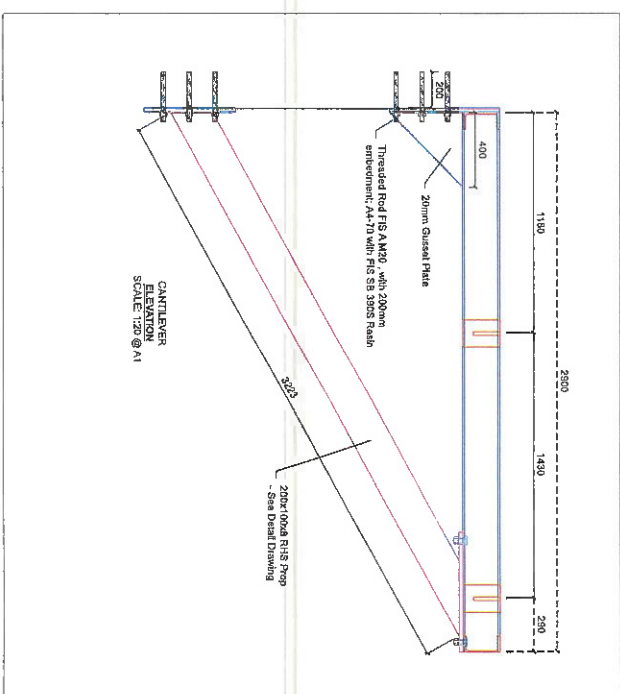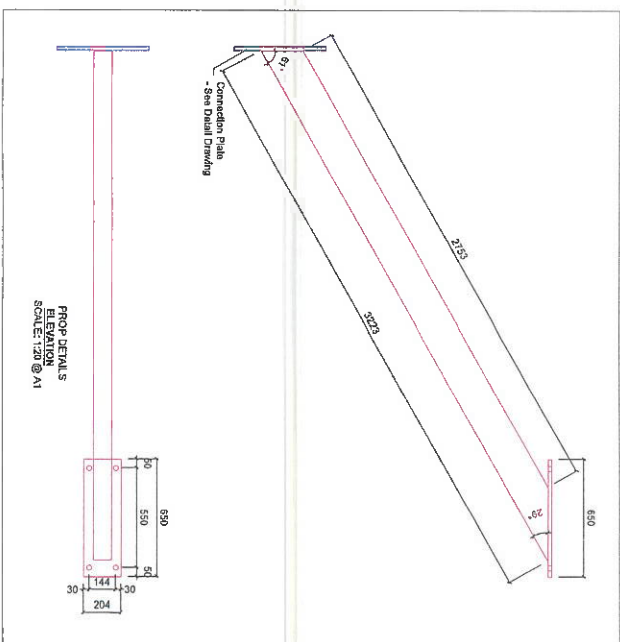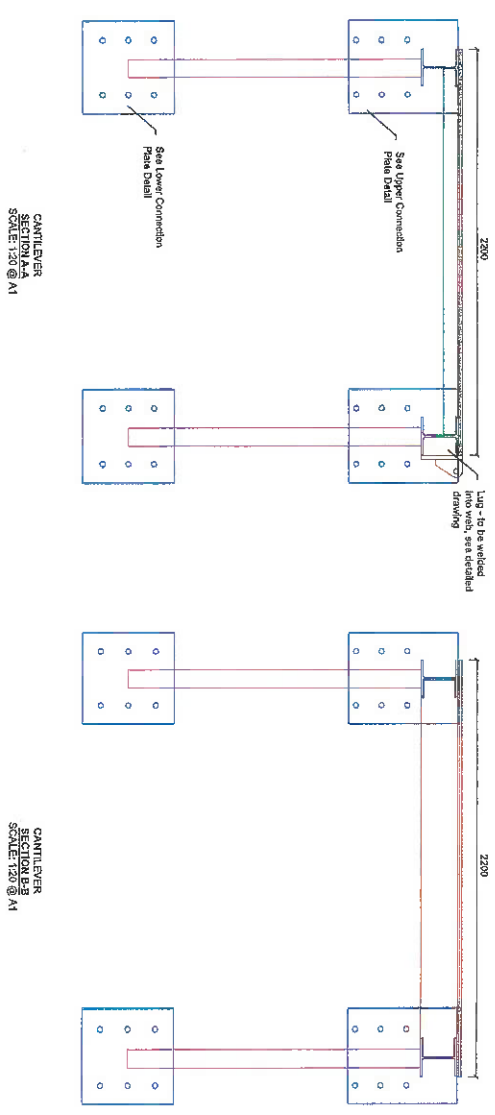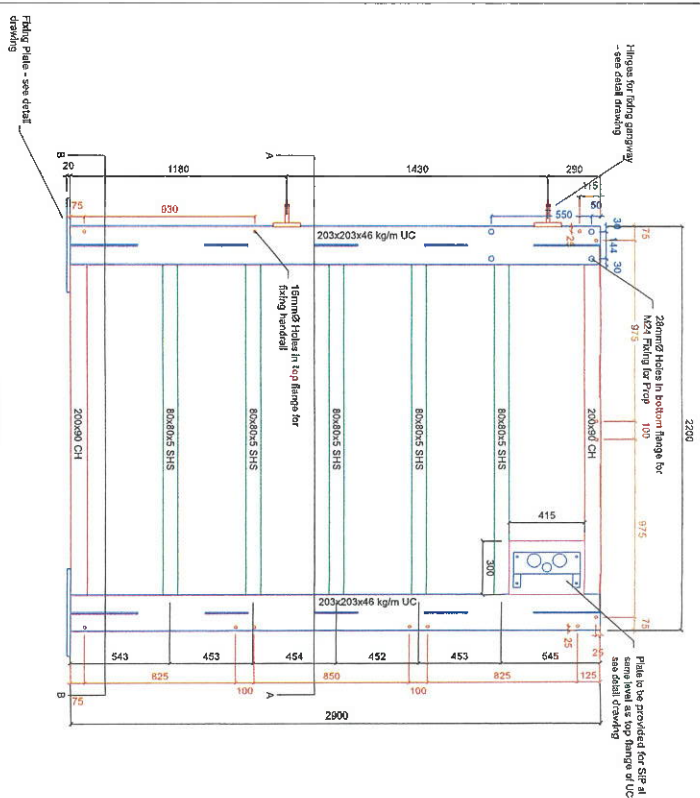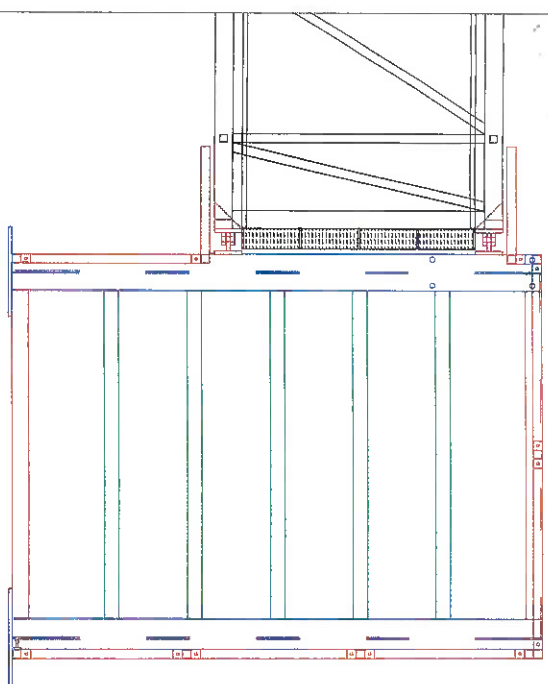


REV	COMMENTS	BY	DATE
 WICKLOW COUNTY COUNCIL DIRECTOR OF SERVICES PLANNING, DEVELOPMENT AND ENVIRONMENT WICKLOW COUNTY COUNCIL			
Part 8 Application			
PROJECT Wicklow Harbour Pontoon			
DRAWING TITLE Canthiever Platform			
DRAWING NUMBER 03/0365/16/04 SCALE As Shown SHEET SIZE A1 DATE October 2019			
DRAWN BY: ENG. CHECK: OP'S CHECK: REVISION 0			

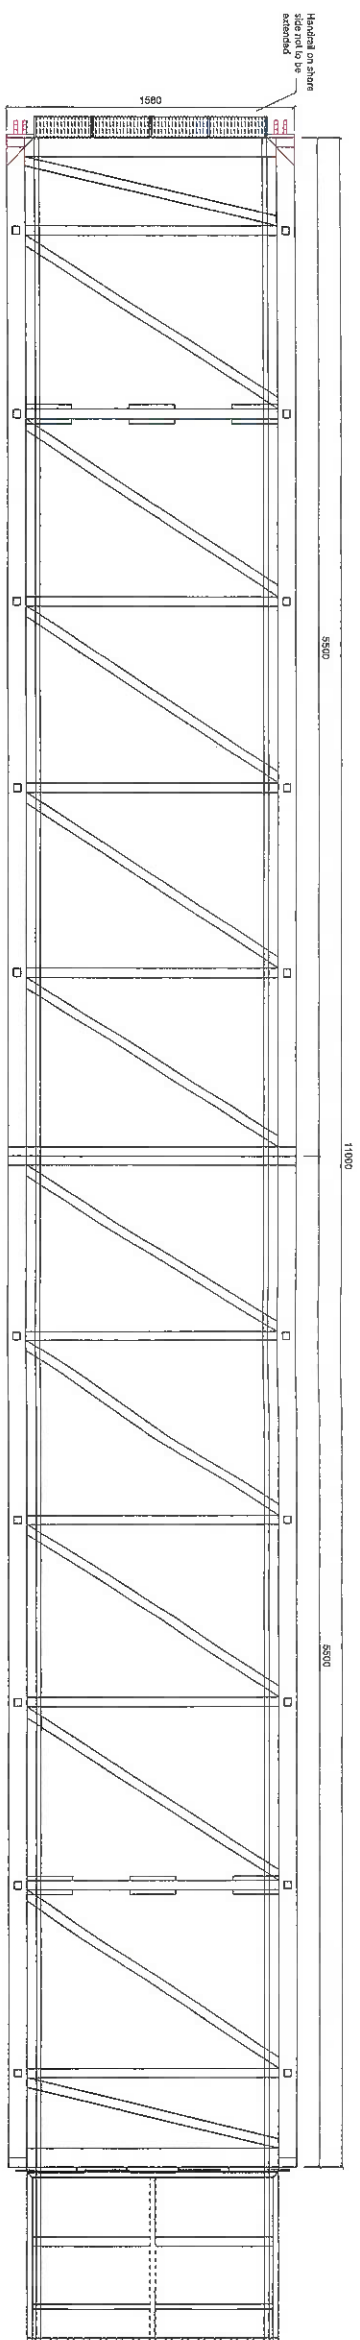


GENERAL ARRANGEMENT DRAWING
PLAN
SCALE: 1:20 @ A1

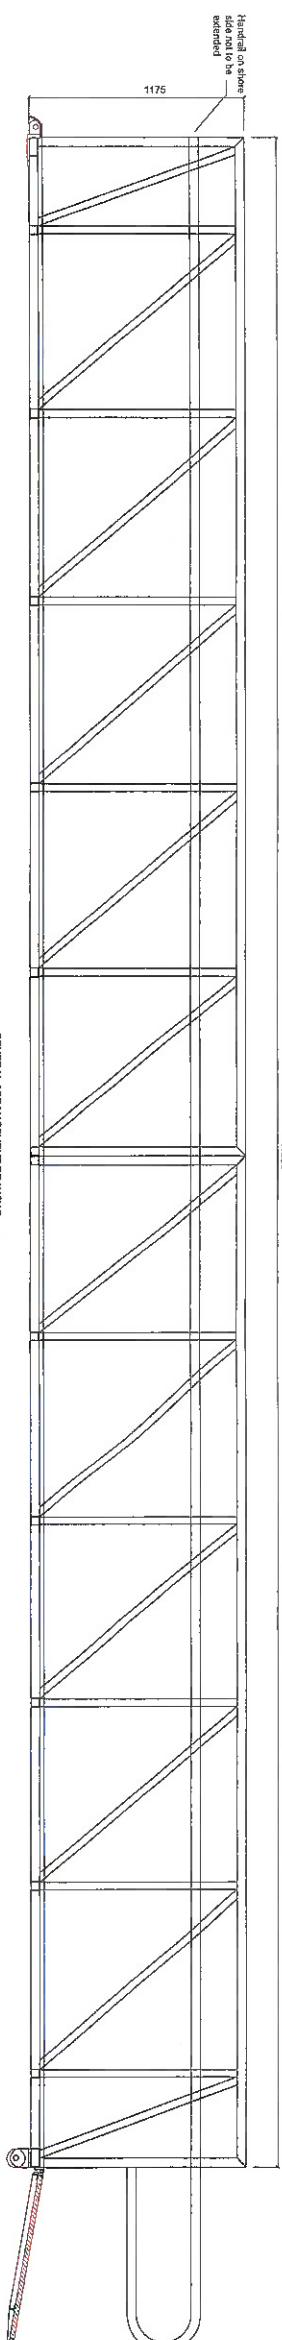


GENERAL ARRANGEMENT DRAWING
ELEVATION
SCALE: 1:20 @ A1

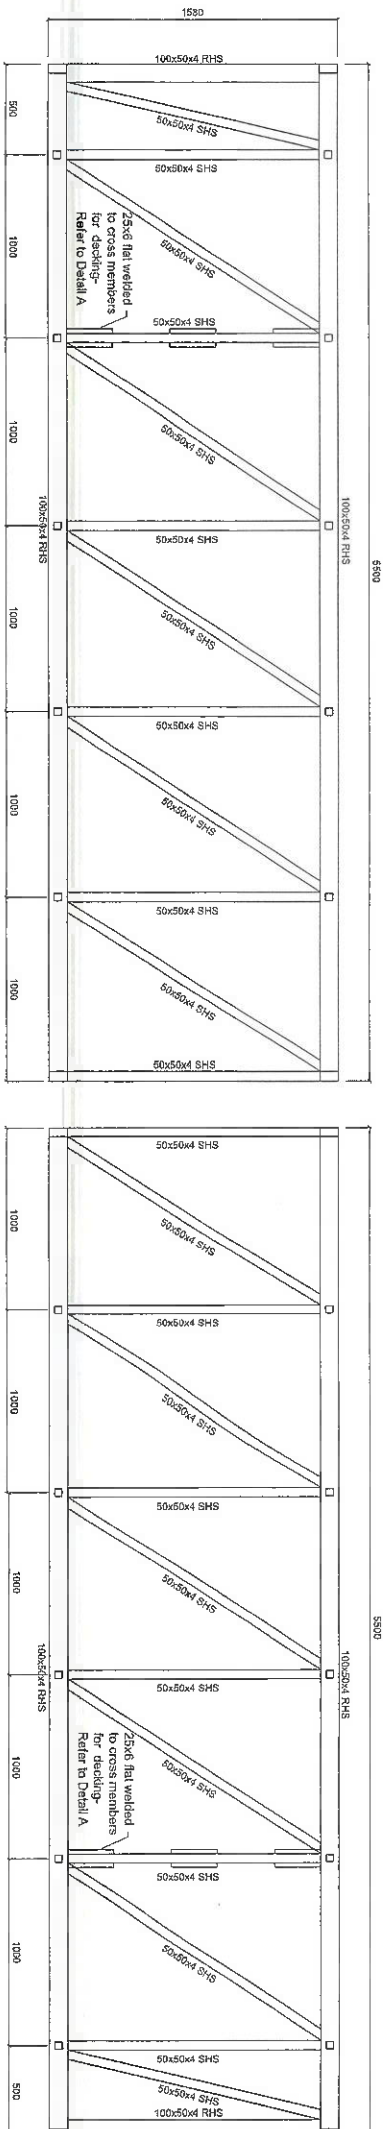


STRUCTURAL ARRANGEMENT DRAWING
PLAN
SCALE: 1:20 @ A1

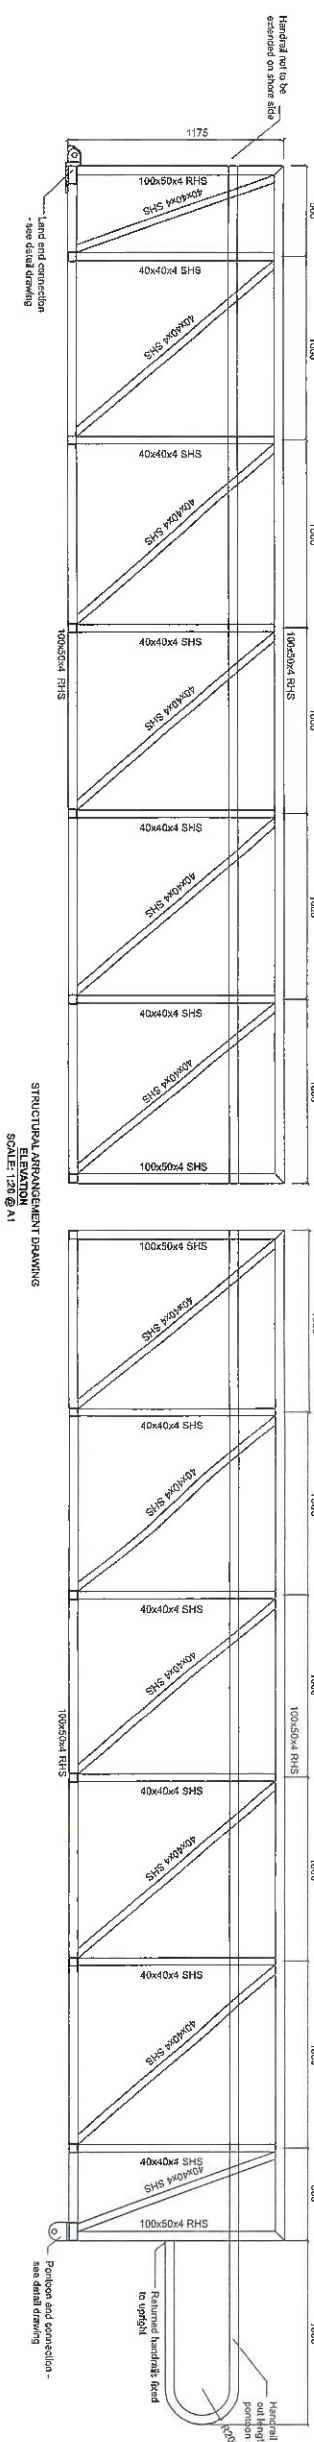


STRUCTURAL ARRANGEMENT DRAWING
ELEVATION
SCALE: 1/20 @ A1

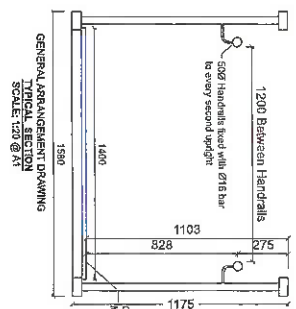



GENERAL ARRANGEMENT DRAWING
TYPICAL SECTION
SCALE: 1:20 @ A1

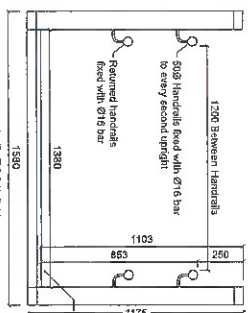






GENERAL ARRANGEMENT DRAWING
END ELEVATION PONTOON END
SCALE: 1/20 @ A1

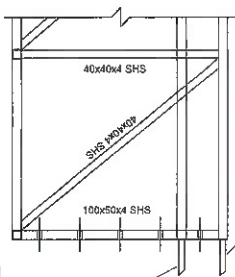

DETAIL AT JOINT
SCALE: 1:20 @ A1

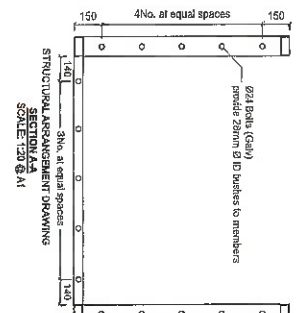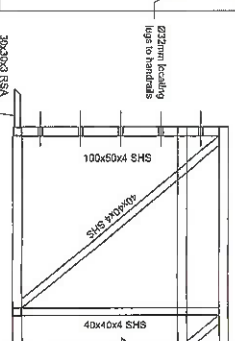

SCALE: 120 @ A

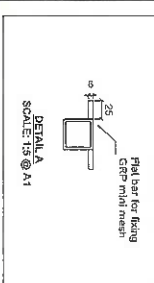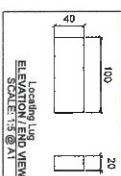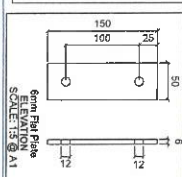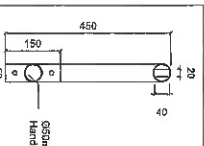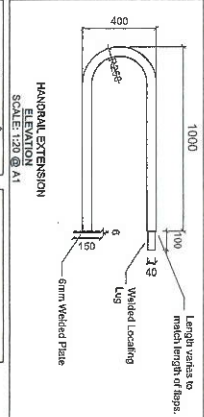

DETAIL A
SCALE: 1:5 @ A

REV	COMMENTS	BY	DATE



DIRECTOR OF SERVICES
PLANNING, DEVELOPMENT and ENVIRONMENT
WICKLOW COUNTY COUNCIL

Part 8 Application

Wicklow Harbour Pontoon

DRAWING TITLE	DATE
11M x 1.2 M Access Ramp-Structural Arrangement	October 2018

October 2015
 Candement




DRAWING NUMBER	SCALE	SHEET SIZE
03/0366/46/01	As Shown	A1

SCALE SHEET SIZE A1





FEET SIZE

DRAWN BY:	ENG. CHECK:	OP'S CHECK:	REVISION
-----------	-------------	-------------	----------

OP'S CHECK:	REVISION
-------------	----------

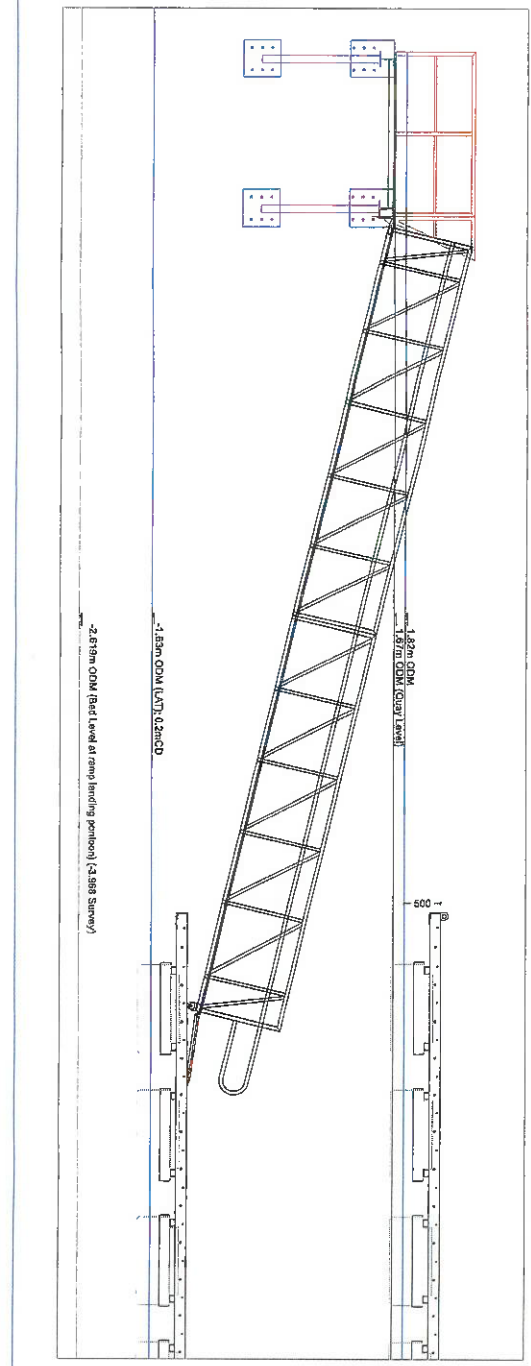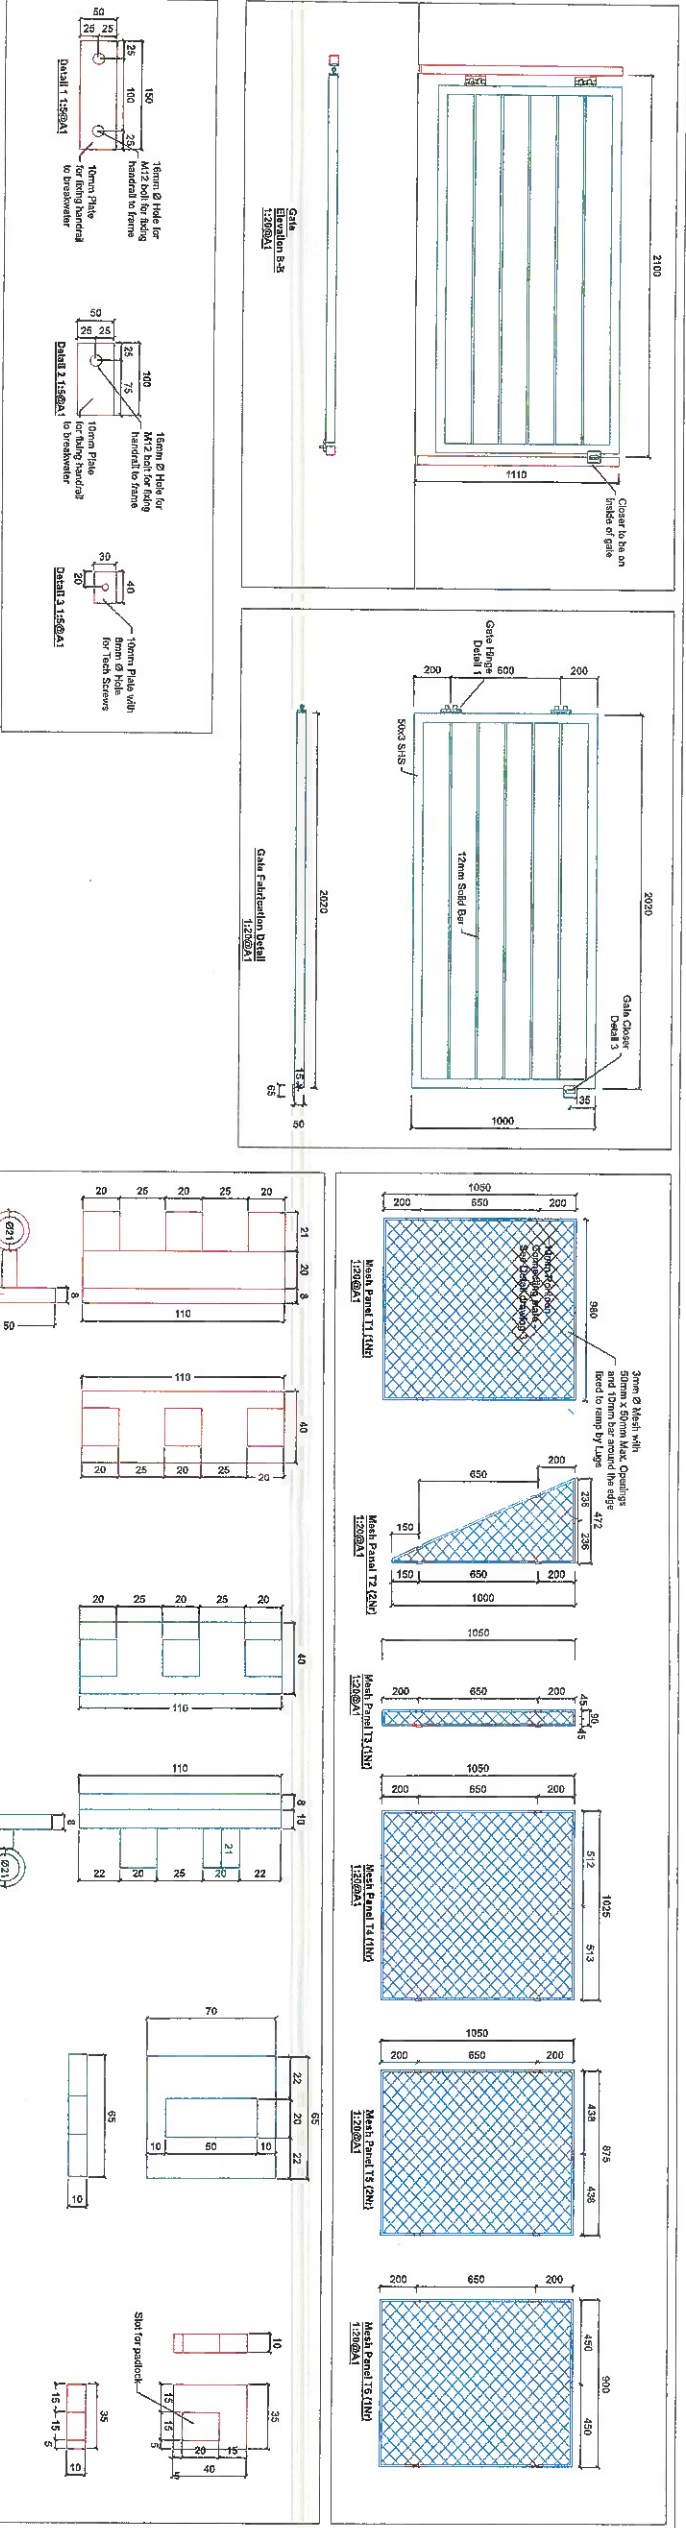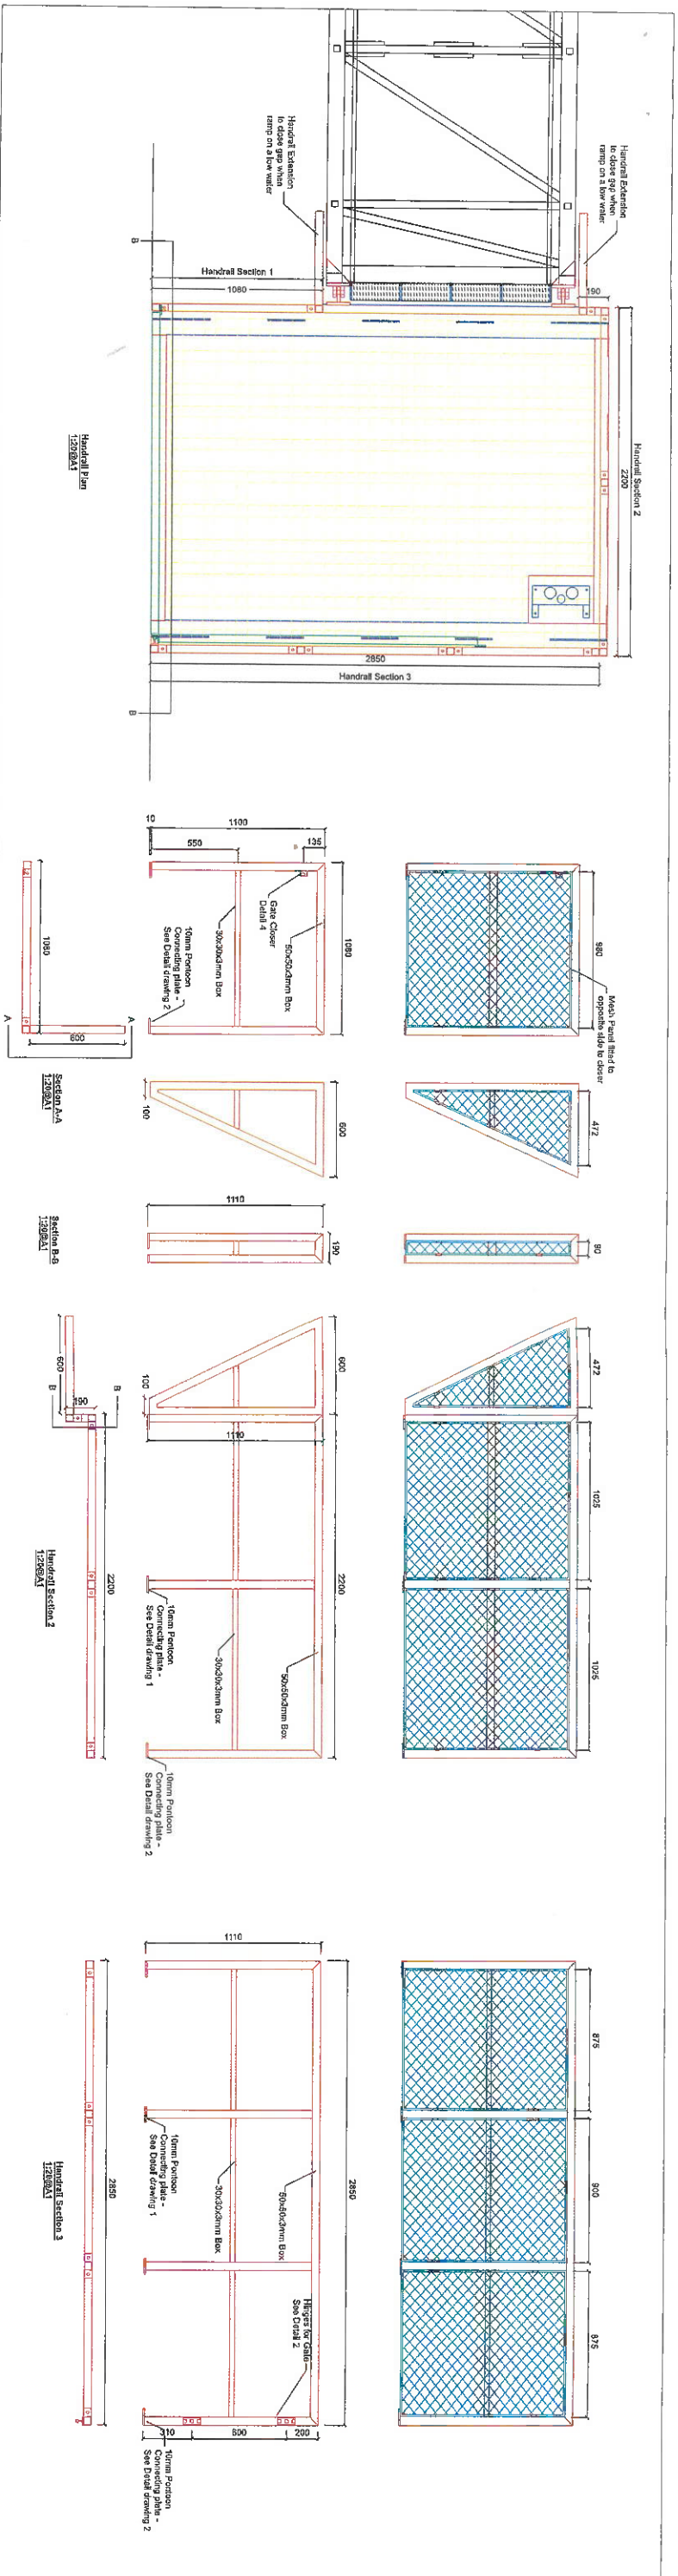

		DIRECTOR OF SERVICES PLANNING, DEVELOPMENT AND ENVIRONMENT WICKLOW COUNTY COUNCIL	
Wicklow County Council			
Part 8 Application			
PROJECT Wicklow Harbour Pontoon			
DRAWING TITLE Cantiever Platform Handrail & Gate		DATE October 2019	
DRAWING NUMBER 03/036516/005	SCALE As Shown	SHEET SIZE A1	
DRAWN BY: ENG. CHECK:	OPS CHECK:	REVISION 0	

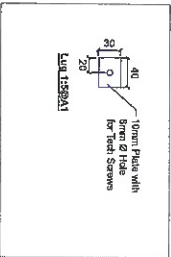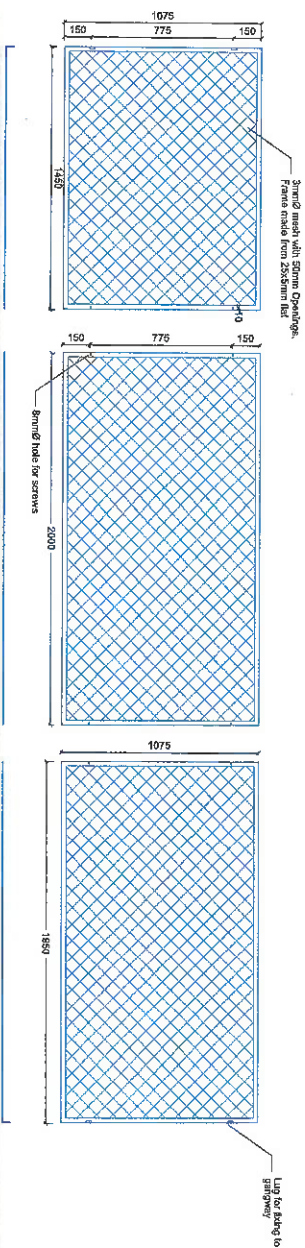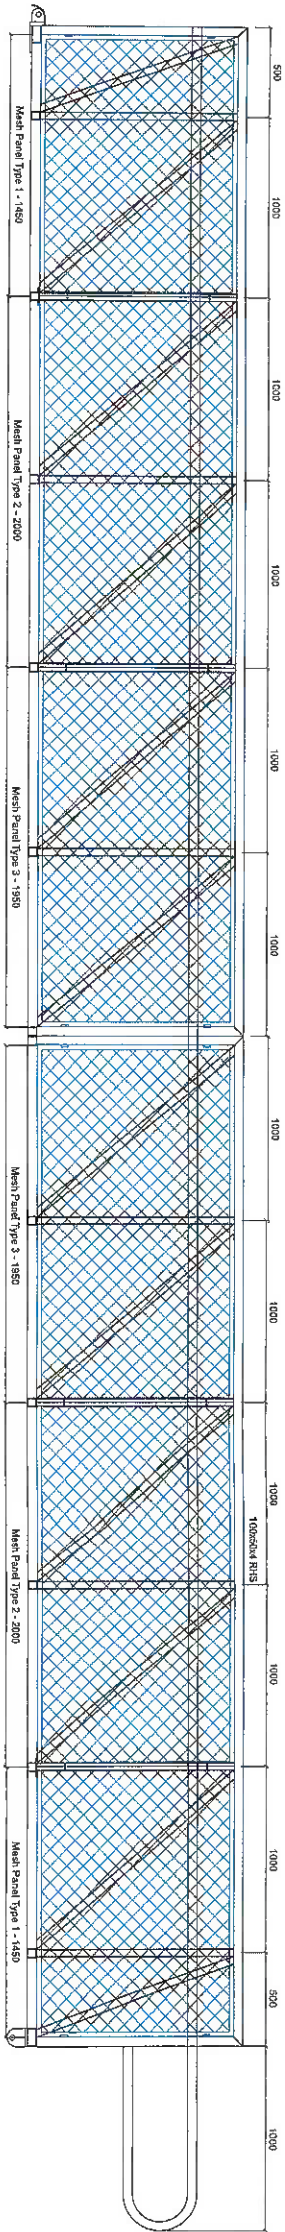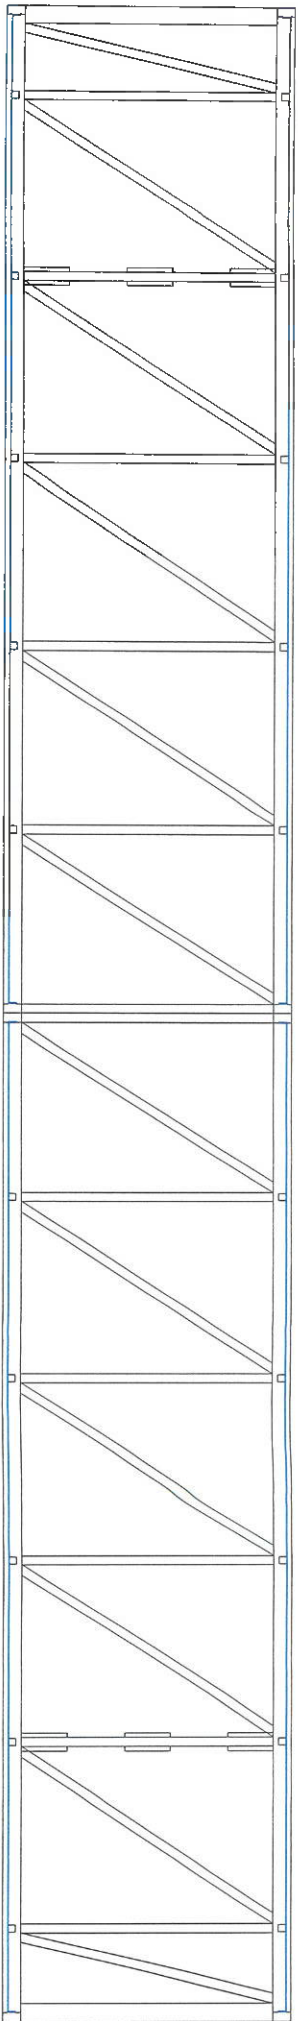

REV				COMMENTS	BY	DATE
 WICKLOW COUNTY COUNCIL DIRECTOR OF SERVICES PLANNING, DEVELOPMENT AND ENVIRONMENT WICKLOW COUNTY COUNCIL						
Part 8 Application						
PROJECT Wicklow Harbour Pontoon						
DRAWING TITLE 11M x 1.2 M Access Ramp-Mesh Panels				DATE October 2019		
DRAWING NUMBER C3/0365/1603		SCALE As Shown		SHEET SIZE A1		
DRAWN BY:		ENG. CHECK:		OPS CHECK:		REVISION 0

