


Northing = 694,241.28 (I.T.M.)

# WICKLOW COUNTY COUNCIL PART 8

## PROPOSED FLOATING PONTOON SOUTH QUAY, WICKLOW

Easting = 731,804.67 (I.T.M.)

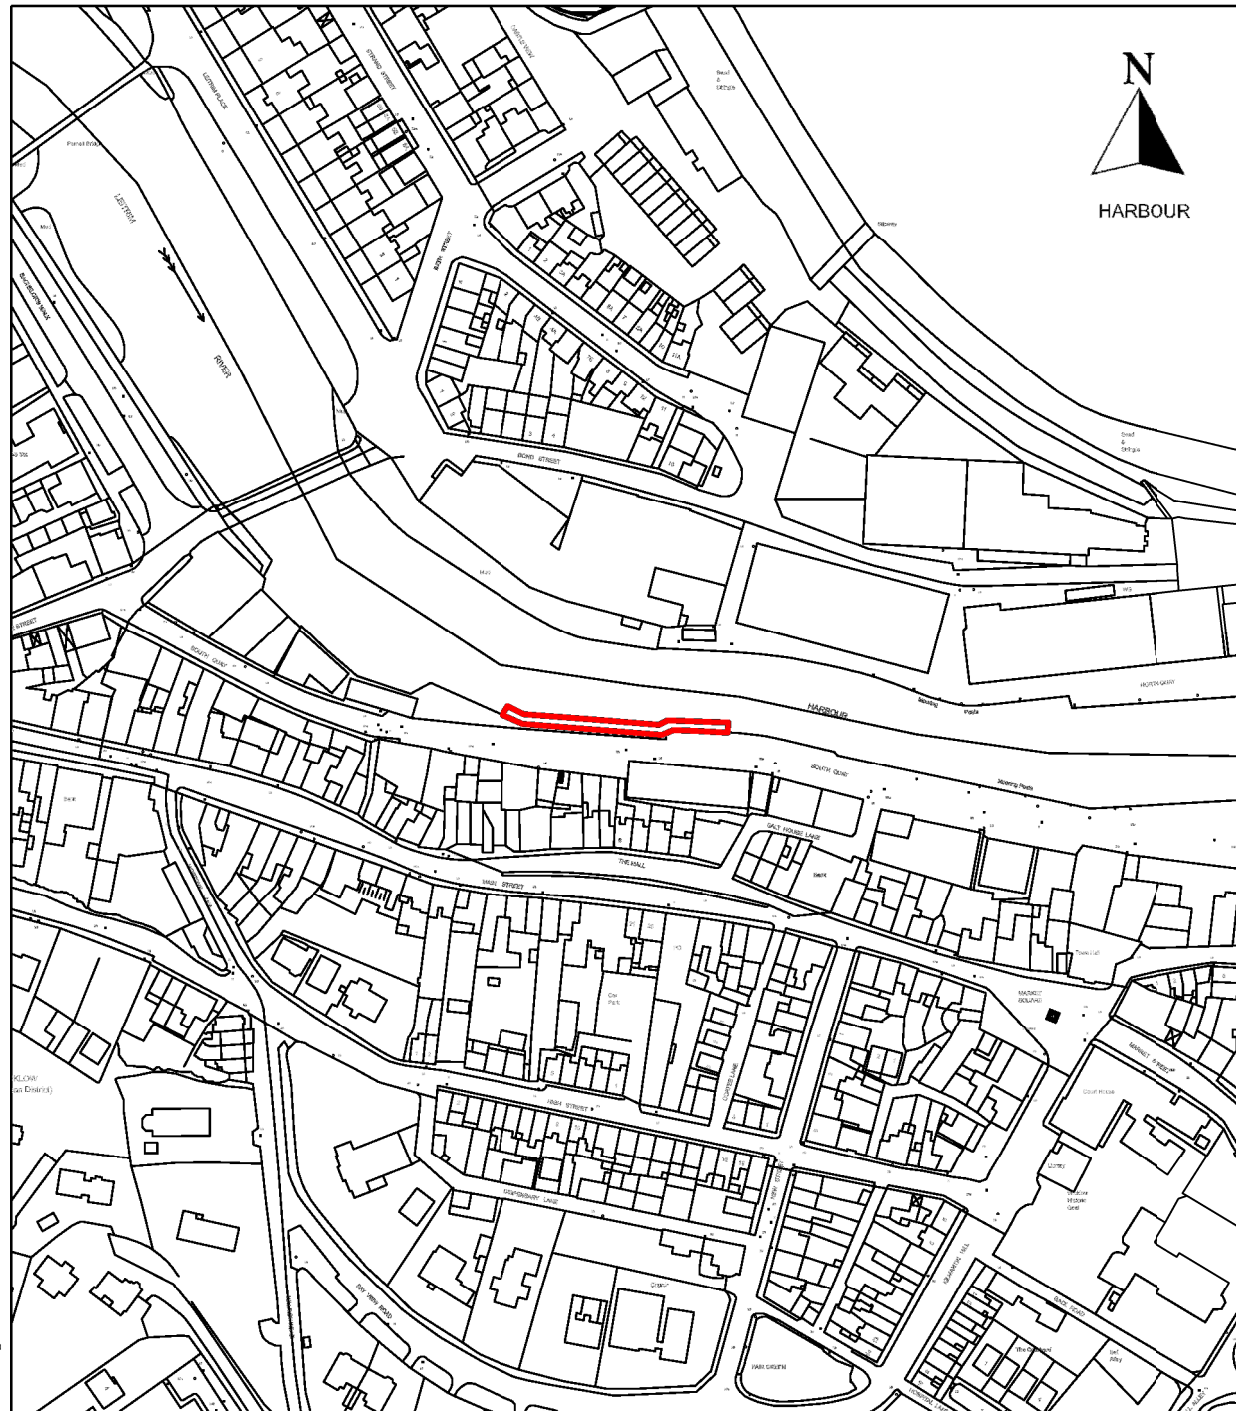

Northing = 692,775.08 (I.T.M.)

Easting = 731,402.22 (I.T.M.)


Extract from O.S. Wicklow Sheet No 402020

This map is computer generated from O.S. digitized files plotted in accordance with Land Registry Regulations.

Wicklow O.S. Sheet: 402020 Scale: 1:1,000

Signed : \_\_\_\_\_ Date: \_\_\_\_\_

Includes Ordnance Survey Ireland data reproduced under OSi licence number 2020/35CCMA/Wicklow County Council.  
Unauthorised reproduction infringes Ordnance Survey Ireland and Government of Ireland copyright. Ordnance Survey Ireland

NO	INLS	Date	Description
 <div style="display: inline-block; vertical-align: middle; text-align: right;"> <p><b>Wicklow County Council</b></p> </div>			
Director of Services, Planning, Development and Environment County Buildings, Wicklow.			
Job: <b>Part 8 Application/Location Map 2</b>			
Title: Location Map 2 (1:2500)			
Scale: 1:2500 @ A3 Horiz: Vert:		Drawn: P.O.F Date: 18/03/2020	Checked: M.O
Drwg. No.: SITE LOCATION - 02.wor			