




DETAIL 1
CONCRETE FOOTWAY
NON TRAFFICKED
SCALE 1:20

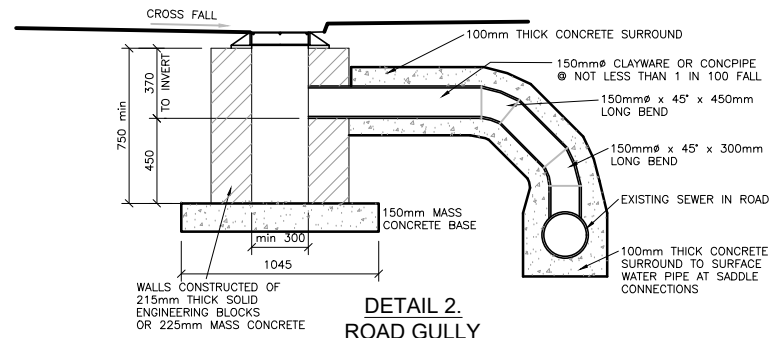


DETAIL 2.
ROAD GULLY
SCALE 1:20

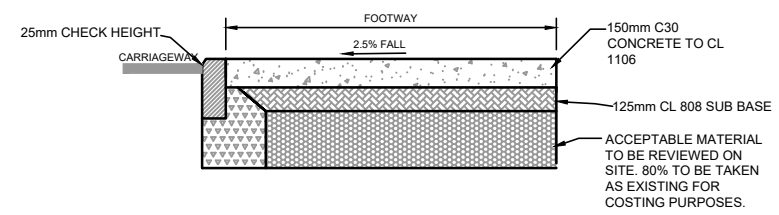


DETAIL 3
VEHICLE ENTRANCE
SCALE 1:20

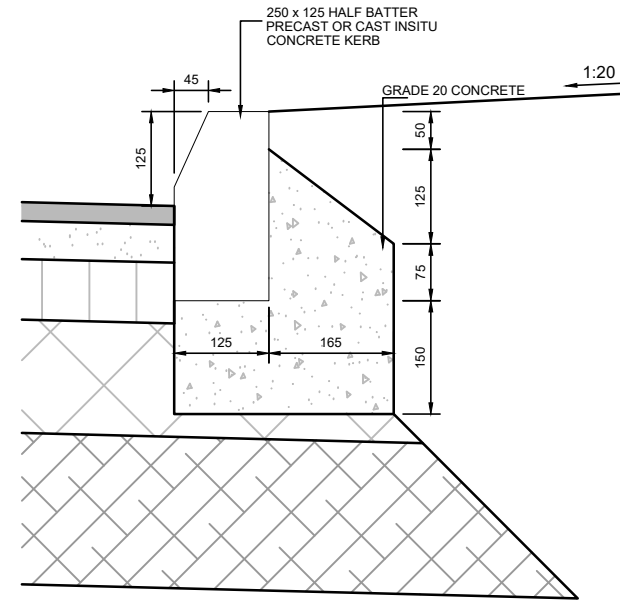


DETAIL "A"
SCALE 1:5

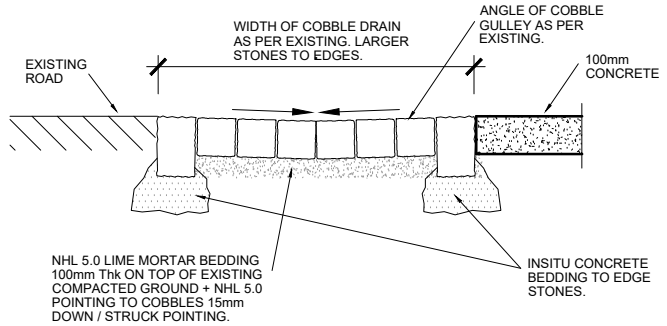

DETAIL 4
COBBLED KERB
SCALE 1:10

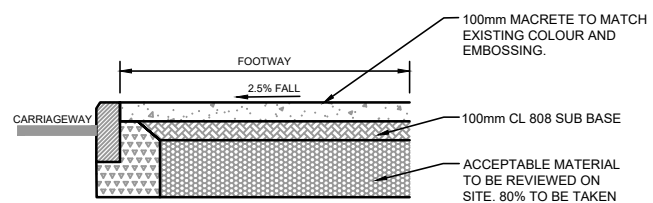


DETAIL 6
CONCRETE MACRETE EMBOSSED FOOTWAY
SCALE 1:20

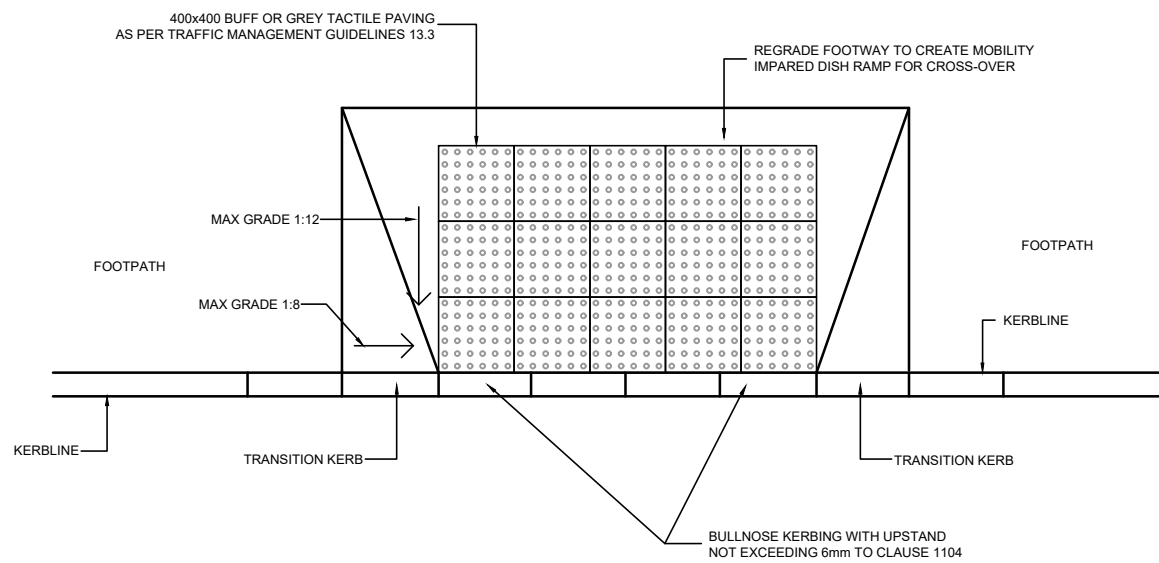

DETAIL 7
LAYOUT PLAN. TACTILE PAVING AT
UNCONTROLLED CROSSINGS
SCALE 1:20

FOR DETAIL 5 SEE
DRAWING 20-13-03

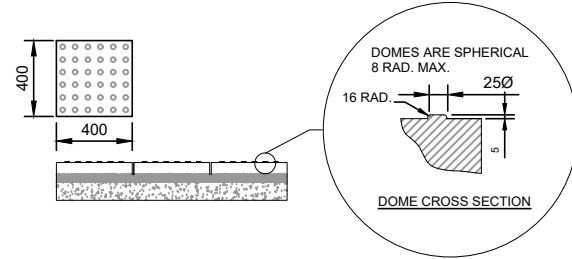

DETAIL 8
TACTILE PAVING DETAILS
SCALE 1:20

Tech. Check: TW
Eng. Check: TW
Approved: TW

© Trevor Wood Consulting Engineers Ltd.
This drawing and any design hereon is the copyright of the
Consultants and must not be reproduced without their written consent.
All drawings remain the property of the Consultants.

REV.	AMENDMENT	BY	DATE	Client:

WICKLOW COUNTY COUNCIL.

Job: REDCROSS VILLAGE PAVING SCHEME
Title: DETAILS SHEET 1 / 2
Trevor Wood
CONSULTING ENGINEERS LTD
5 Wentworth Place
Wicklow Town
County Wicklow
A67 YR60
T: 0454 61310
M: 087 660 8318
email: info@tw.ie



Stage: PLANNING
Scale: AS SHOWN @ A1
Drawn: MD
Date: AUG 2020
Drawing No: 20-13-02
Rev: P0