



**DETAIL 5** (1:25)

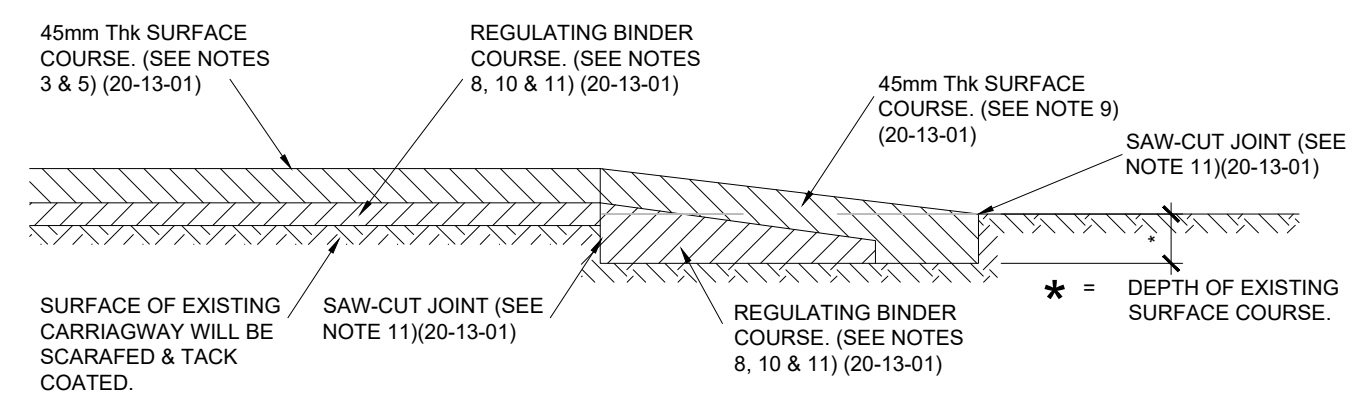

**SECTION 2-2.** (1:10)

FOR DETAILS 1-4 & 6-8 SEE DRAWING 20-13-02

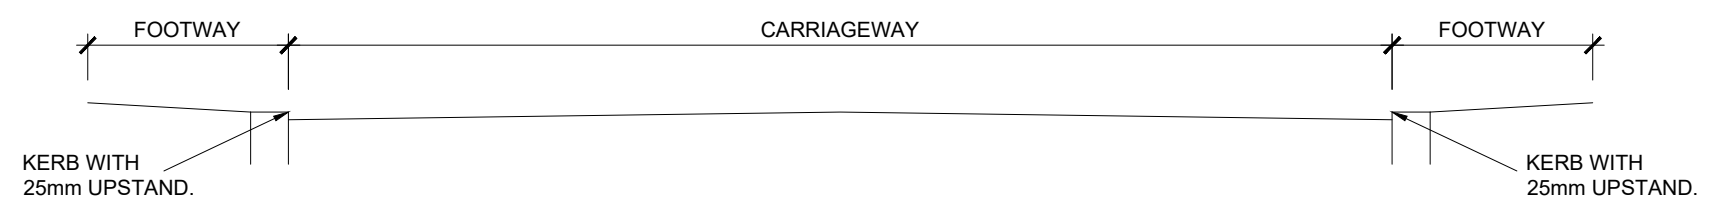

**SECTION 1-1.** (1:25)

© Trevor Wood Consulting Engineers Ltd.  
 This drawing and any design hereon is the copyright of the  
 Consultants and must not be reproduced without their written consent.  
 All drawings remain the property of the Consultants.

REV.	AMENDMENT	BY	DATE	Client:

WICKLOW COUNTY COUNCIL.

Job: REDCROSS VILLAGE PAVING SCHEME  
 Title: DETAILS SHEET 2 / 2

**Trevor Wood**  
 CONSULTING ENGINEERS LTD

5 Wentworth Place  
 Wicklow Town  
 County Wicklow  
 A67 YR60  
 T: 0454 61316  
 M: 087 960 8318  
 email: info@twce.ie

Tech. Check: TW	Rev:
Eng. Check: TW	20-13-03
Approved: TW	P0
Stage: PLANNING	
Scale: AS SHOWN	
Drawn: MD	
Date: AUG 2020	