

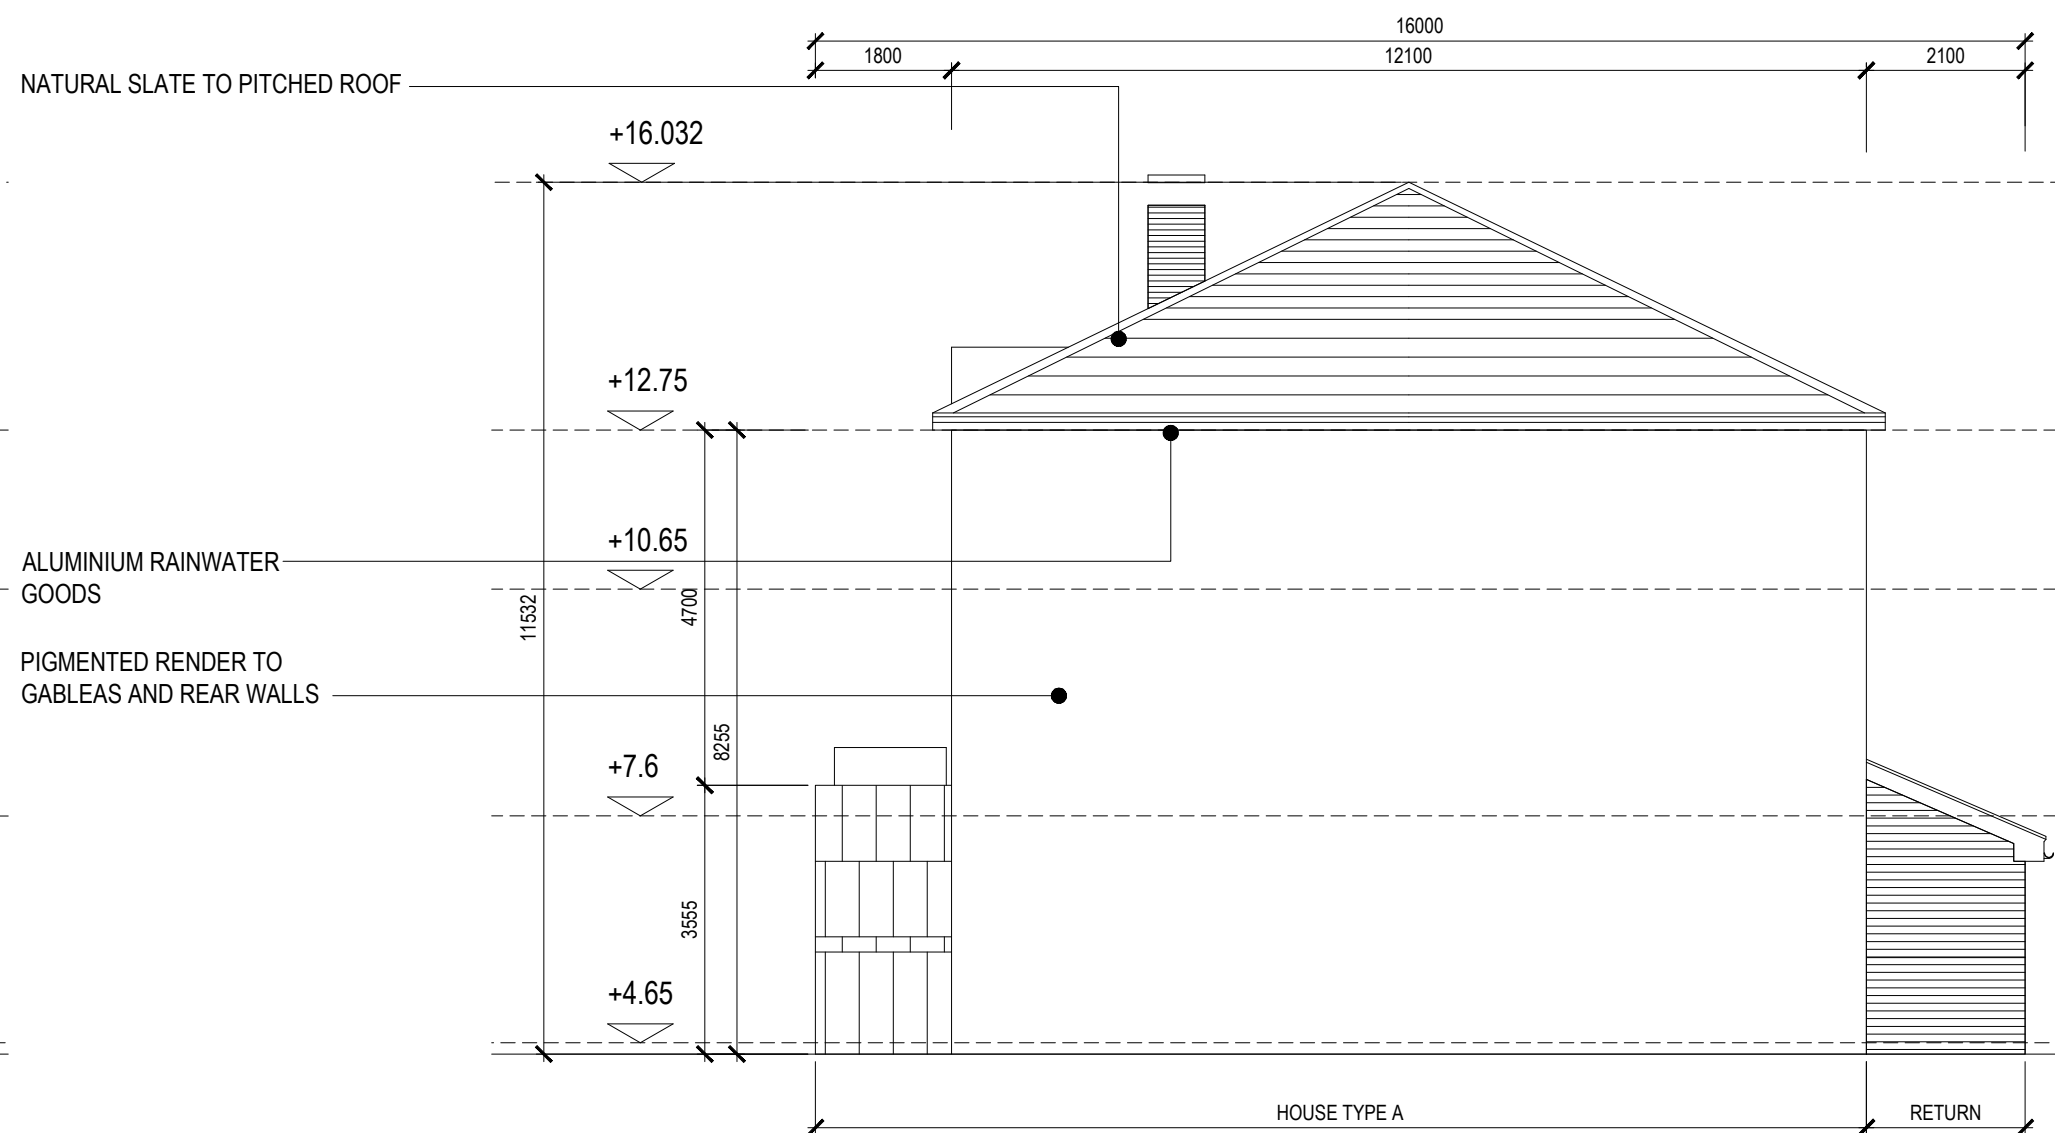
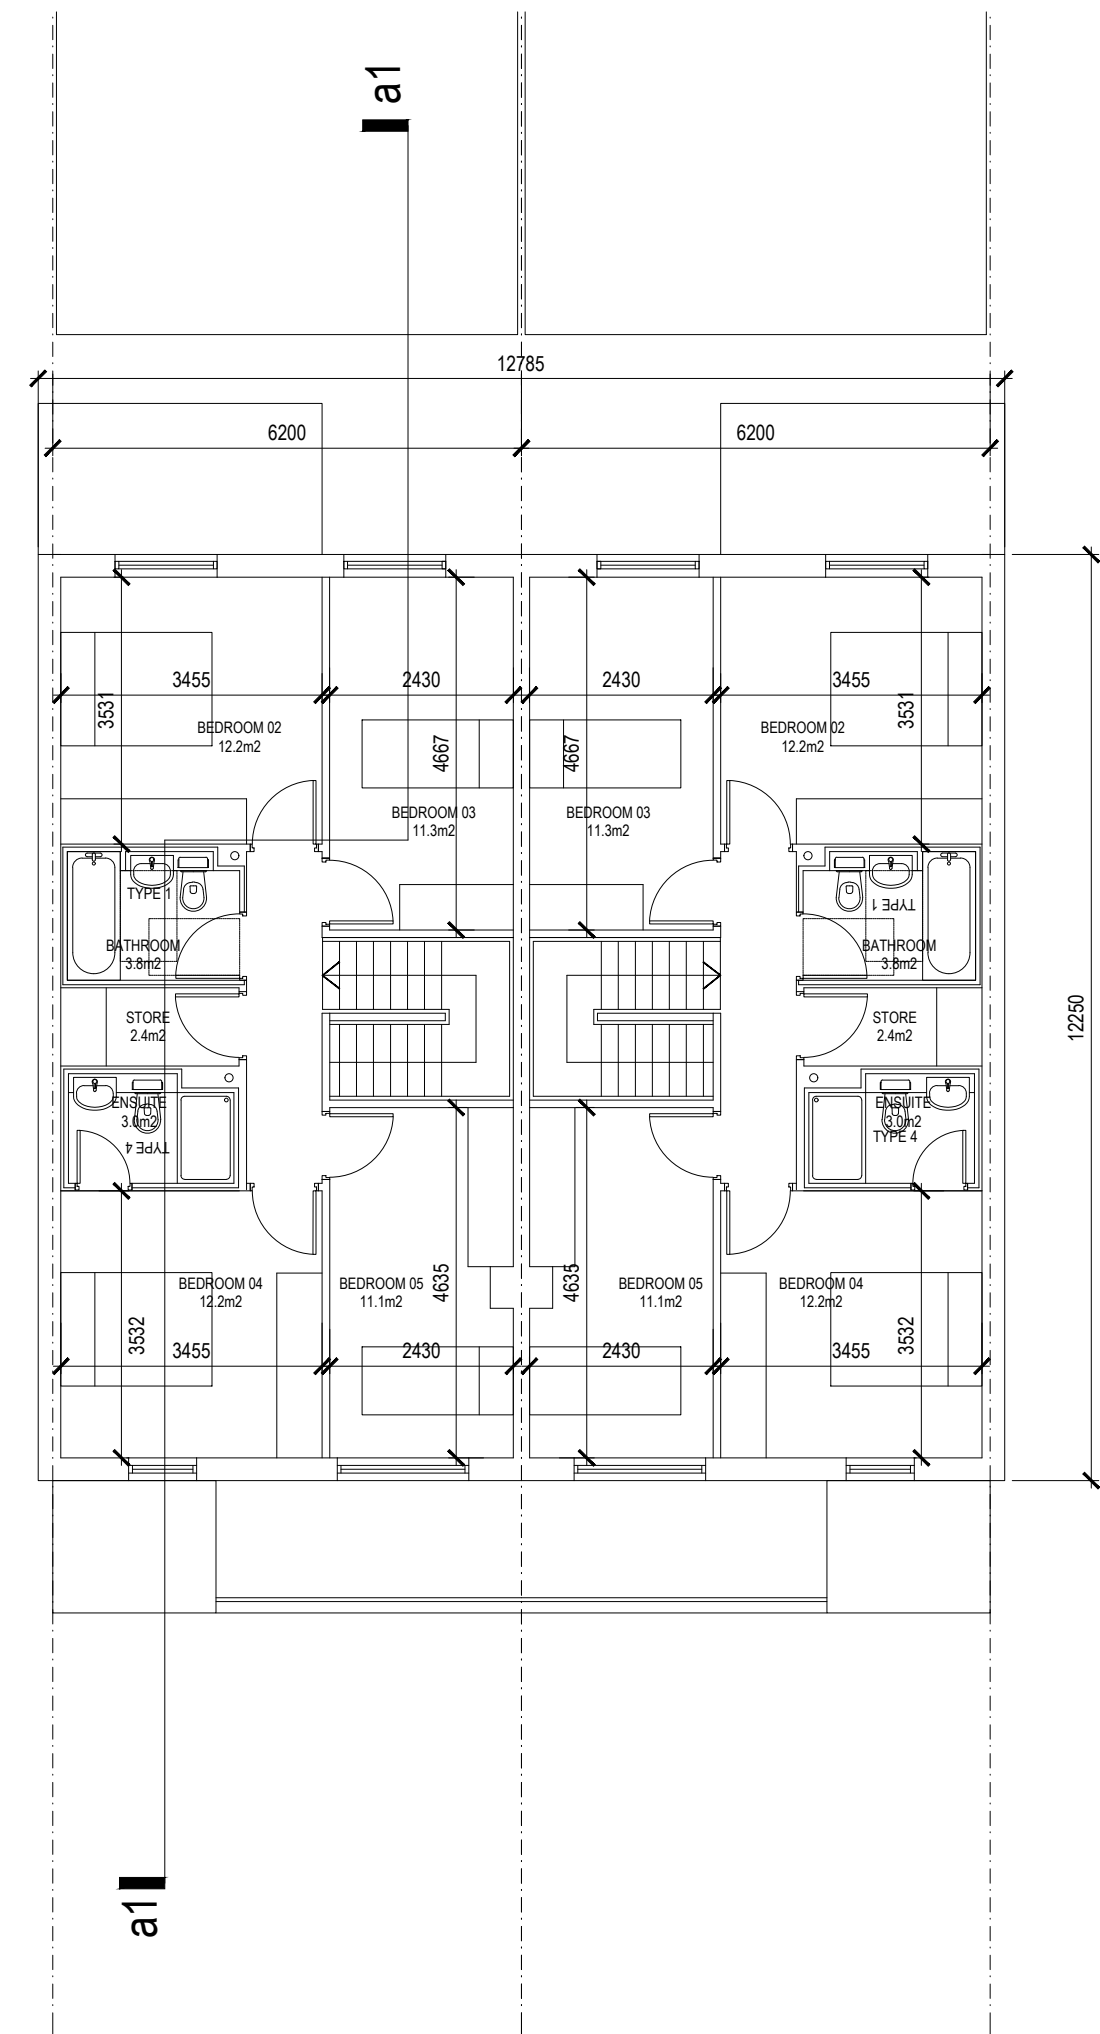
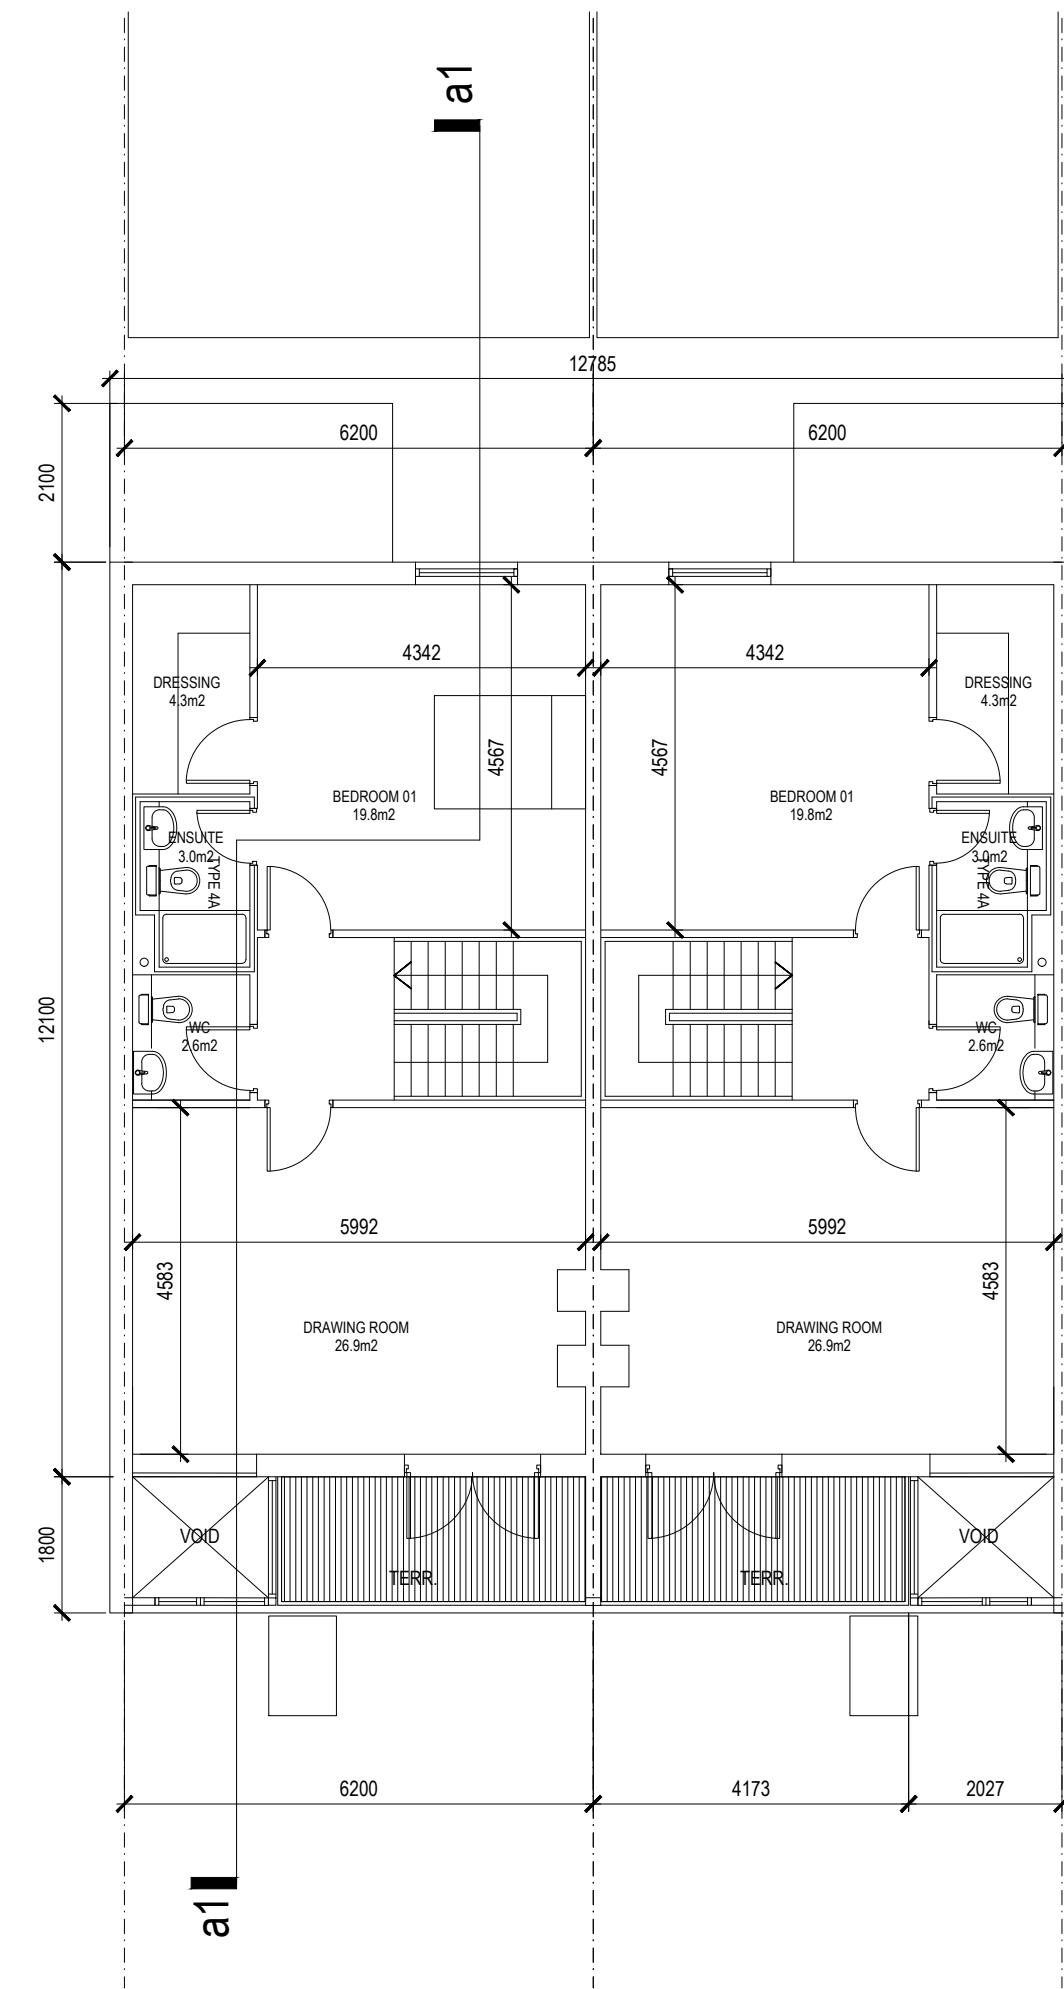
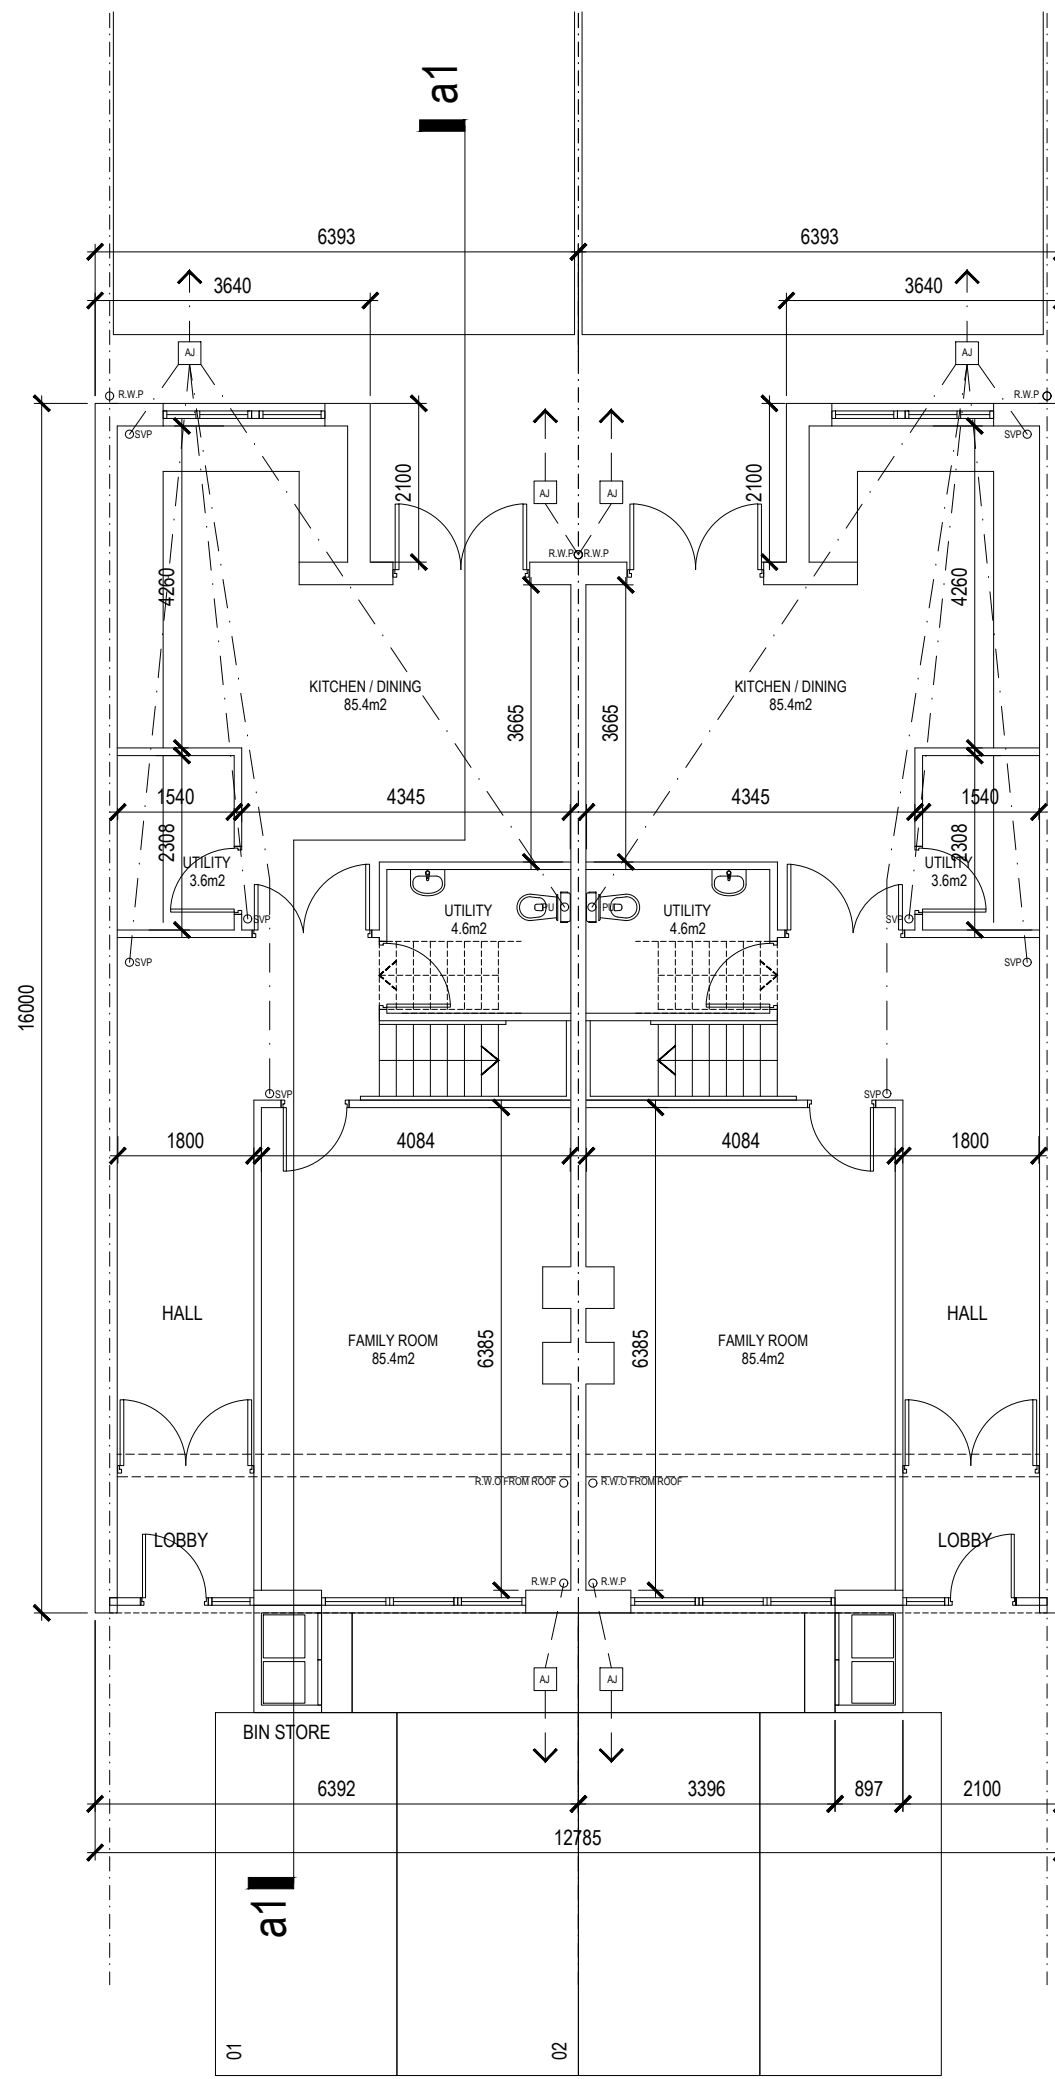


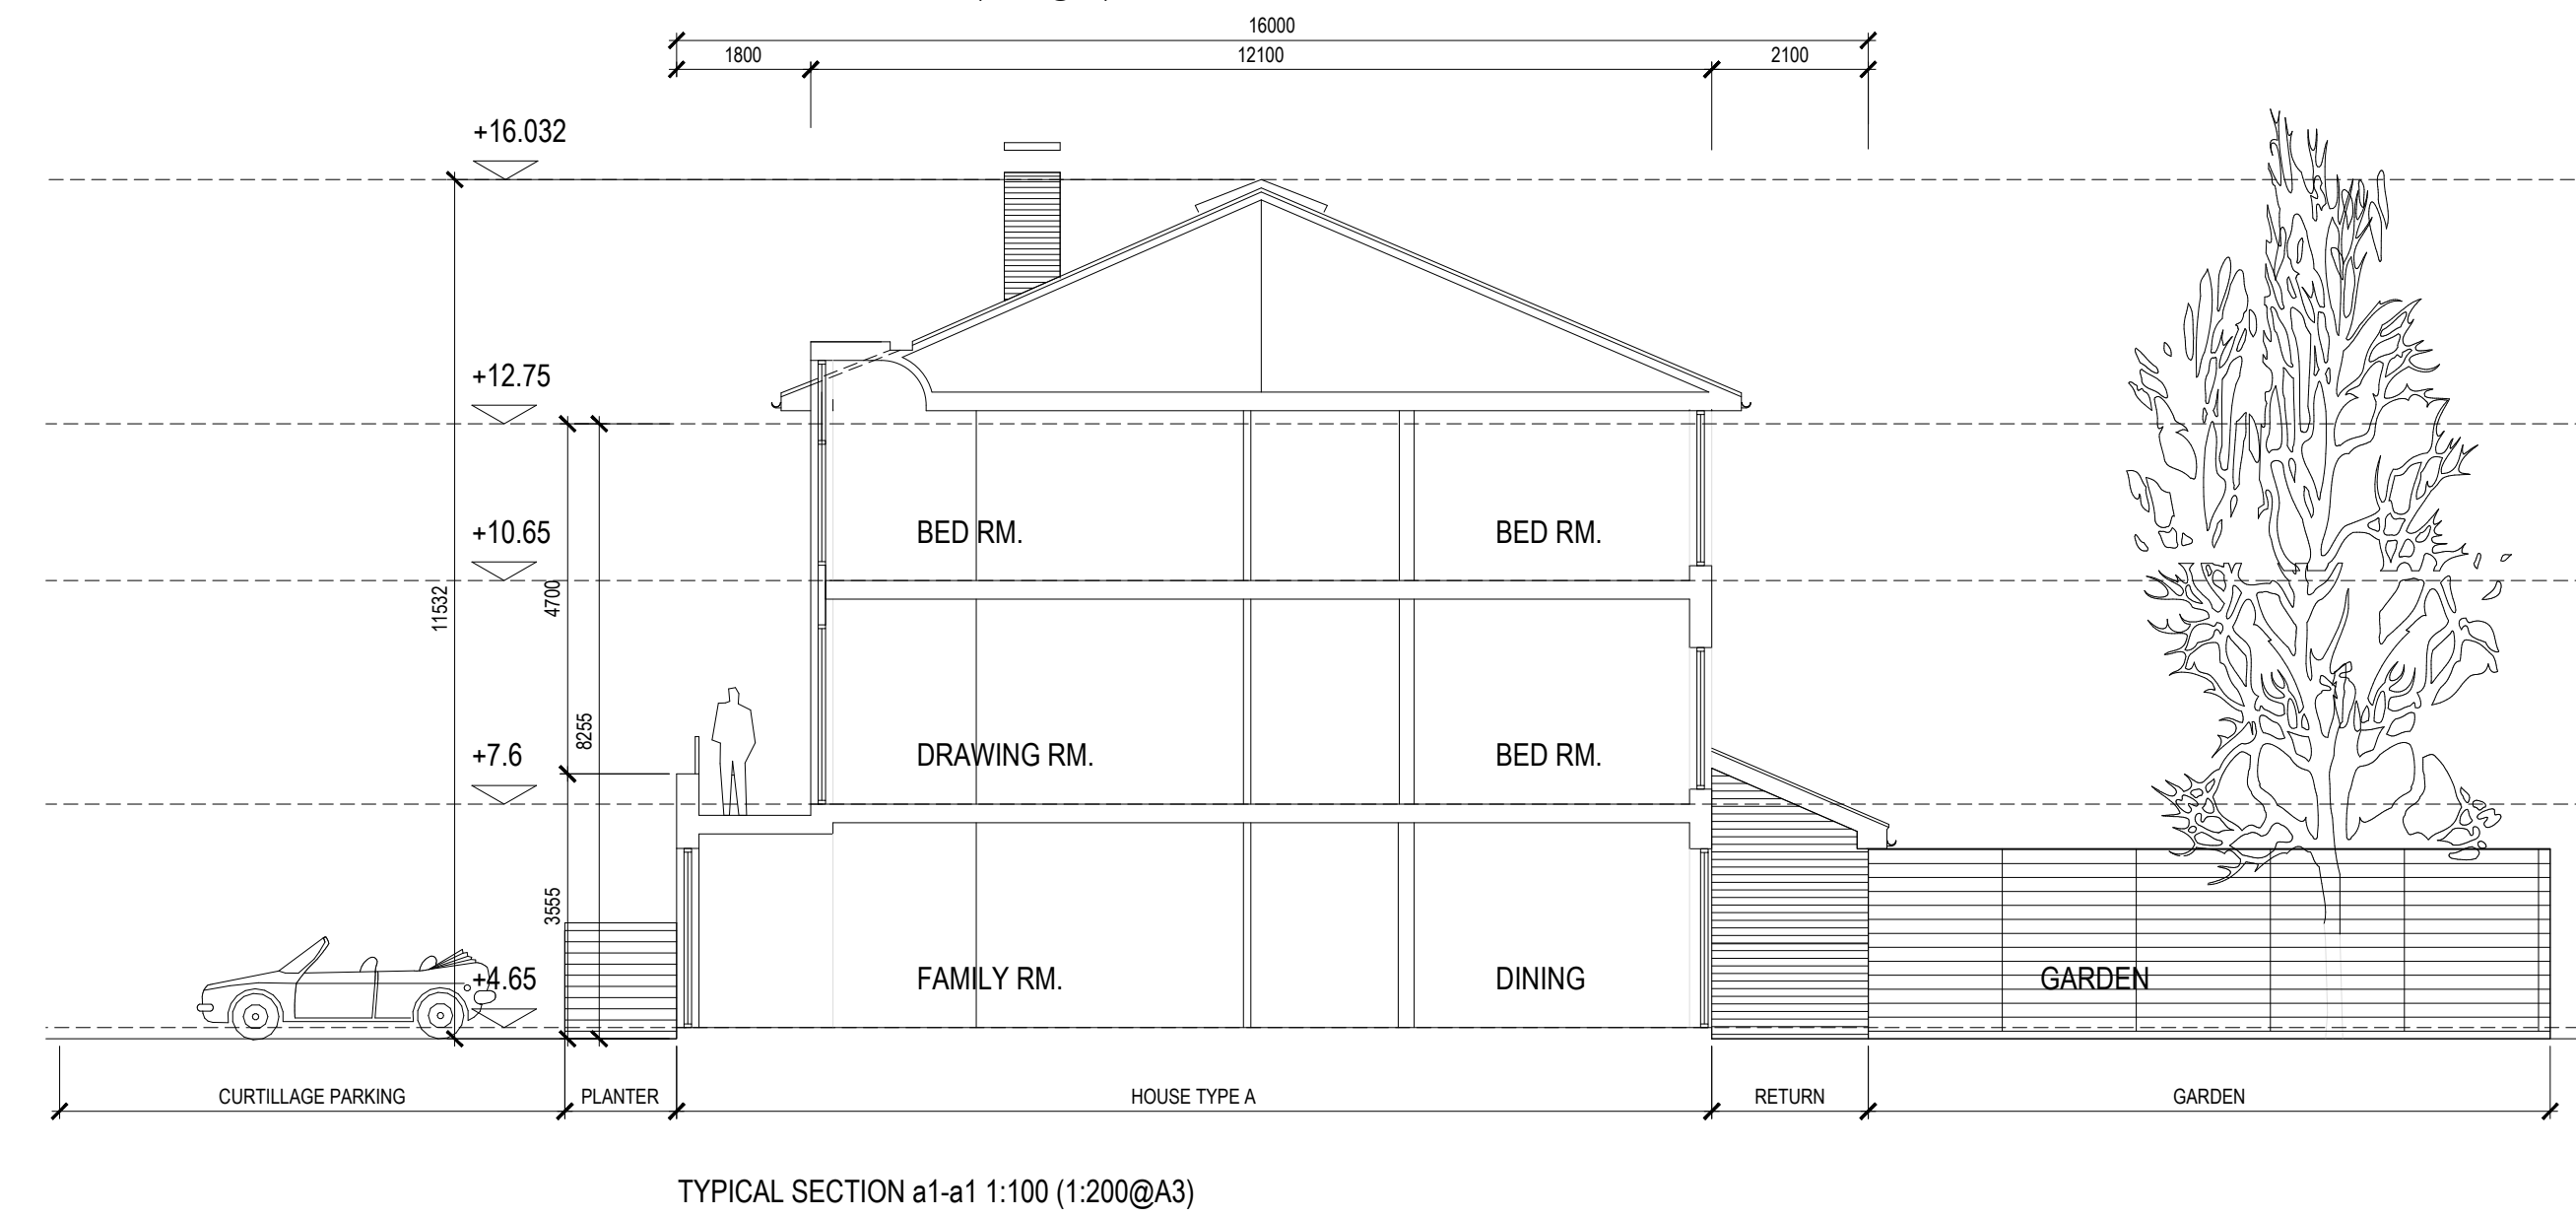

HOUSE TYPE A_AS APPROVED

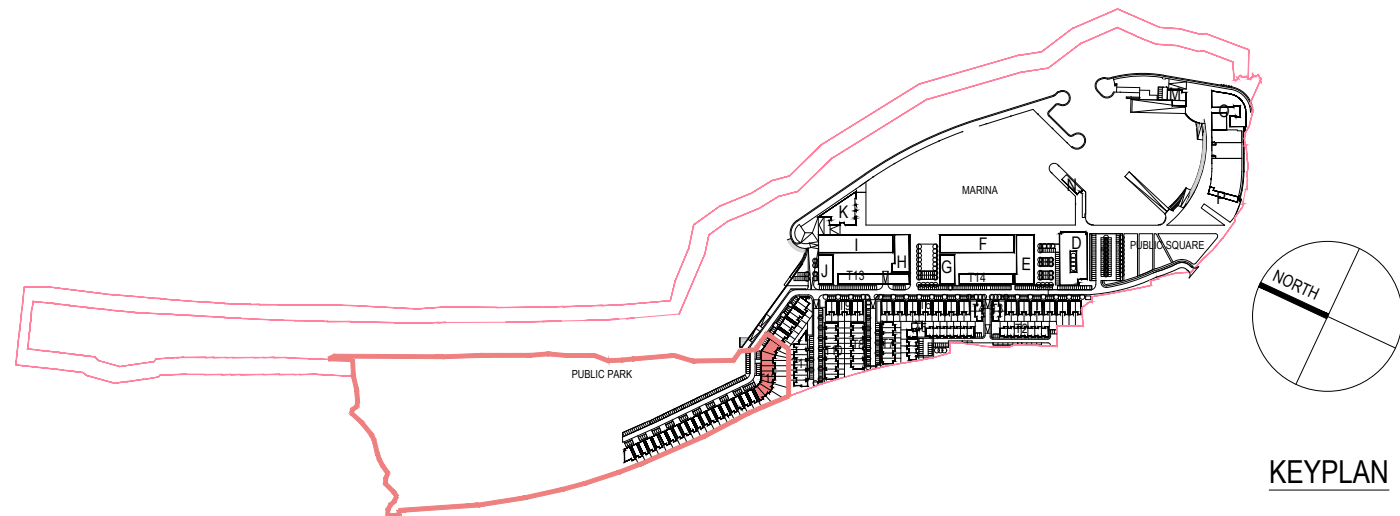

Revision Description	Date	Rev. No.	Issued by
Part 8 Submission	08.12.2017	-	SK
Part 8 Submission	06.04.2018	A	SK

o'mahony pike

architecture|urban design
email: info@omahonypike.com
tel: +353 1 202 7400
fax: +353 1 283 0822
www.omahonypike.com

Dublin
The Chapel
Mount St. Anne's
Milltown, Dublin 6
D06 XN52 Ireland

Cork
26 South Mall
Cork City
Co. Cork
T12 R2RV Ireland

Project: DEVELOPMENT AT GREYSTONES HARBOUR
Location: GREYSTONES HARBOUR, CO. WICKLOW
Client: WICKLOW CO. CO.

Drawing Title: HOUSE TYPE A_AS APPROVED
Drawing No.: PHT-A-00

Project No.: 0509
Project Lead: MH
Drawn By: SK
Model No.: PHT_A
Purpose: PLANNING

Scale @ A1: 1:100
Date Printed: JUNE 2017
Current Rev.: A

PART 10 APPROVED

Suitability - Checked By - Date