


PART '10' APPROVED

GROUND FLOOR SITE LAYOUT\_T12 AS APPROVED

IMPORTANT NOTES:  
ALL WORK TO BE CARRIED OUT IN ACCORDANCE WITH THE CURRENT BUILDING REGULATIONS  
ALL DIMENSIONS TO BE CHECKED ON SITE BEFORE WORK IS CARRIED OUT  
FIGURED DIMENSIONS ONLY TO BE TAKEN FROM THIS DRAWING.  
ALL CONSULTANTS ARE TO BE NOTIFIED OF ANY DISCREPANCIES.  
THIS DRAWING TO BE READ IN CONJUNCTION WITH THE RELEVANT STRUCTURAL ENGINEERS OR M&E ENGINEERS DWGS. & SPECIFICATION

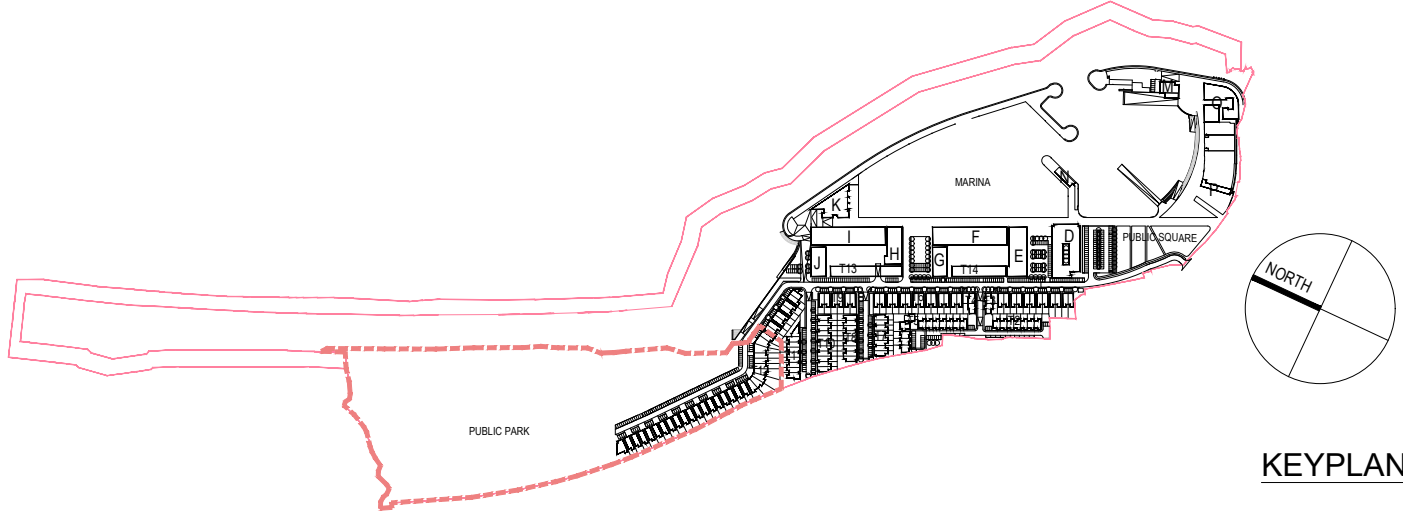

Revision Description	Date	Rev. No.	Issued by
Part 8 Submission	24.11.2017	-	SK
Part 8 Submission	29.11.2017	A	SK
Part 8 Submission	06.04.2018	B	SK

Figured dimensions only to be used. This drawing is copyright of O'Mahony Pike Architects Ltd. All information is shared as per approved use in accordance with BS1192(2007) + A2(2016), Table 5: Standard Codes for Suitability of Models and Documents. If 'Information Approval Check' is empty, this information has been shared at 50 - WIP.

<b>architecture urban design</b> email: info@omahonypike.com tel: +353 1 292 7400 fax: +353 1 293 0822 www.omahonypike.com	<b>Dublin</b> The Chapel Mount St. Anne's Milltown, Dublin 6 D06 XN52 Ireland	<b>Cork</b> 26 South Mall Cork City Co. Cork T12 R2RV Ireland
<b>Project:</b>	DEVELOPMENT AT GREYSTONES HARBOUR	
<b>Location:</b>	GREYSTONES HARBOUR, CO. WICKLOW	
<b>Client:</b>	WICKLOW CO. CO.	

<b>Project No.:</b>	0509	<b>Scale @ A0:</b>	1:200
<b>Project Lead:</b>	MH	<b>Date Printed:</b>	JUNE 2017
<b>Drawn By:</b>	SK	<b>Current Rev.:</b>	B
<b>Model No.:</b>	LS00-05A AS APPROVED	<b>Purpose:</b>	PLANNING
<b>Drawing Title:</b>	GROUND FLOOR SITE LAYOUT_T12 AS APPROVED		
<b>Drawing No.:</b>	0509_PA_S_20		