


PART '10' APPROVED

SITE LOCATION PLAN\_AS APPROVED

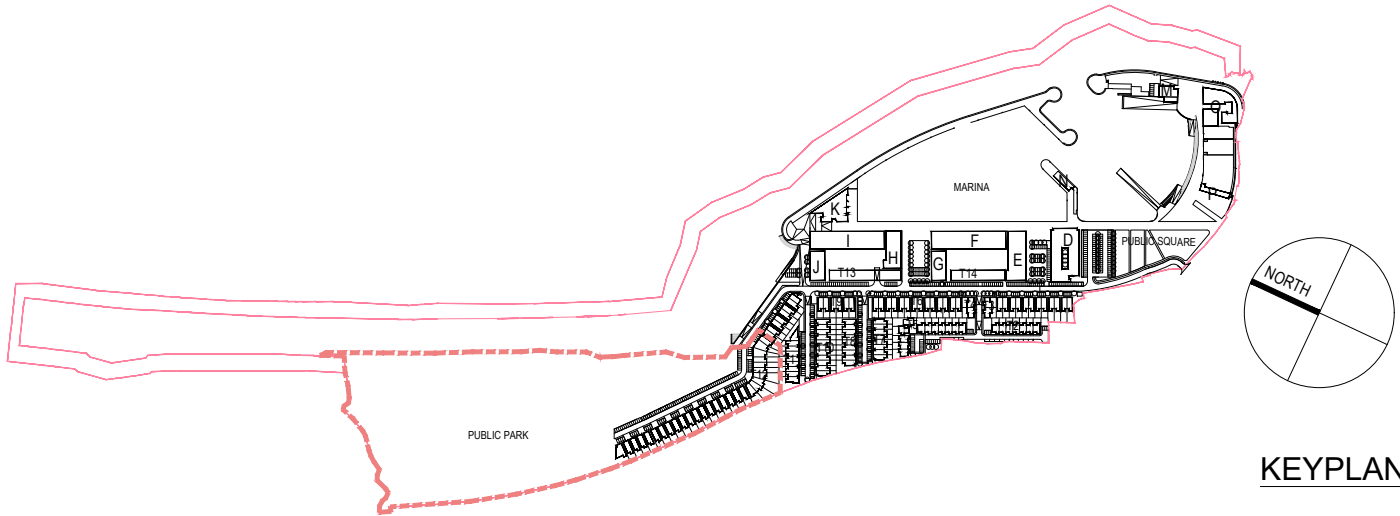

Revision Description	Date	Rev. No.	Issued by
Part 8 Submission	24.11.2017	-	SK
Part 8 Submission	29.11.2017	A	SK
Part 8 Submission	06.04.2018	B	SK

Figured dimensions only to be used. This drawing is copyright of O'Mahony Pike Architects Ltd. All information is shared as per approved use in accordance with BS1192(2007) + A2(2016), Table 5; Standard Codes for Suitability of Models and Documents. If 'Information Approval Check' is empty, this information has been shared at S0 - WIP.



**architecture|urban design** **Dublin**  
email: info@omahonypike.com  
tel: +353 1 202 7400  
fax: +353 1 283 0822  
www.omahonypike.com

**Cork**  
The Chapel  
Mount St. Anne's  
Milltown, Dublin 6  
D06 XN52 Ireland

**Cork**  
26 South Mall  
Cork City  
Co. Cork  
T12 R2RV Ireland

**Project No.:** 0509      **Scale @ A1:** 1:2500

**Project Lead:** MH      **Date Printed:** JUNE 2017

**Drawn By:** SK      **Current Rev.:** B

**Model No.:** LS00-05A AS APPROVED

**Purpose:** PLANNING

**Project:** DEVELOPMENT AT GREYSTONES HARBOUR  
**Location:** GREYSTONES HARBOUR, CO. WICKLOW  
**Client:** WICKLOW CO.CO.

**Drawing Title:** SITE LOCATION PLAN\_AS APPROVED  
**Drawing No.:** 0509\_PA\_S\_26

Submittal - Checked By - Date