


SITE SECTIONS\_T12 AS PROPOSED

IMPORTANT NOTES:

ALL WORK TO BE CARRIED OUT IN ACCORDANCE WITH THE CURRENT BUILDING REGULATIONS  
 ALL DIMENSIONS TO BE CHECKED ON SITE BEFORE WORK IS CARRIED OUT  
 FIGURED DIMENSIONS ONLY TO BE TAKEN FROM THIS DRAWING.  
 ALL CONSULTANTS ARE TO BE NOTIFIED OF ANY DISCREPANCIES.  
 THIS DRAWING TO BE READ IN CONJUNCTION WITH THE RELEVANT STRUCTURAL ENGINEERS OR M&E ENGINEERS DWGS. & SPECIFICATION

PLEASE REFER TO IS DESIGN DRAWINGS FOR PARK INFORMATION

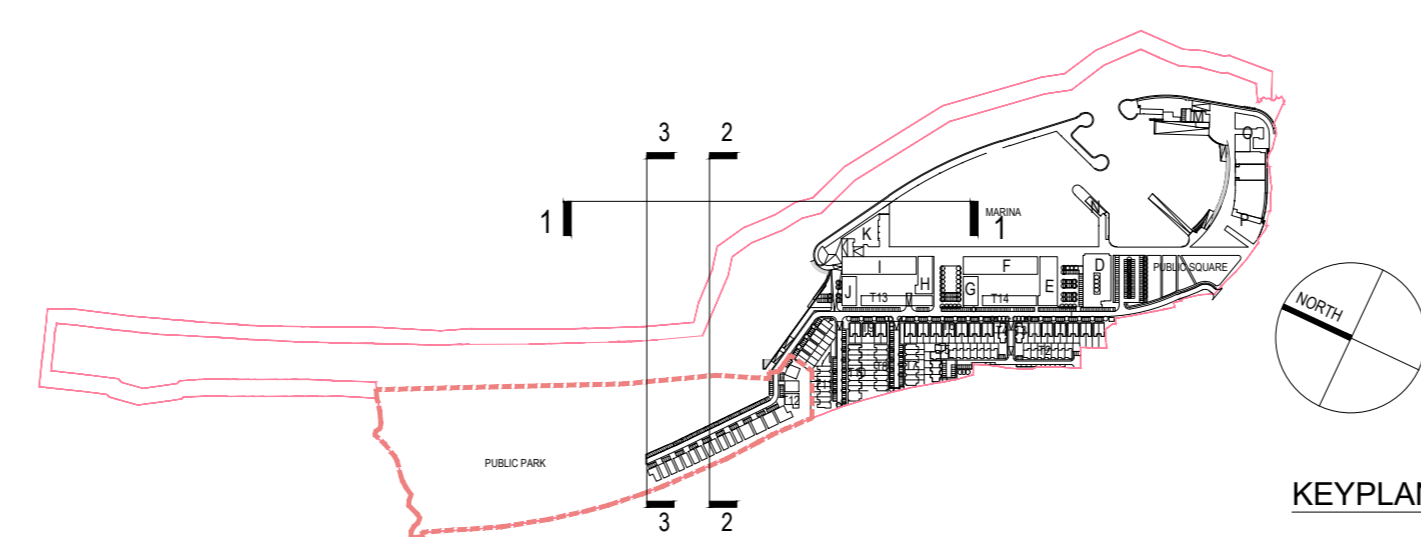

Revision Description	Date	Rev. No.	Issued by
Part 8 Submission	05.04.2016	A	SK

<b>architecture urban design</b> email: info@mahonypike.com tel: +353 1 202 7400 fax: +353 1 283 0822 www.mahonypike.com	<b>Dublin</b> The Chapel Mount St. Anne's Milltown, Dublin 6 D06 XN22 Ireland	<b>Cork</b> 28 South Mall Cork City Co. Cork T12 R2RV Ireland
--	---	---

<b>Project:</b> DEVELOPMENT AT GREYSTONES HARBOUR <b>Location:</b> GREYSTONES HARBOUR, CO. WICKLOW <b>Client:</b> WICKLOW CO. CO.	<b>Project No.:</b> 0509 <b>Project Lead:</b> MH <b>Drawn By:</b> SK <b>Model No.:</b> PP_S_27 - SITE SECTIONS <b>Purpose:</b> PLANNING	<b>Scale @ A0:</b> 1:500 <b>Date Printed:</b> SEPT 2017 <b>Current Rev.:</b> A
---	---	--

**Drawing Title:** SITE SECTIONS\_AS PROPOSED  
**Drawing No.:** 0509\_PP\_S\_27

Figured dimensions only to be used. This drawing is copyright of O'Mahony Pike Architects Ltd. All information is shared as per approved use in accordance with BS1192(2007) + A2(2016), Table 5; Standard Codes for Suitability of Models and Documents. If 'Information Approval Check' is empty, this information has been shared at G3 - WIP.