


SITE SECTIONS_T12 AS PROPOSED

IMPORTANT NOTES:

ALL WORK TO BE CARRIED OUT IN ACCORDANCE WITH THE CURRENT BUILDING REGULATIONS
ALL DIMENSIONS TO BE CHECKED ON SITE BEFORE WORK IS CARRIED OUT
FIGURED DIMENSIONS ONLY TO BE TAKEN FROM THIS DRAWING.
ALL CONSULTANTS ARE TO BE NOTIFIED OF ANY DISCREPANCIES.
THIS DRAWING TO BE READ IN CONJUNCTION WITH THE RELEVANT STRUCTURAL ENGINEERS OR M&E ENGINEERS DWGS. & SPECIFICATION

PLEASE REFER TO IS DESIGN
DRAWINGS FOR PARK INFORMATION

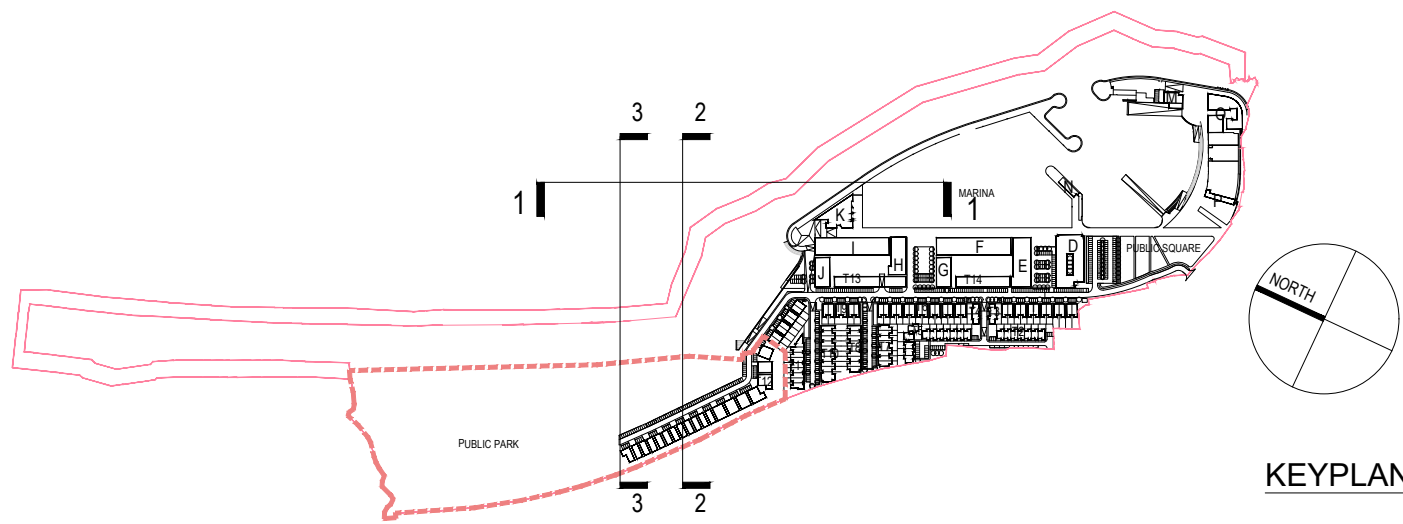

Revision Description		Date	Rev. No.	Issued by			Project No.: 0509	Scale @ A1: 1:1000
Part 8 Submission		06.04.2018	A	SK	architecture urban design Dublin email: info@omahonypike.com tel: +353 1 202 7400 fax: +353 1 283 0822 www.omahonypike.com		Project Lead: MH	Date Printed: SEPT 2017
					The Chapel Mount St. Anne's Milltown, Dublin 6 D06 XN22 Ireland		Drawn By: SK	Current Rev: A
					Cork 28 South Mall Cork City Co. Cork T12 R2RV Ireland		Model No.: PP_S_27 - SITE SECTIONS	
							Purpose: PLANNING	