


Part 8
DWG 3 of 4

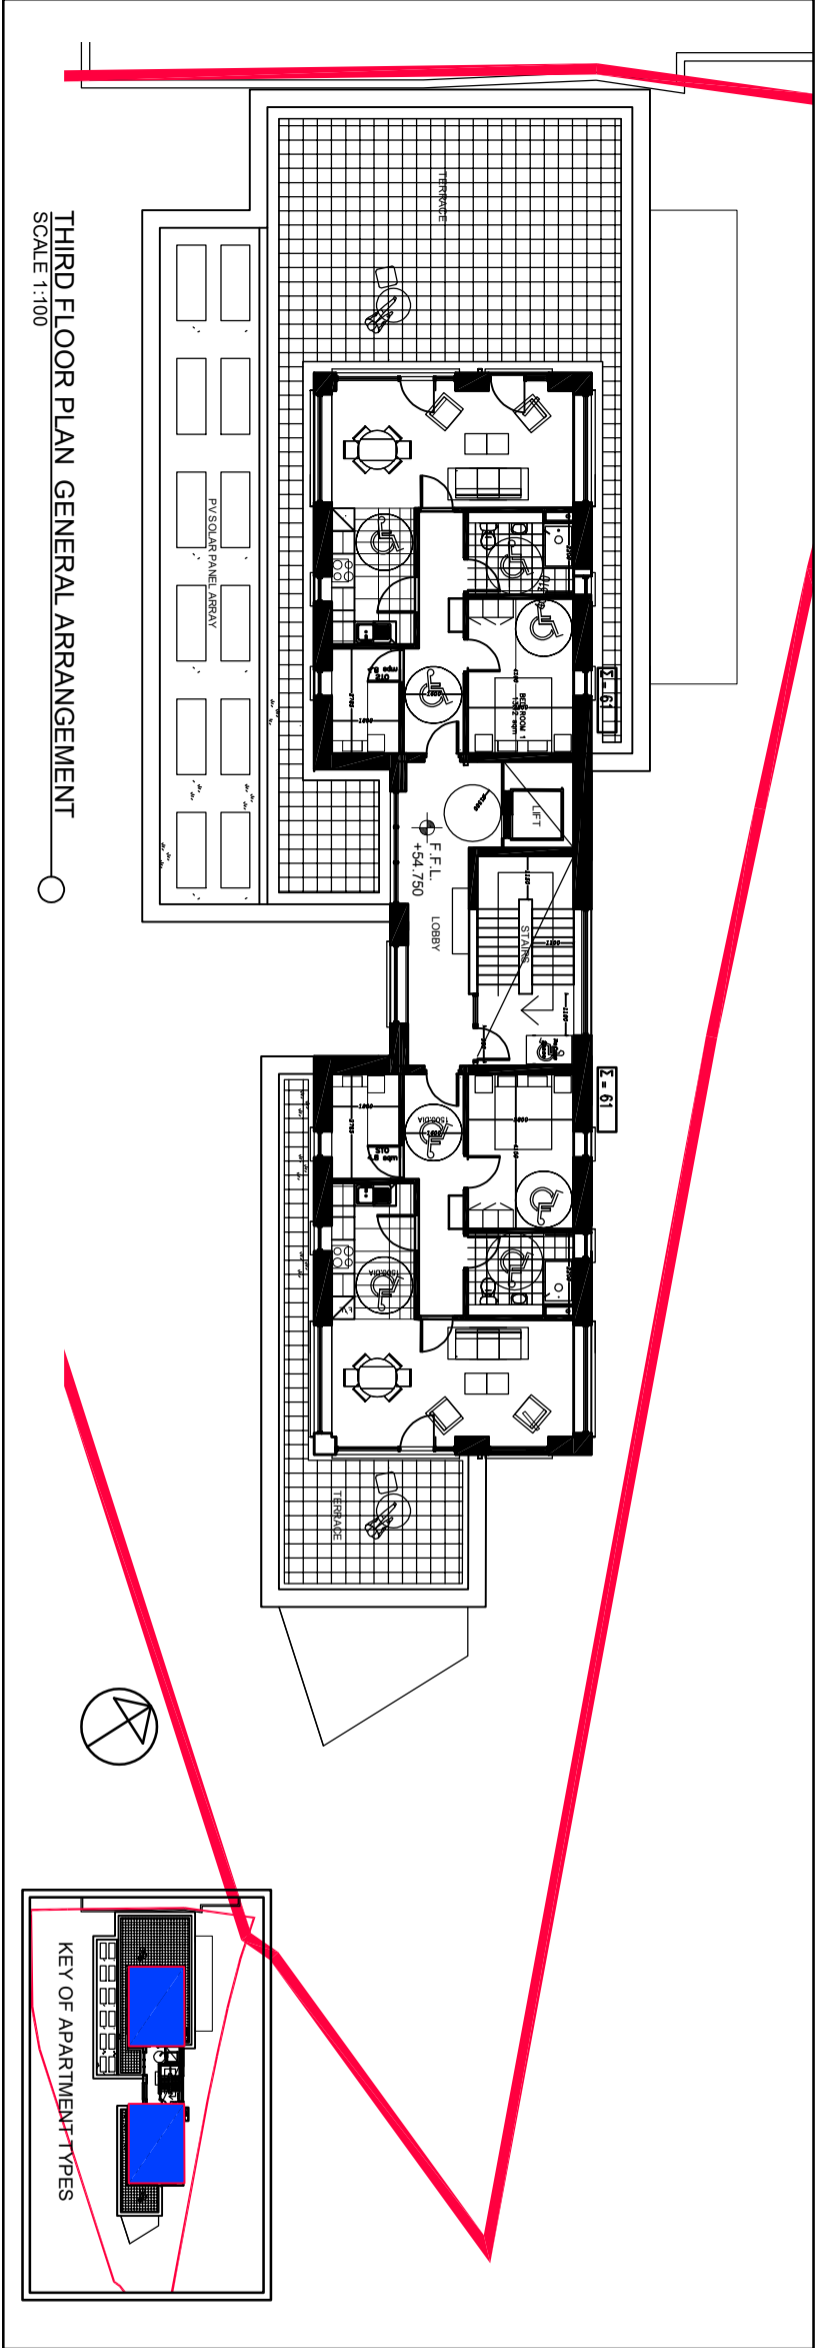

REVISIONS:

#BY:	DATE:	DESCRIPTION
0, hc	4-2-20	PRES TO BRAY MD
1, hc	8-5-20	ISSUE TO ENG FOR ST 1 APPLICATION.
2, hc	17-8-20	TO D.O.E., STAGE 1/2 APPLICATION
3, hc	19-8-20	PART 8 PLANNING APPLICATION

REV:	DATE:	BY:	DESCRIPTION
REVISIONS:			



HOUSING CONSTRUCTION
COUNTY BUILDINGS
WICKLOW
E-MAIL: cossec@wicklowoco.ie www.wicklow.ie

JOB: *4234, CEDAR CT. II
HOUSING

TITLE: PLANS G.A.

SCALE:	AS NOTED	Date:	Fall 2019
DWG NO:	91114234-P8_3.	design	99099
SHEET SIZE:	A3		
STATUS:	FOR INFO.	REV	3

