
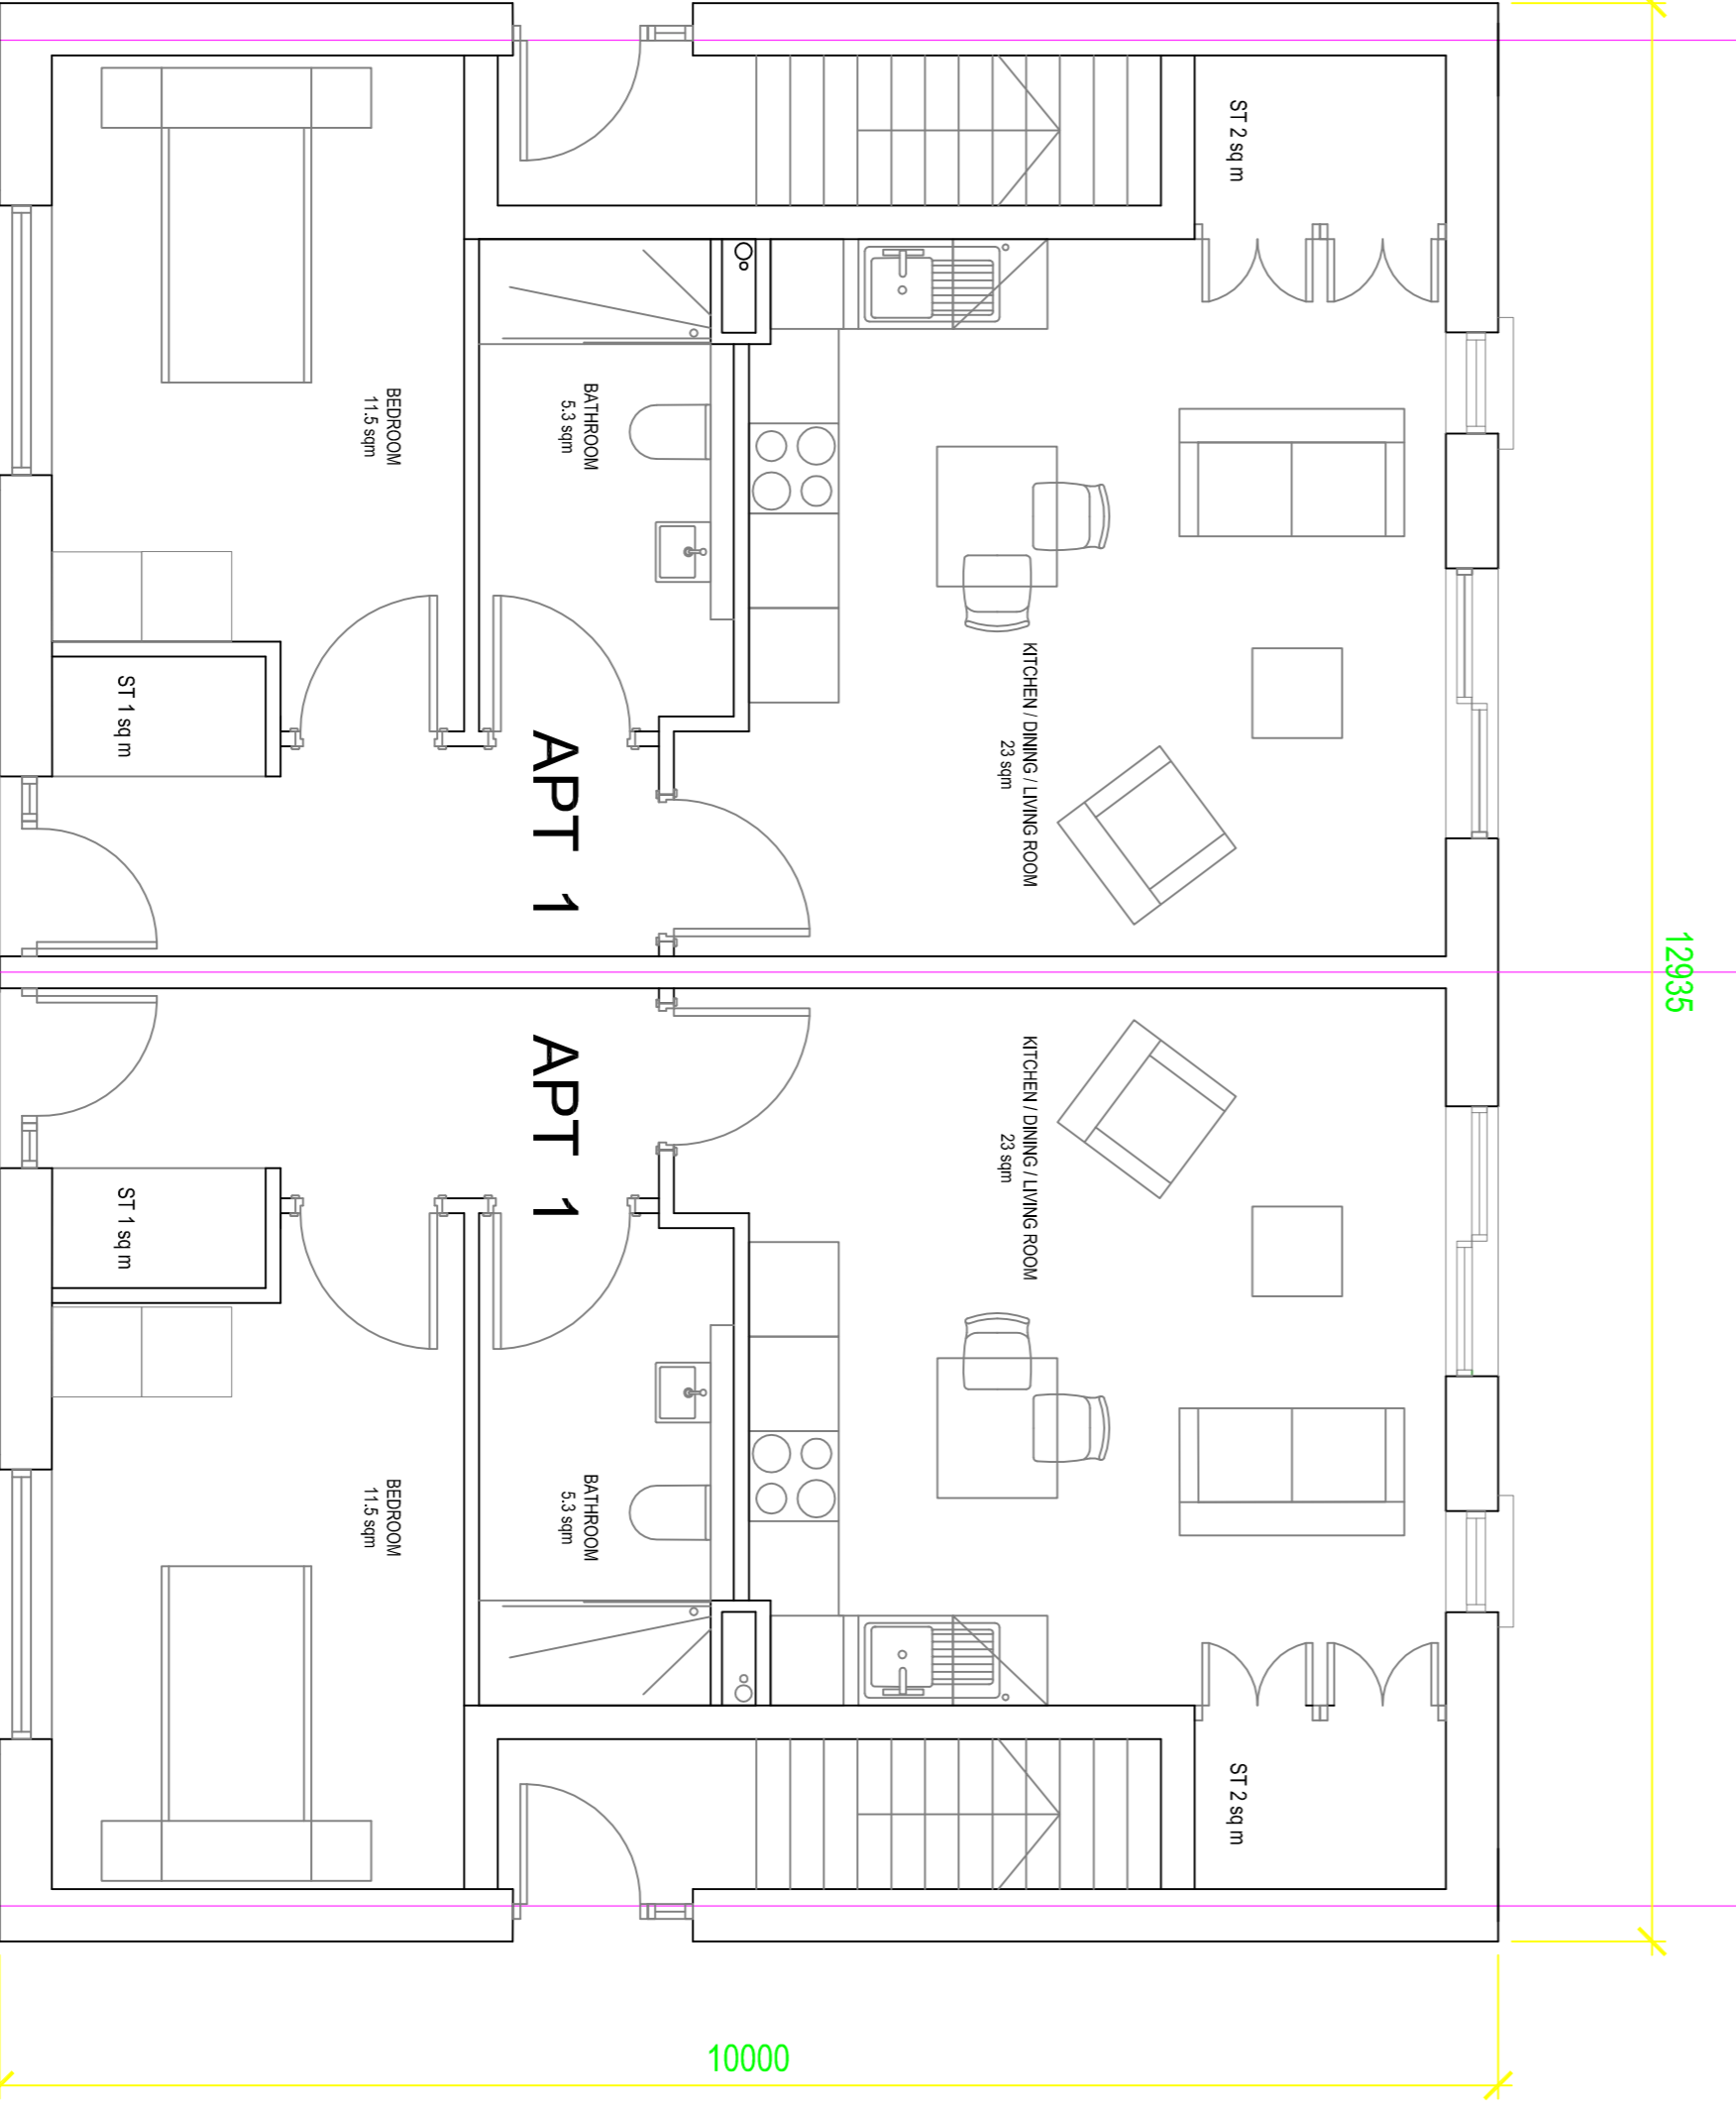


Front (North West) Elevation

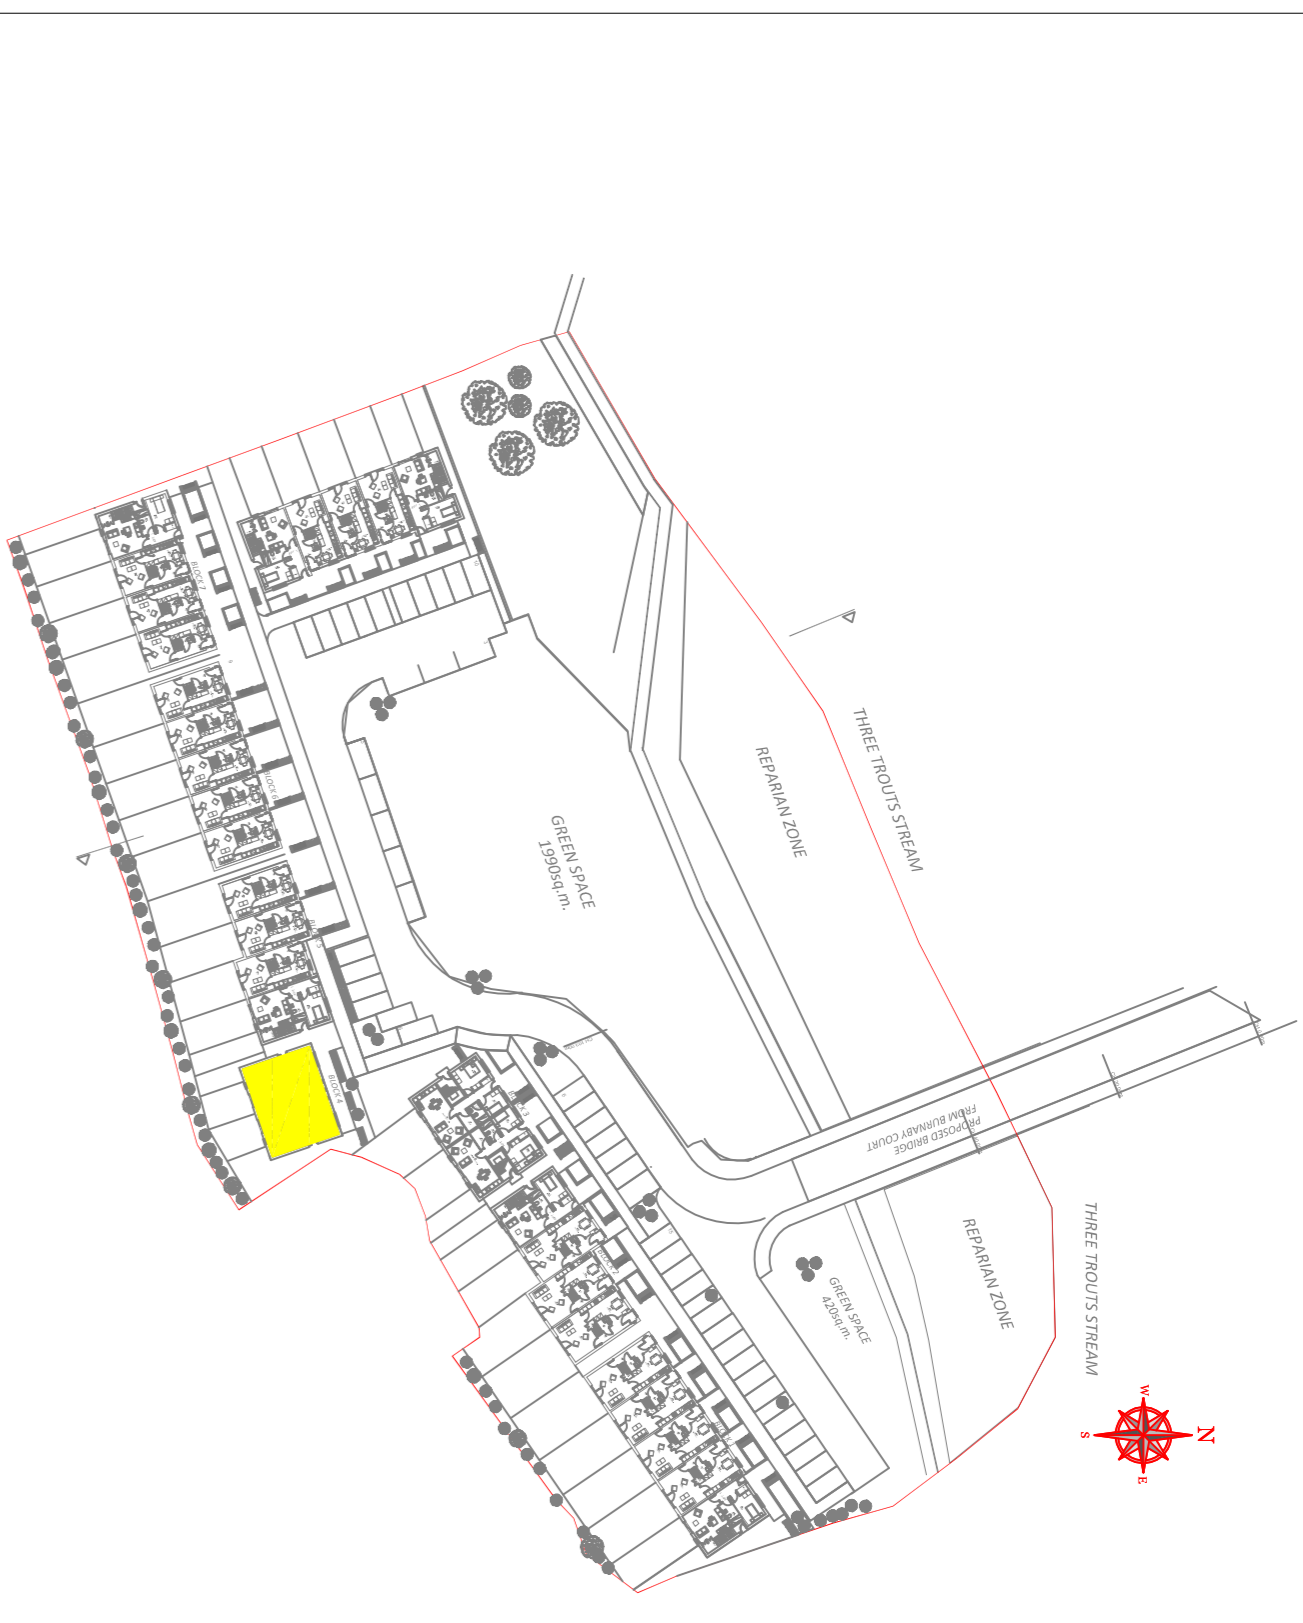

G.F. Plan 1 Bed Apartment


G.F. Plan 1 Bed Apartment

TYPE A - 1B

TYPE A - 1B

BLOCK 4

**PART 8  
SUBMISSION**

 <p><b>WICKLOW COUNTY COUNCIL</b></p> <p>HOUSING CONSTRUCTION TEL: 0404 - 20100          COUNTY BUILDINGS FAX: 0404 - 67932          WICKLOW          EMAIL: <a href="mailto:cases@wicklowcoco.ie">cases@wicklowcoco.ie</a> www.wicklow.ie</p>		<p>JOB: <b>PROPOSED HOUSING SITE AT CHARLESLAND GREYSTONES</b></p>	
REV	DATE	BY	DESCRIPTION
REVISIONS:			
<p>TITLE: <b>PLAN &amp; ELEVATION BLOCK 4</b></p> <p>SCALE: 1:50 @ A1 (1:100 @ A3)          DRAWN: TT-20-13          SHEET SIZE: A1          STATUS: REV</p>			