



SECTION B-B

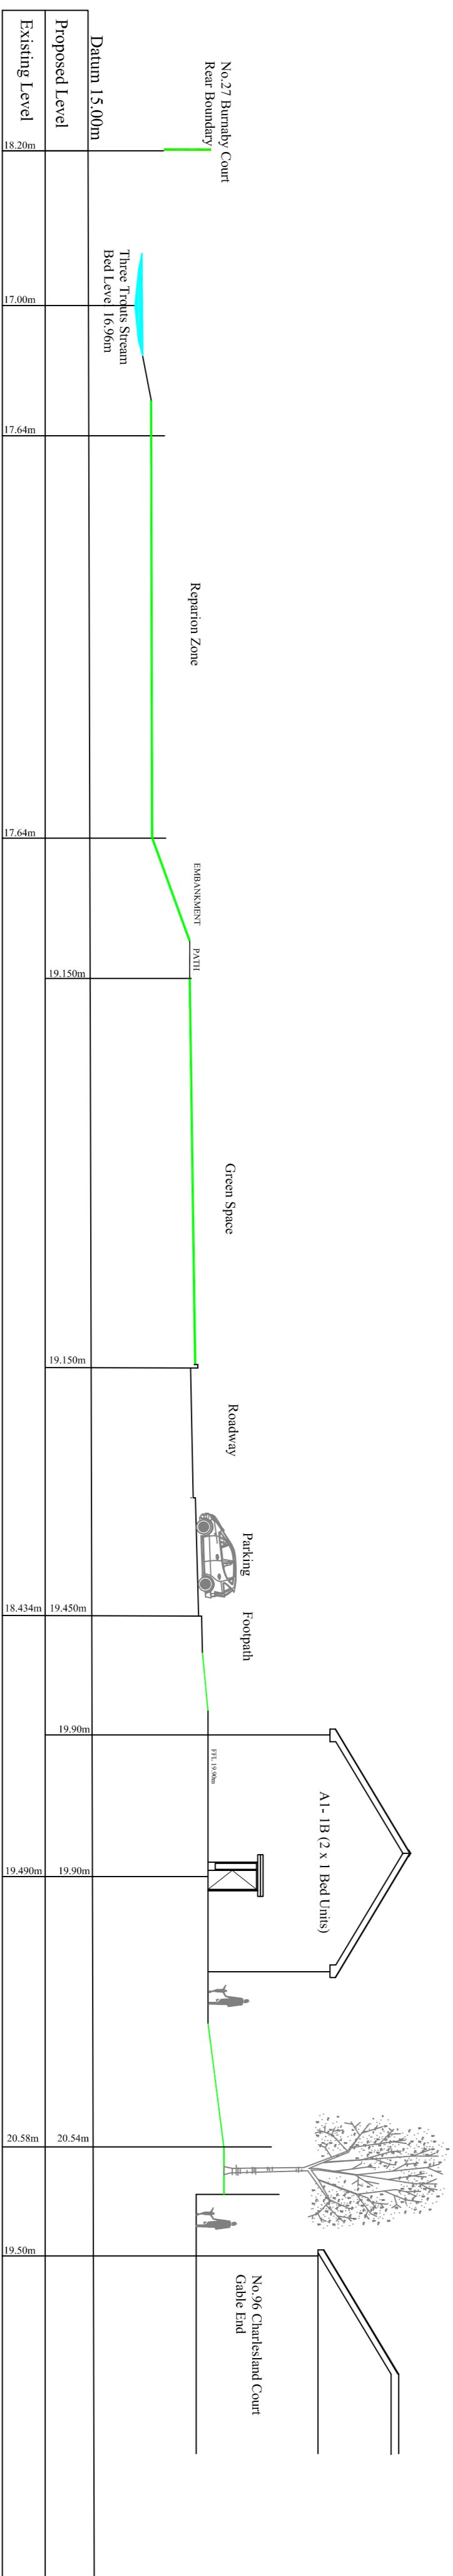

SECTION A-A

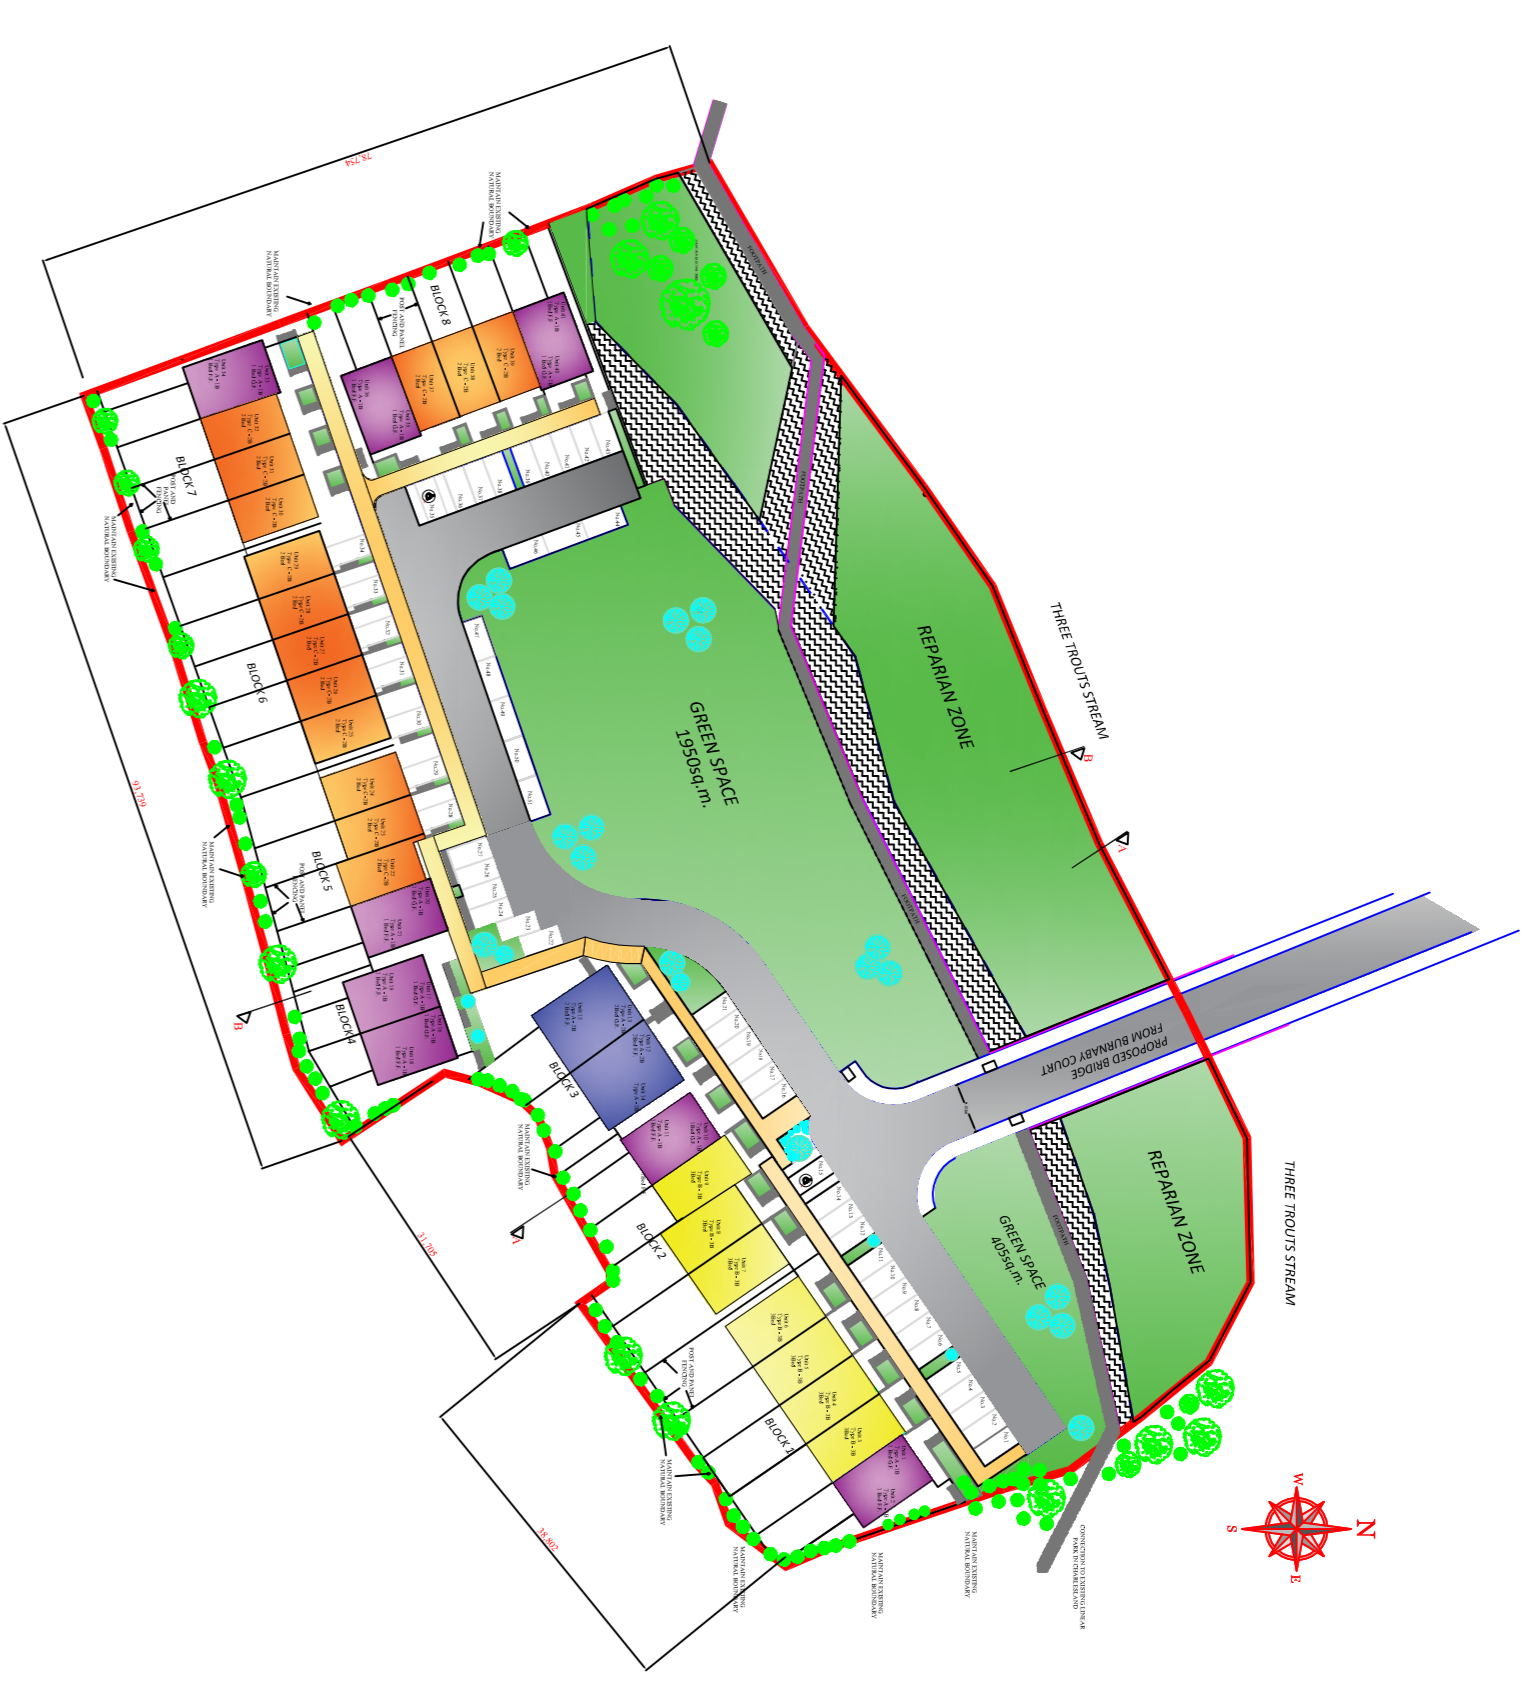

**PART 8
SUBMISSION**

REV	DATE	BY	DESCRIPTION
REVISIONS:			
WICKLOW COUNTY COUNCIL			
HOUSING CONSTRUCTION			
COUNTY BUILDINGS			
WICKLOW			
TEL: 0404 - 20100			
FAX: 0404 - 67792			
www.wicklow.ie			
E-MAIL: coser@wicklowcc.ie			
JCB Proposed Housing at Site at Charlesland Greystones			
TITLE			
Site Sections			
A - A, B - B			
SCALE	1:300	DATE	JUNE 2020
DWG NO	TF - 20 - 04	DRAWN	FR
SHEET SIZE	A1	CHECKED	
STATUS		REV	