


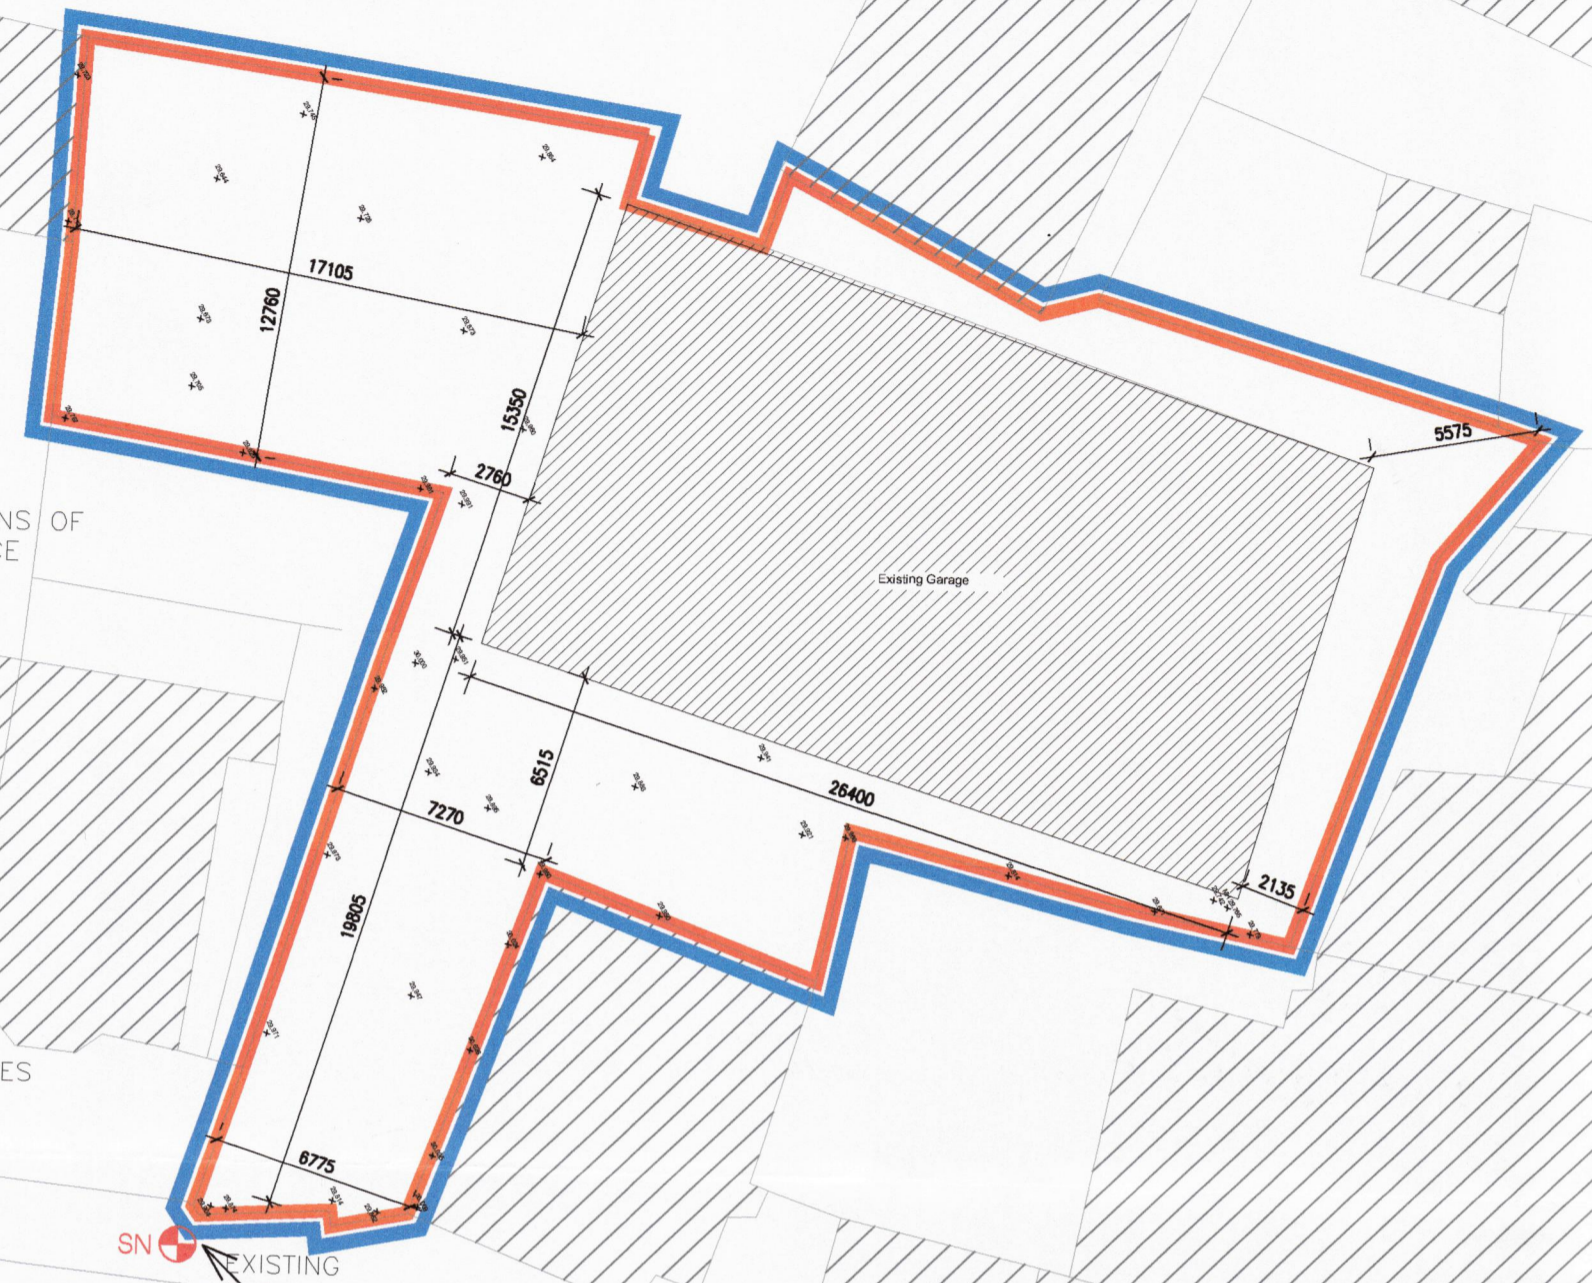

EXISTING CAR PARK AREA



LOCATION OF SITE NOTICE NO 1

BRIGHTON ROAD

MAIN STREET

01 EXISTING SITE LAYOUT
SCALE 1:250



LEGEND:

- POSITION OF SITE NOTICE
- OVERALL LAND OWNERSHIP OF WICKLOW Co. Co. IN BLUE
- SUBJECT SITE OUTLINED IN RED

Rev	Description	By	Date
-	-	-	-

VHA Vincent Hannon ARCHITECTS	Galway Office 2A Deerpark Business Centre, Orammore, Galway P: 091-483934 E: info@vha.ie	Sligo Office Abbey Street, Sligo P: 071-9150022 W: www.vha.ie
	Client: WICKLOW COUNTY COUNCIL	
Project: Part 8 Application - Proposed Residential Development Parnell Road, Bray, County Wicklow		
Drawing Existing Site Layout		Scale: 1:250
Status: Planning	Drawing No: 180902-3-101	Rev: P1
Date: June 2019	Drawn by: JC	Checked by: JG

© THIS DRAWING IS PROTECTED BY COPYRIGHT AND IS TO BE READ IN CONJUNCTION WITH ALL RELEVANT SPECIFICATIONS AND DRAWINGS. USE ONLY FIGURED DIMENSIONS. DO NOT SCALE OFF THIS DRAWING.

IT IS THE CONTRACTOR'S RESPONSIBILITY TO ENSURE COMPLIANCE WITH ALL ASPECTS OF THE CURRENT BUILDING REGULATIONS.

IT IS THE CONTRACTOR'S RESPONSIBILITY TO ENSURE COMPLIANCE WITH ALL CONDITIONS IMPOSED BY THE LOCAL PLANNING AUTHORITY.

IF IN DOUBT ASK.