



Proposed North Facing Elevation Scale 1:100

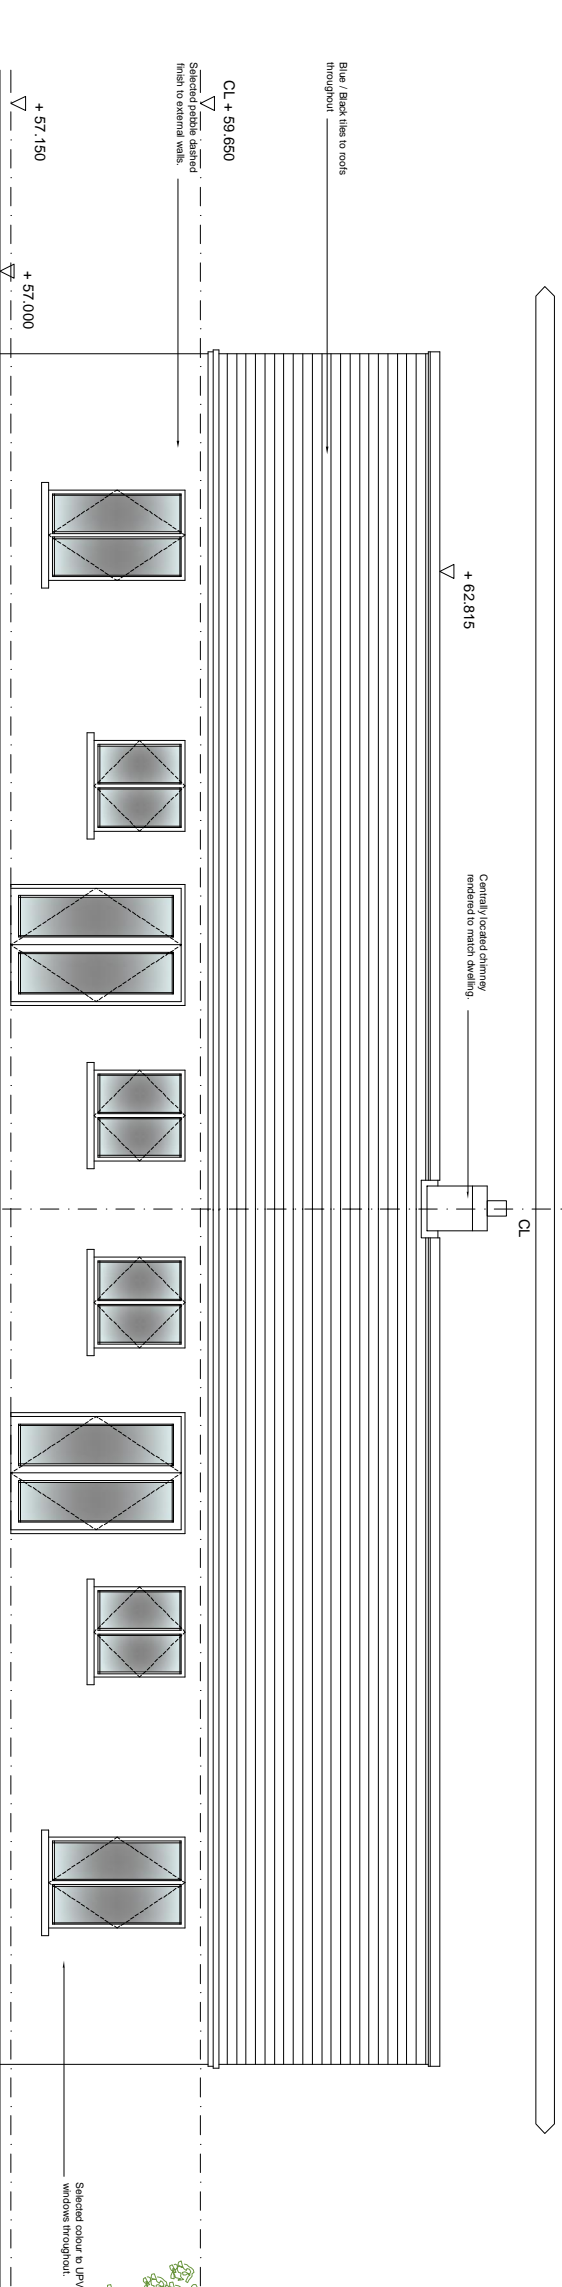

Proposed South Facing Elevation Scale 1:100

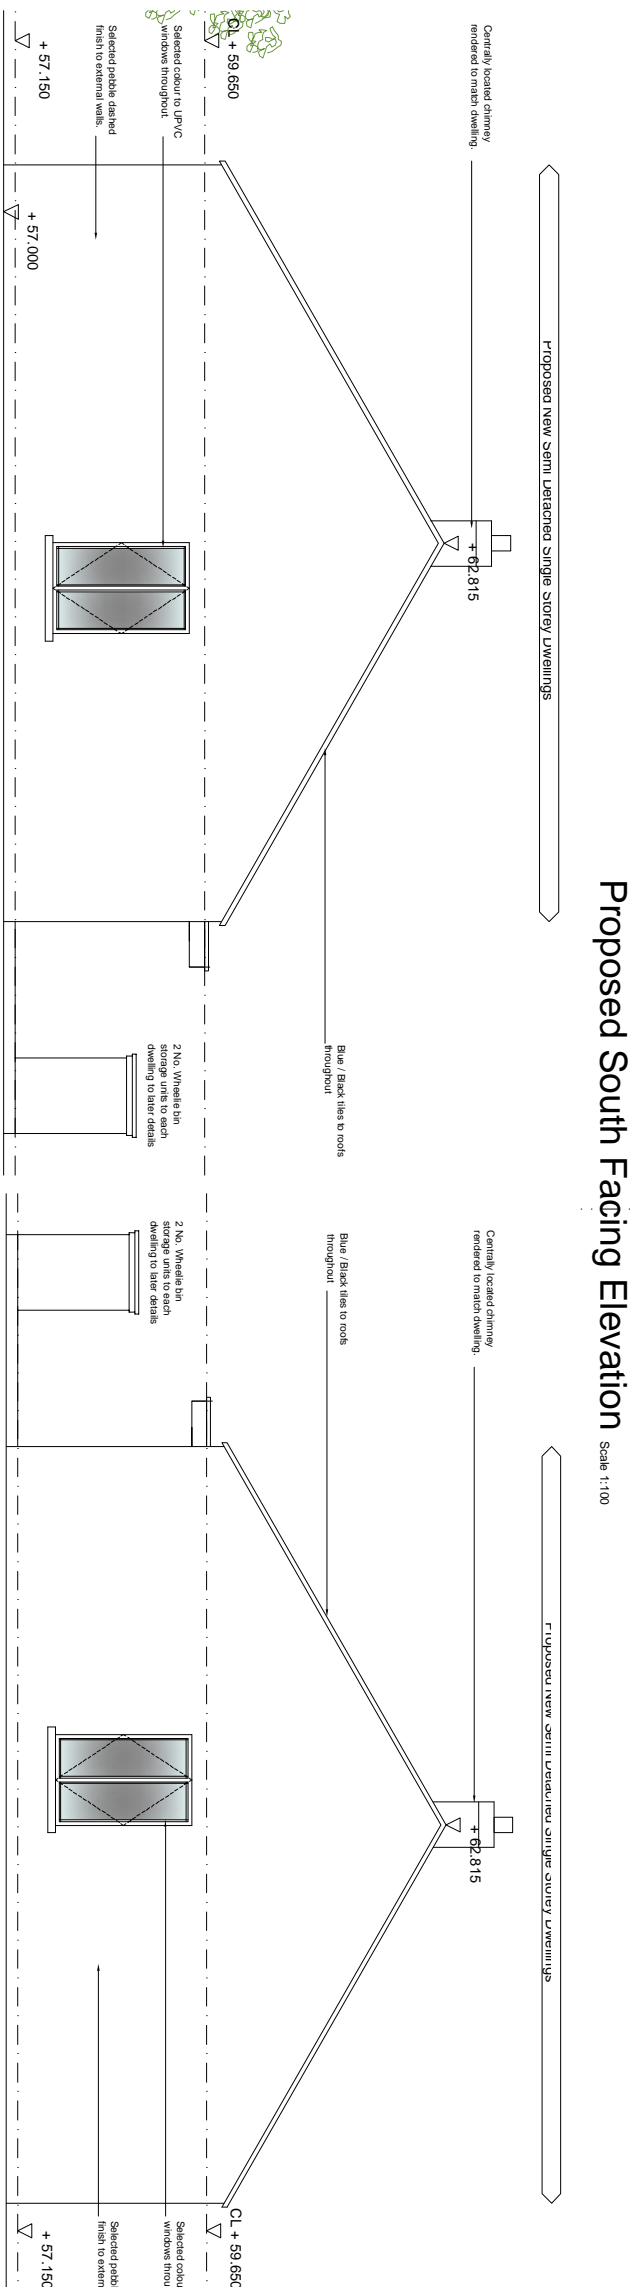

Proposed West Facing Elevation Scale 1:100

Table with columns: REV, DATE, DRN, CHKD, APP, DESCRIPTION. Includes a note: 'DO NOT SCALE - USE FIGURED DIMENSIONS ONLY - ALL DIMENSIONS TO BE CHECKED ON SITE'.

Table with columns: REV, DATE, DRN, CHKD, APP, DESCRIPTION. Includes a note: 'NOTES'.

Proposed East Facing Elevation Scale 1:100. Includes logo for MOORE ARCHITECTURE and contact information for Peitie Haines, MASH Road Bray, Co. Wicklow.

MOORE ARCHITECTURE... THE ROYAL INSTITUTE OF THE ARCHITECTS OF IRELAND... JOB TITLE: New Dwellings at Ballinleskin Hailing Site, Co. Wicklow. CLIENT: Wicklow County Council. DRAWING: Proposed Elevations - Semi-Detached. JOB NO: 15/10. SCALE: 1:100. DATE: 07/12/2017. DRN: SOCIAL. CHKD.: APP.