
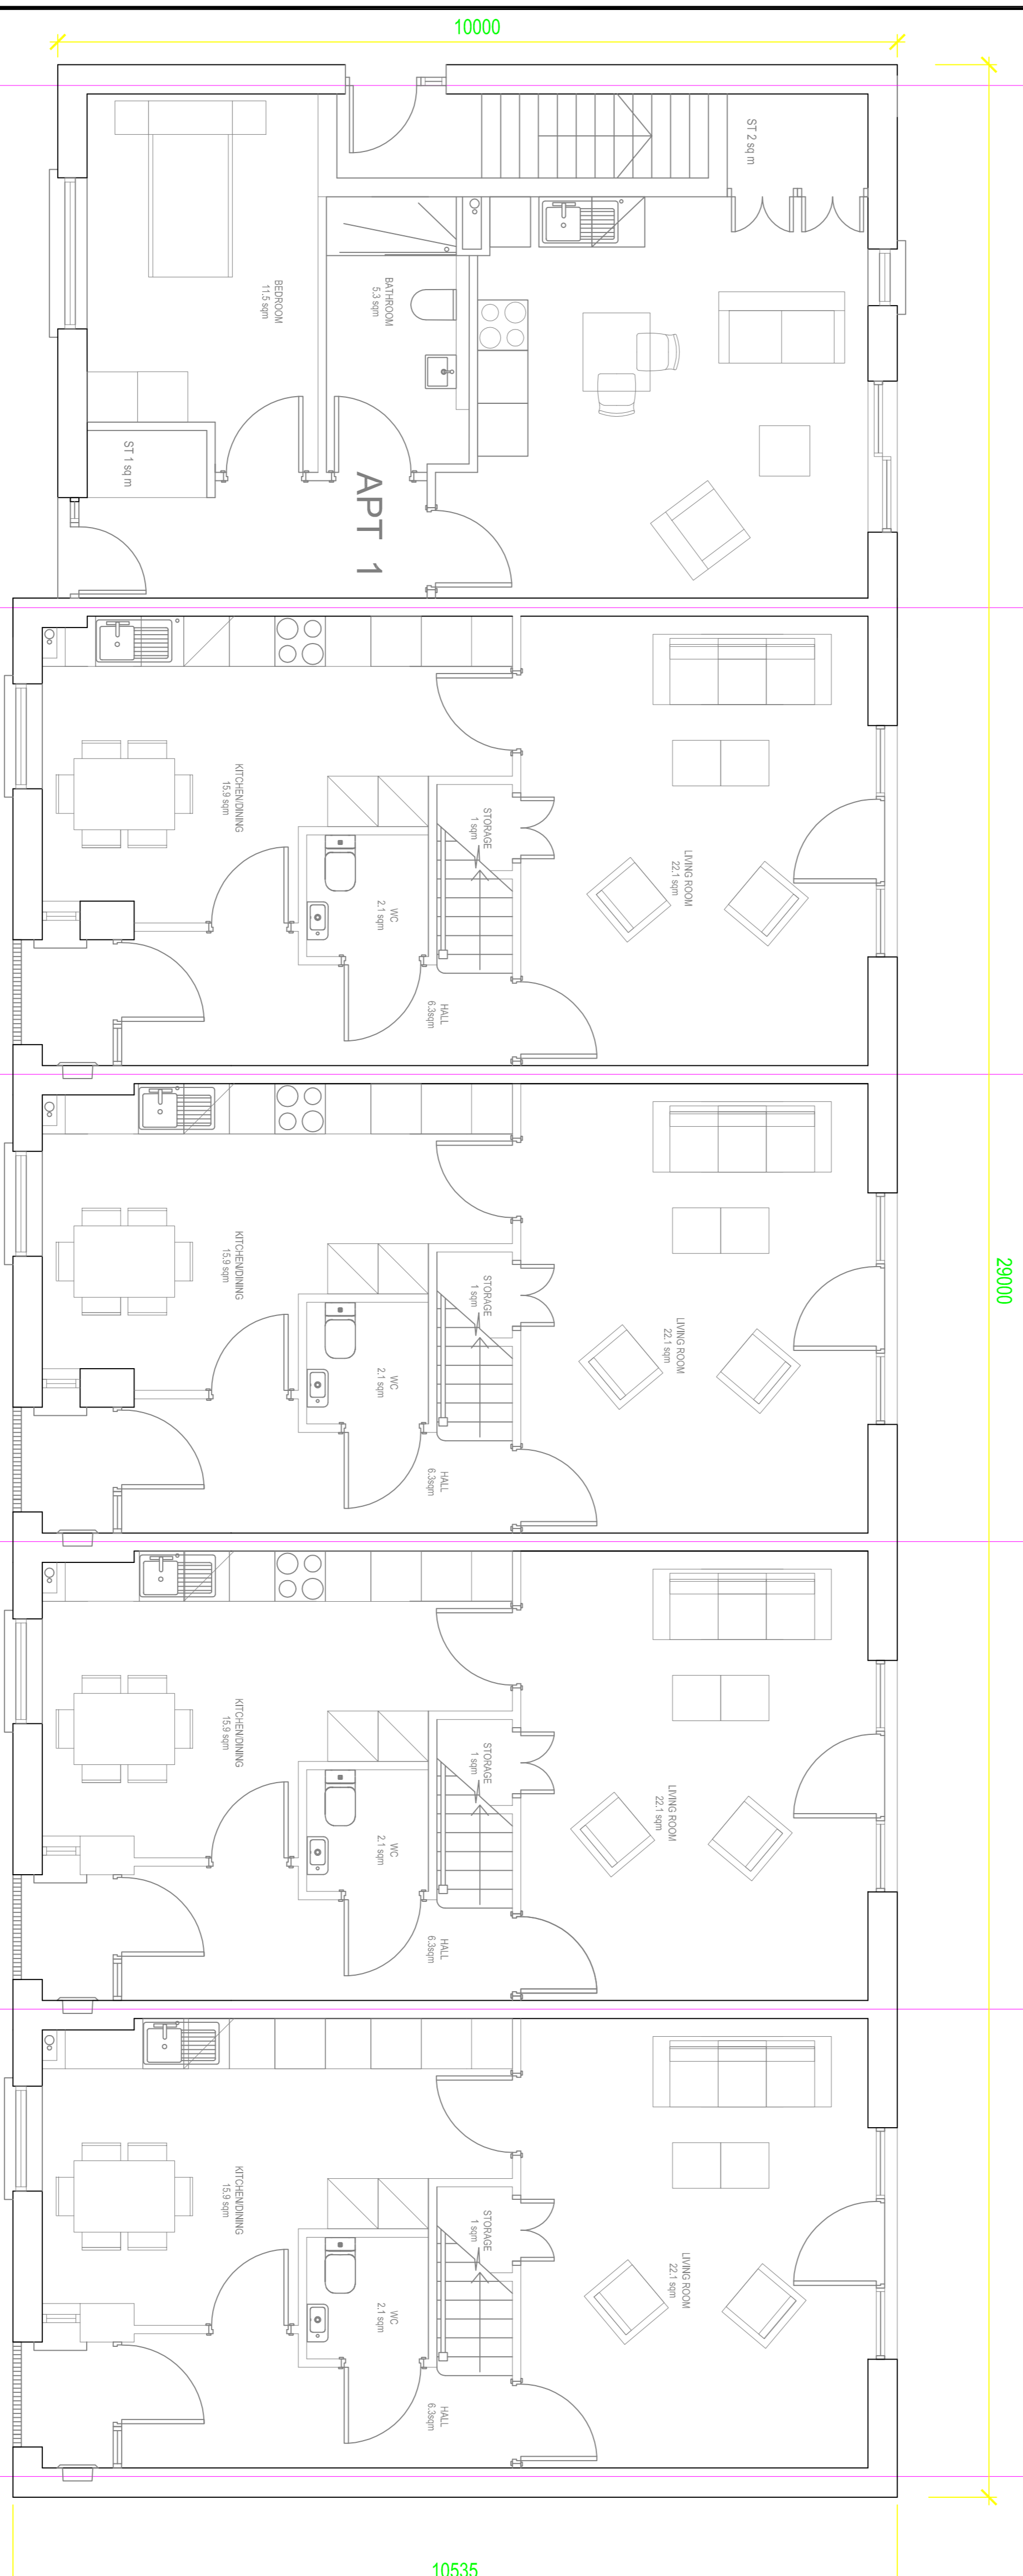


Front (North West) Elevation

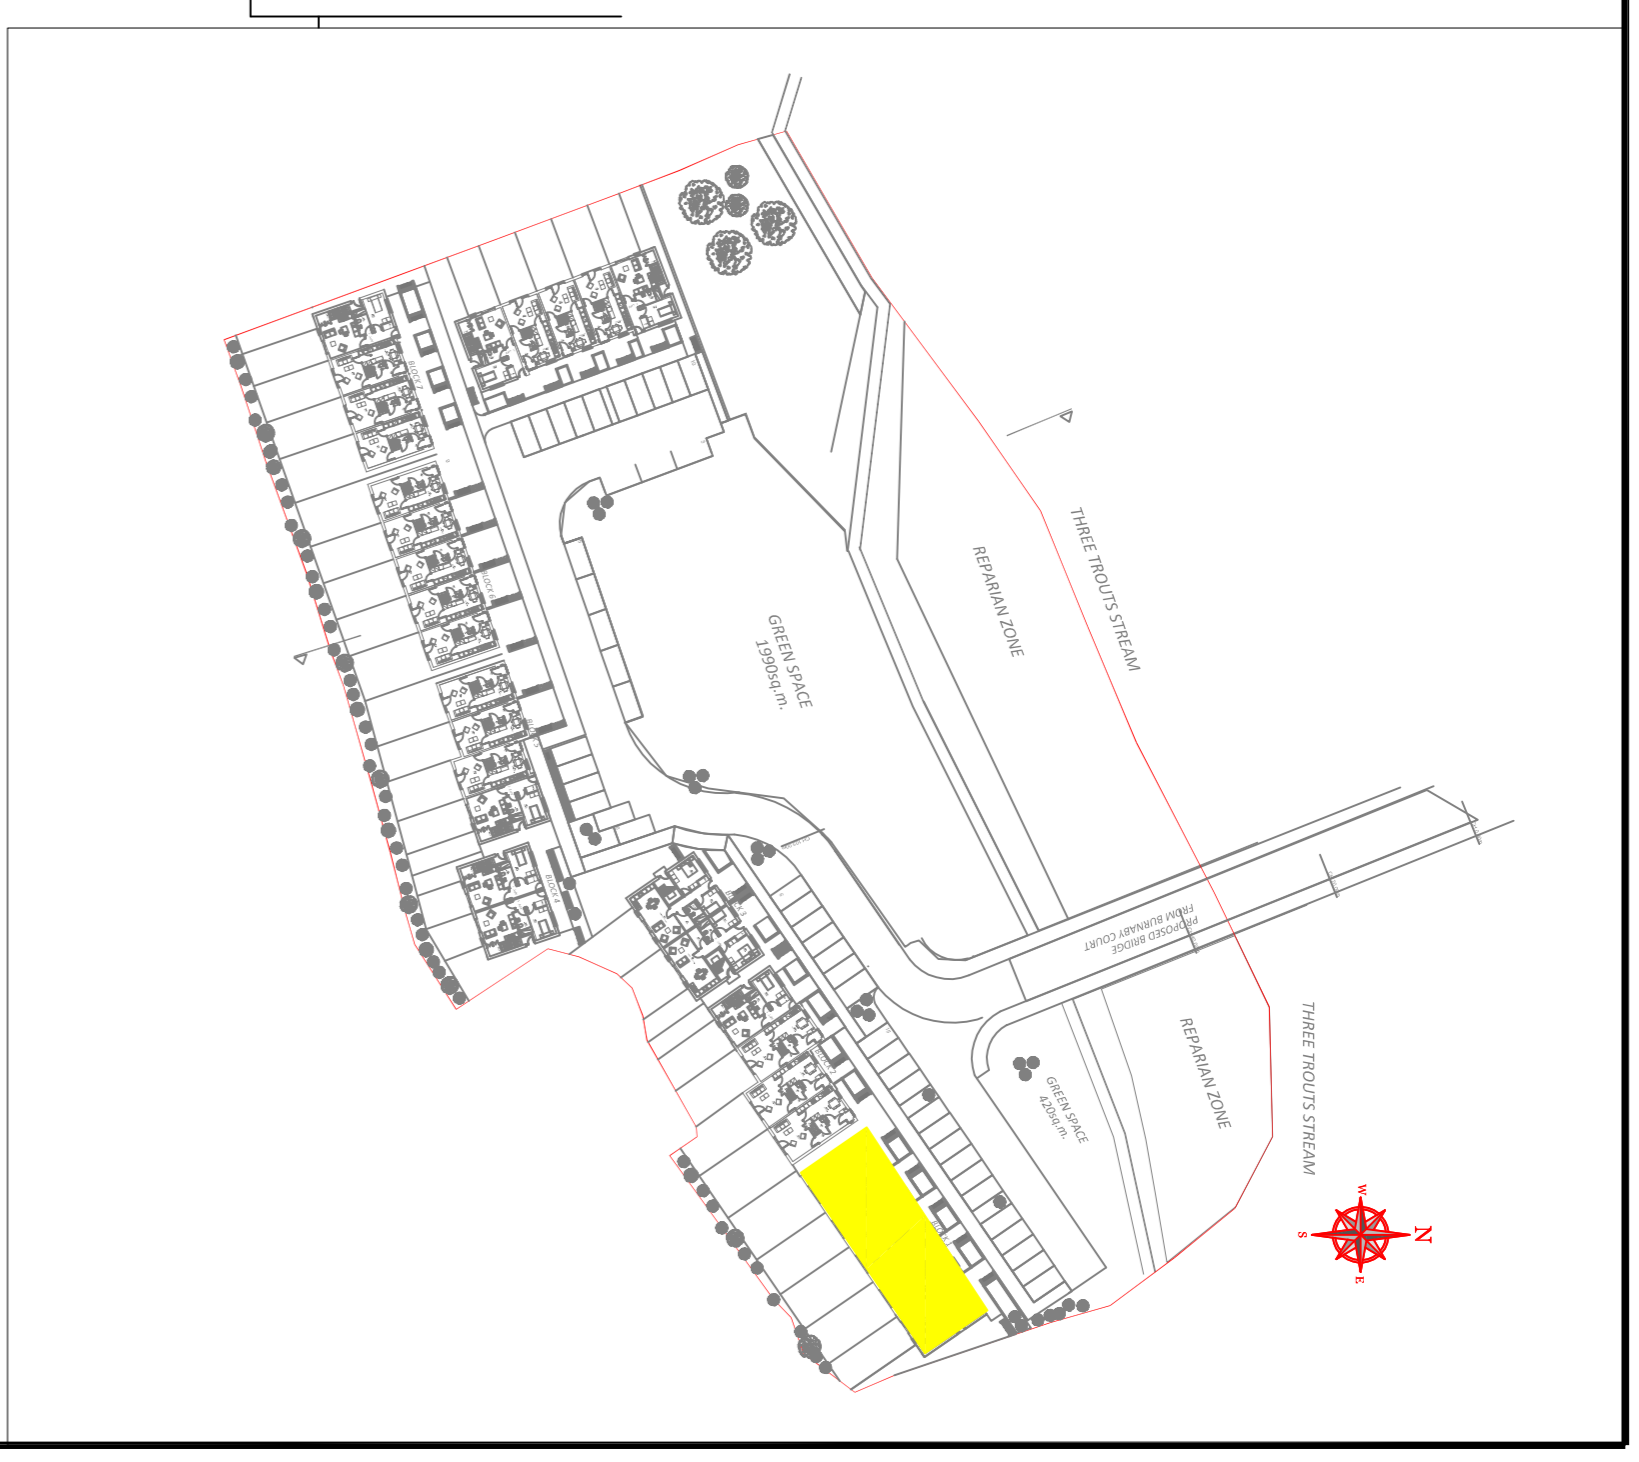

G.F. Plan 1 Bed Apartment

TYPE A - 1B

G.F. Plan 3 Bed House

TYPE B - 3B

G.F. Plan 3 Bed House

TYPE B - 3B

G.F. Plan 3 Bed House


TYPE B - 3B

G.F. Plan 3 Bed House

TYPE B - 3B

BLOCK 1

**PART 8
SUBMISSION**

 <p>WICKLOW COUNTY COUNCIL</p> <p>HOUSING CONSTRUCTION TEL: 0404 - 20100 COUNTY BUILDINGS FAX: 0404 - 67792 WICKLOW EMAIL: cases@wicklowcoco.ie www.wicklow.ie</p>		<p>JOB: PROPOSED HOUSING SITE AT CHARLESLAND GREYSTONES</p> <p>TITLE: BLOCK 1 PLANS & ELEVATIONS</p>	
REV	DATE	BY	DESCRIPTION
<p>SCALE: 1:50 @ A1 (1:100 @ A3) Date: JUNE 20 DRAWN: TT - 20 - 10 Check: FR SHEET SIZE: A1 STATUS: REV</p>			

DO NOT SCALE - USE FIGURED DIMENSION ONLY - ALL DIMENSIONS TO BE CHECKED ON SITE - ORIGINAL SIZE - A1