



Front (North West) Elevation

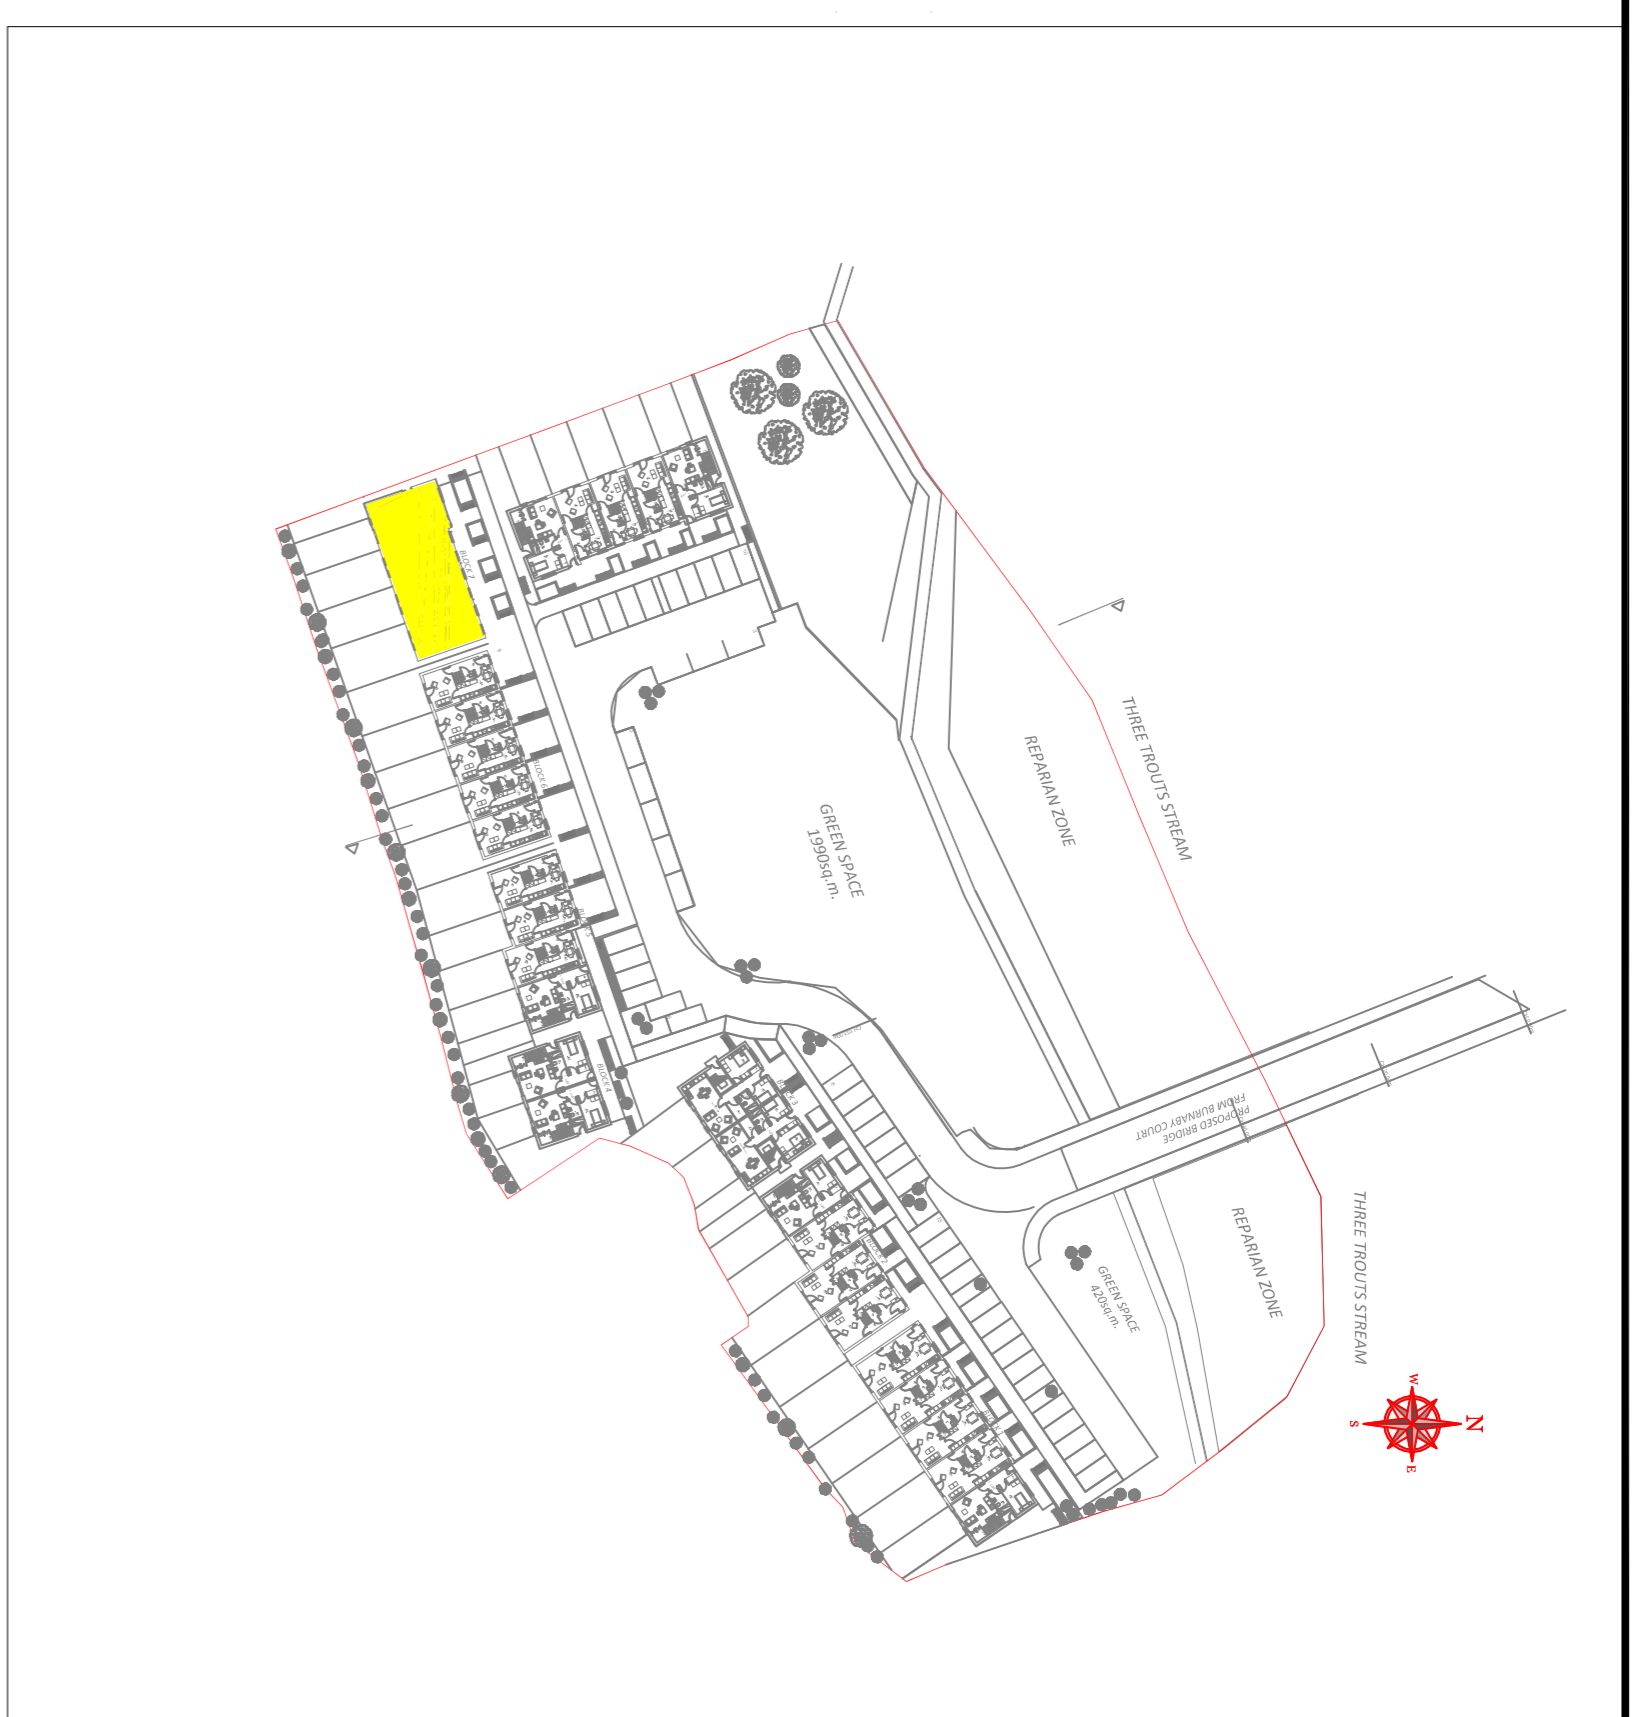


**PART 8
SUBMISSION**

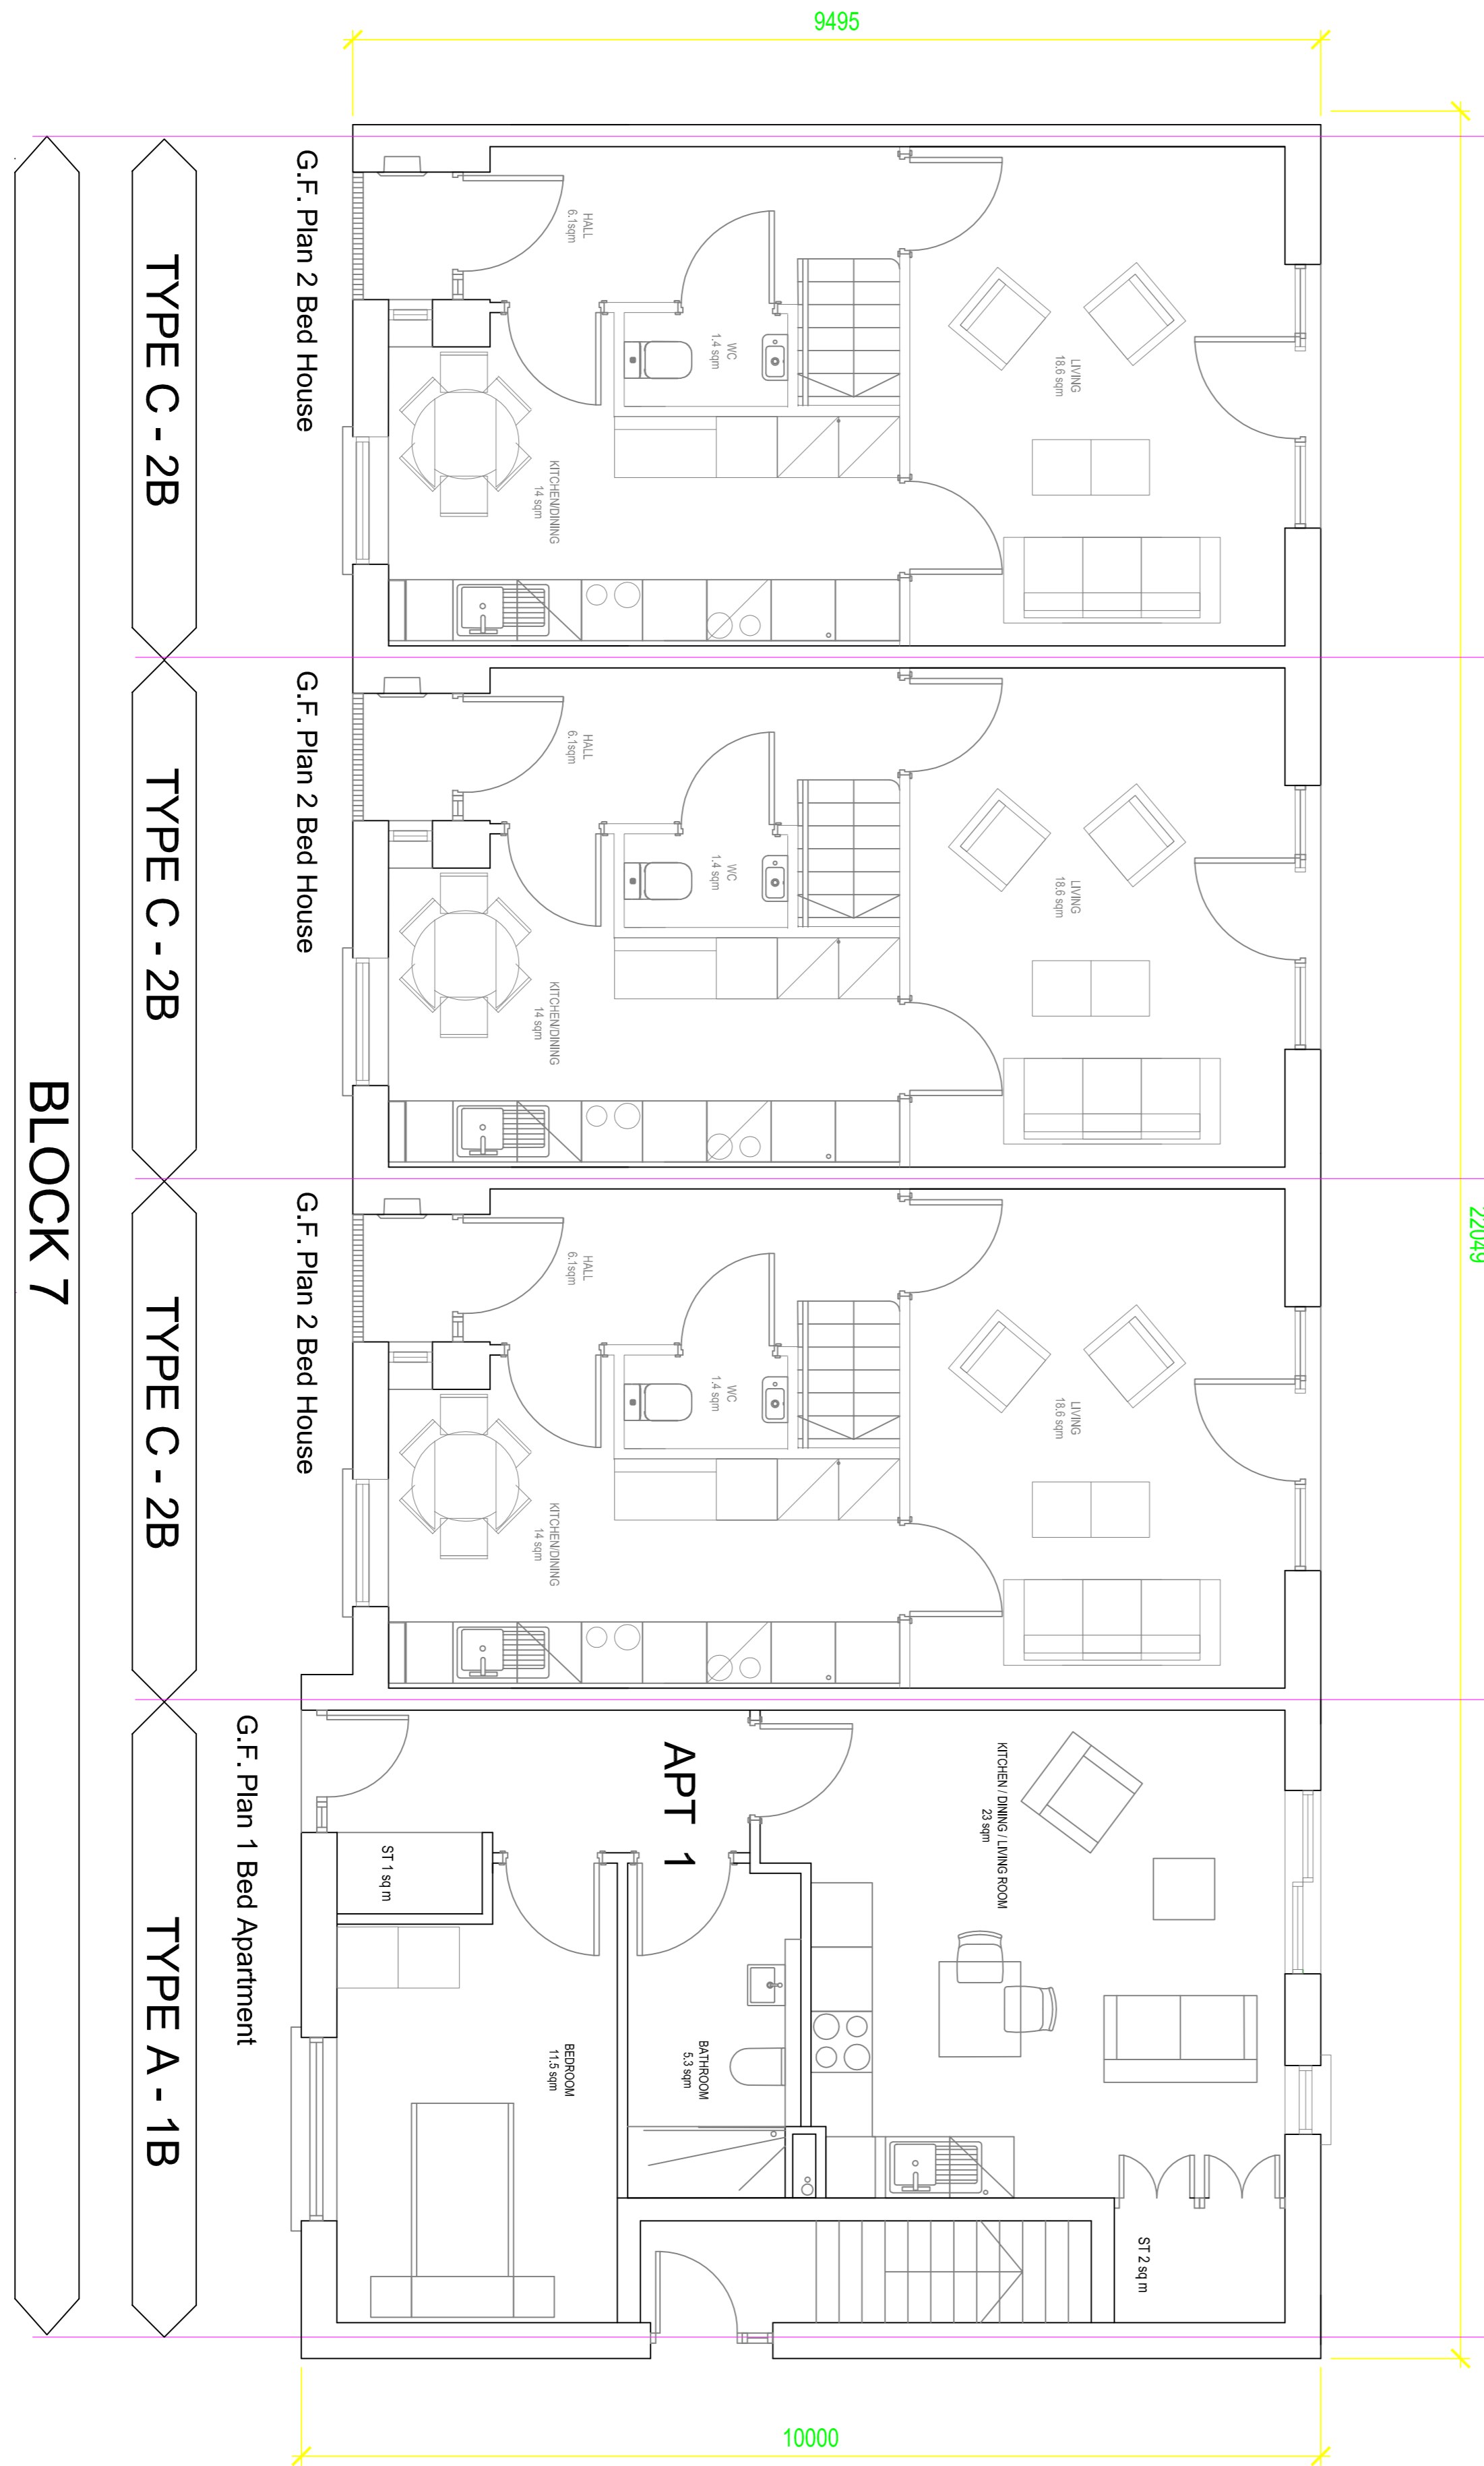

TYPE C - 2B TYPE C - 2B TYPE C - 2B TYPE A - 1B

BLOCK 7

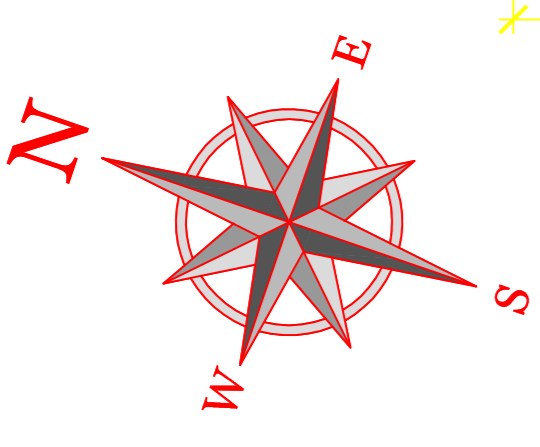

<p>WICKLOW COUNTY COUNCIL</p> <p>HOUSING CONSTRUCTION TEL: 0404 - 20100 COUNTY BUILDINGS FAX: 0404 - 67792 WICKLOW</p> <p>EMAIL: cases@wicklowcoco.ie www.wicklow.ie</p>		<p>JOB: PROPOSED HOUSING SITE AT CHARLESLAND GREYSTONES</p>	
REV	DATE	BY	DESCRIPTION
<p>TITLE: PLAN & ELEVATION BLOCK 7</p>			
SCALE:	1:50 @ A1 (1:100 @ A3)	DATE:	JUNE 20
DRAWN:	TT - 20 - 16	CHECKED:	FR
SHEET SIZE:	A1	STATUS:	