



Front (West) Elevation

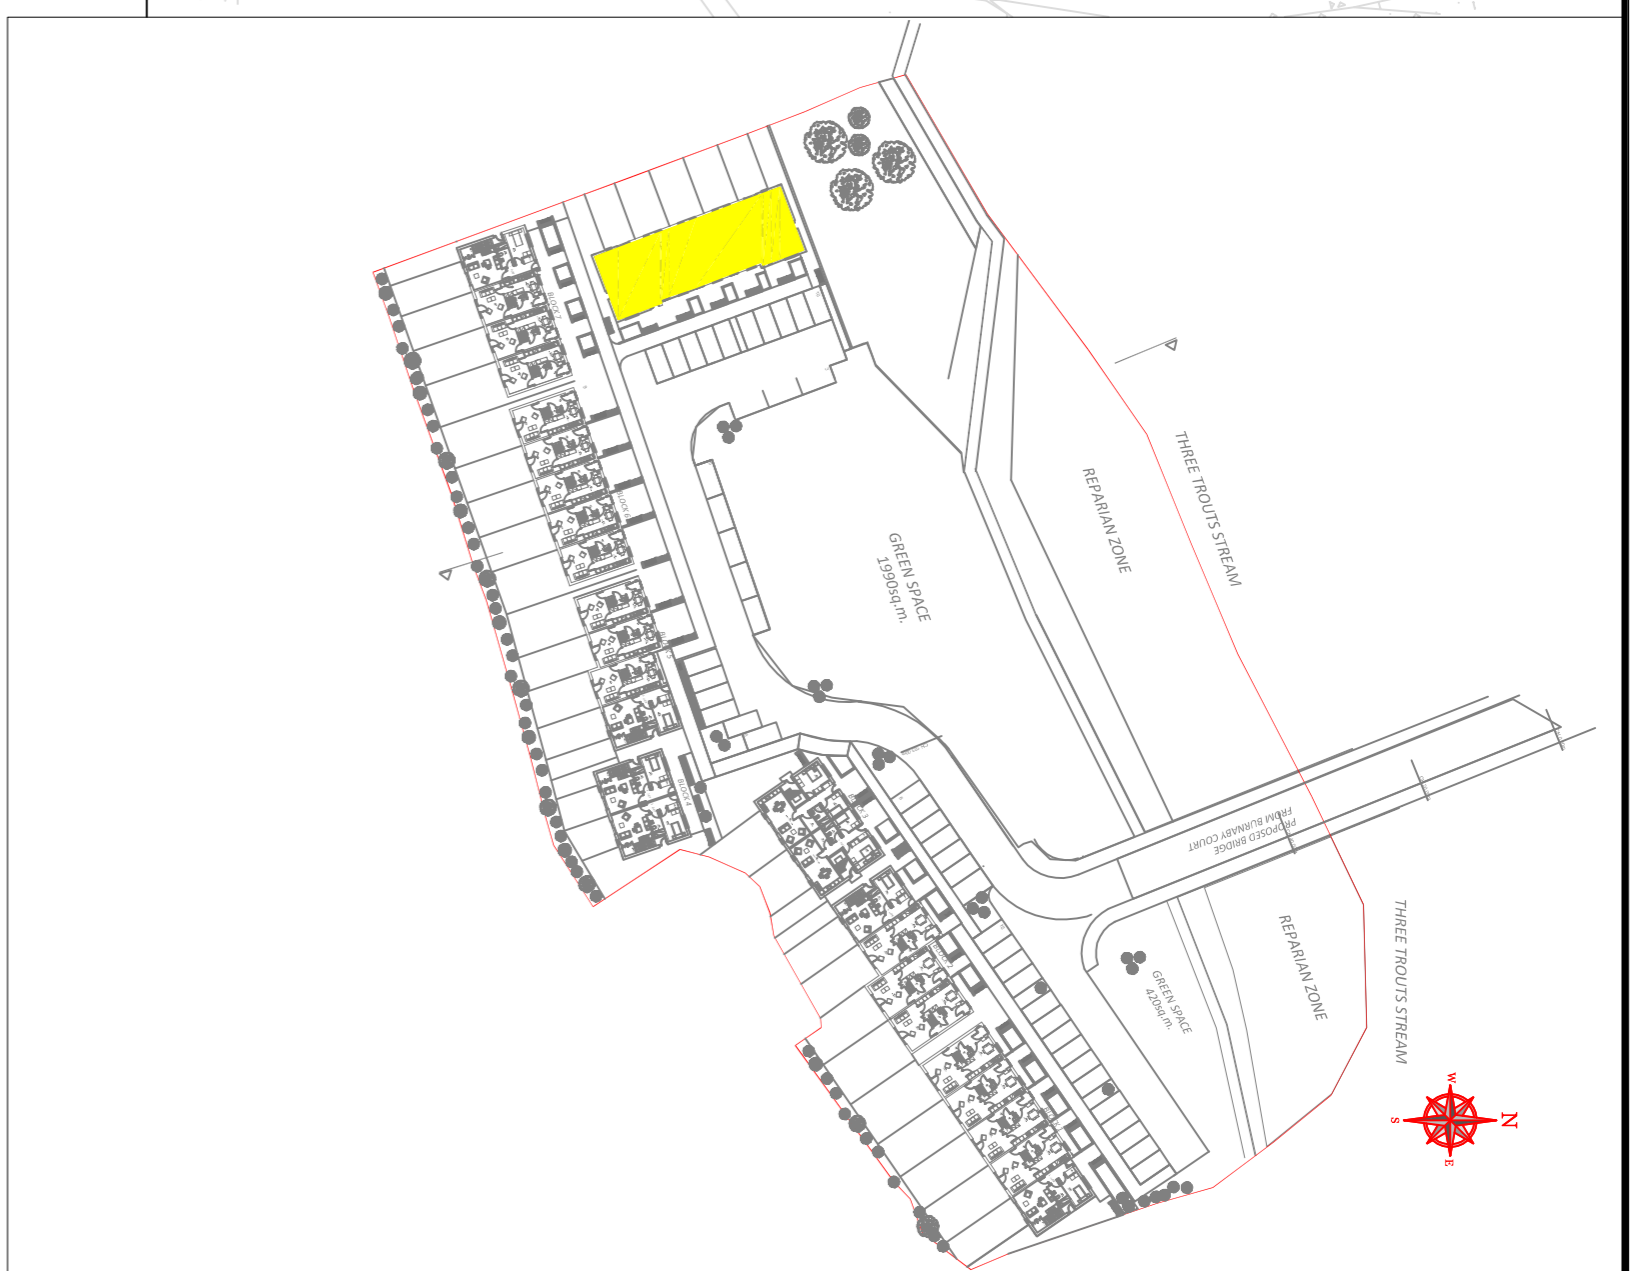



PART 8  
SUBMISSION

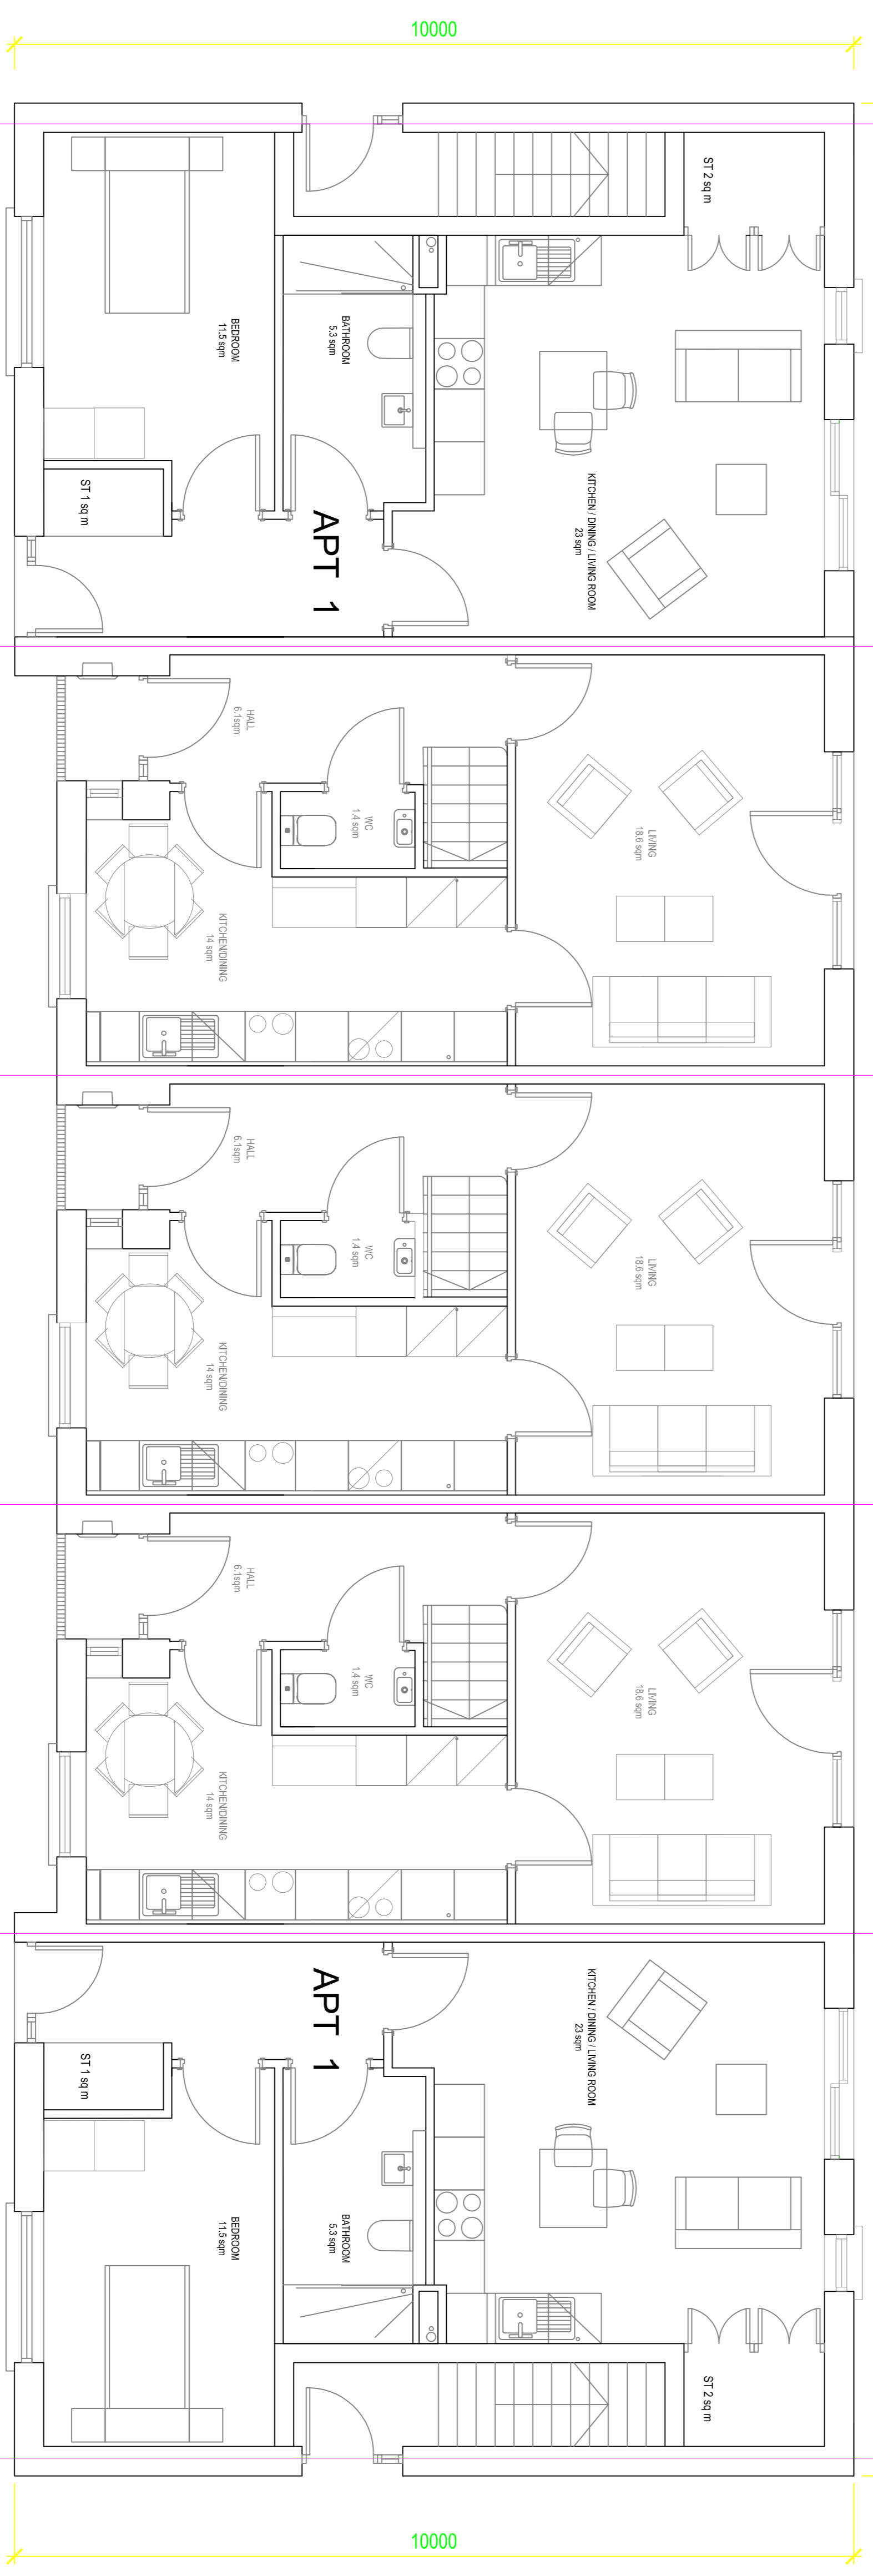

TYPE A - 1B
TYPE C - 2B
TYPE C - 2B
TYPE C - 2B
TYPE A - 1B

BLOCK 8

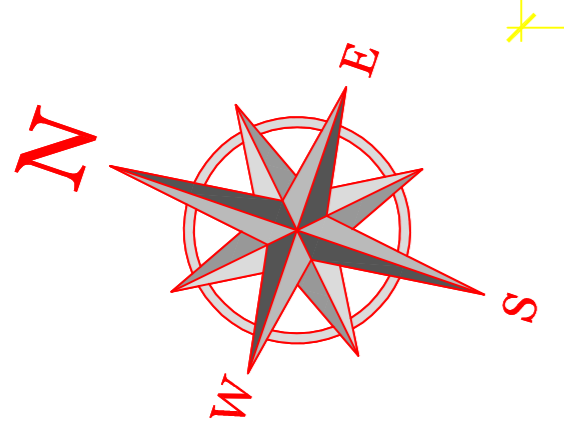

 <p><b>WICKLOW COUNTY COUNCIL</b></p>		HOUSING CONSTRUCTION COUNTY BUILDINGS WICKLOW EMAIL: <a href="mailto:cases@wicklowcoco.ie">cases@wicklowcoco.ie</a> www.wicklow.ie		TEL: 0404 - 20100 FAX: 0404 - 6732	
<b>PROPOSED HOUSING SITE AT CHARLESLAND GREYSTONES</b>					
<b>PLAN &amp; ELEVATION BLOCK 8</b>					
SCALE:	1:500 @ A1 (1:100 @ A3)	DATE:	June 2020		
DRAWN BY:	TT - 20 - 17	CHECKED BY:	FR		
SHEET SIZE:	A1	STATUS:	REV		
REV		REV			